



UTILITY BY OTHERS

NOTE:
 ALL PROPOSED UTILITY WORK SHOWN ON THIS SHEET WILL BE DONE BY OTHERS. NO PAYMENT WILL BE MADE TO THE CONTRACTOR FOR PROPOSED UTILITY WORK SHOWN ON THIS SHEET.

REVISIONS
 10:02:44 AM
 290.004_U3308_ut_rdy4_U004_psh.dgn
 Joshua_BaFour_Division:2007_Hillier_Services_Imo

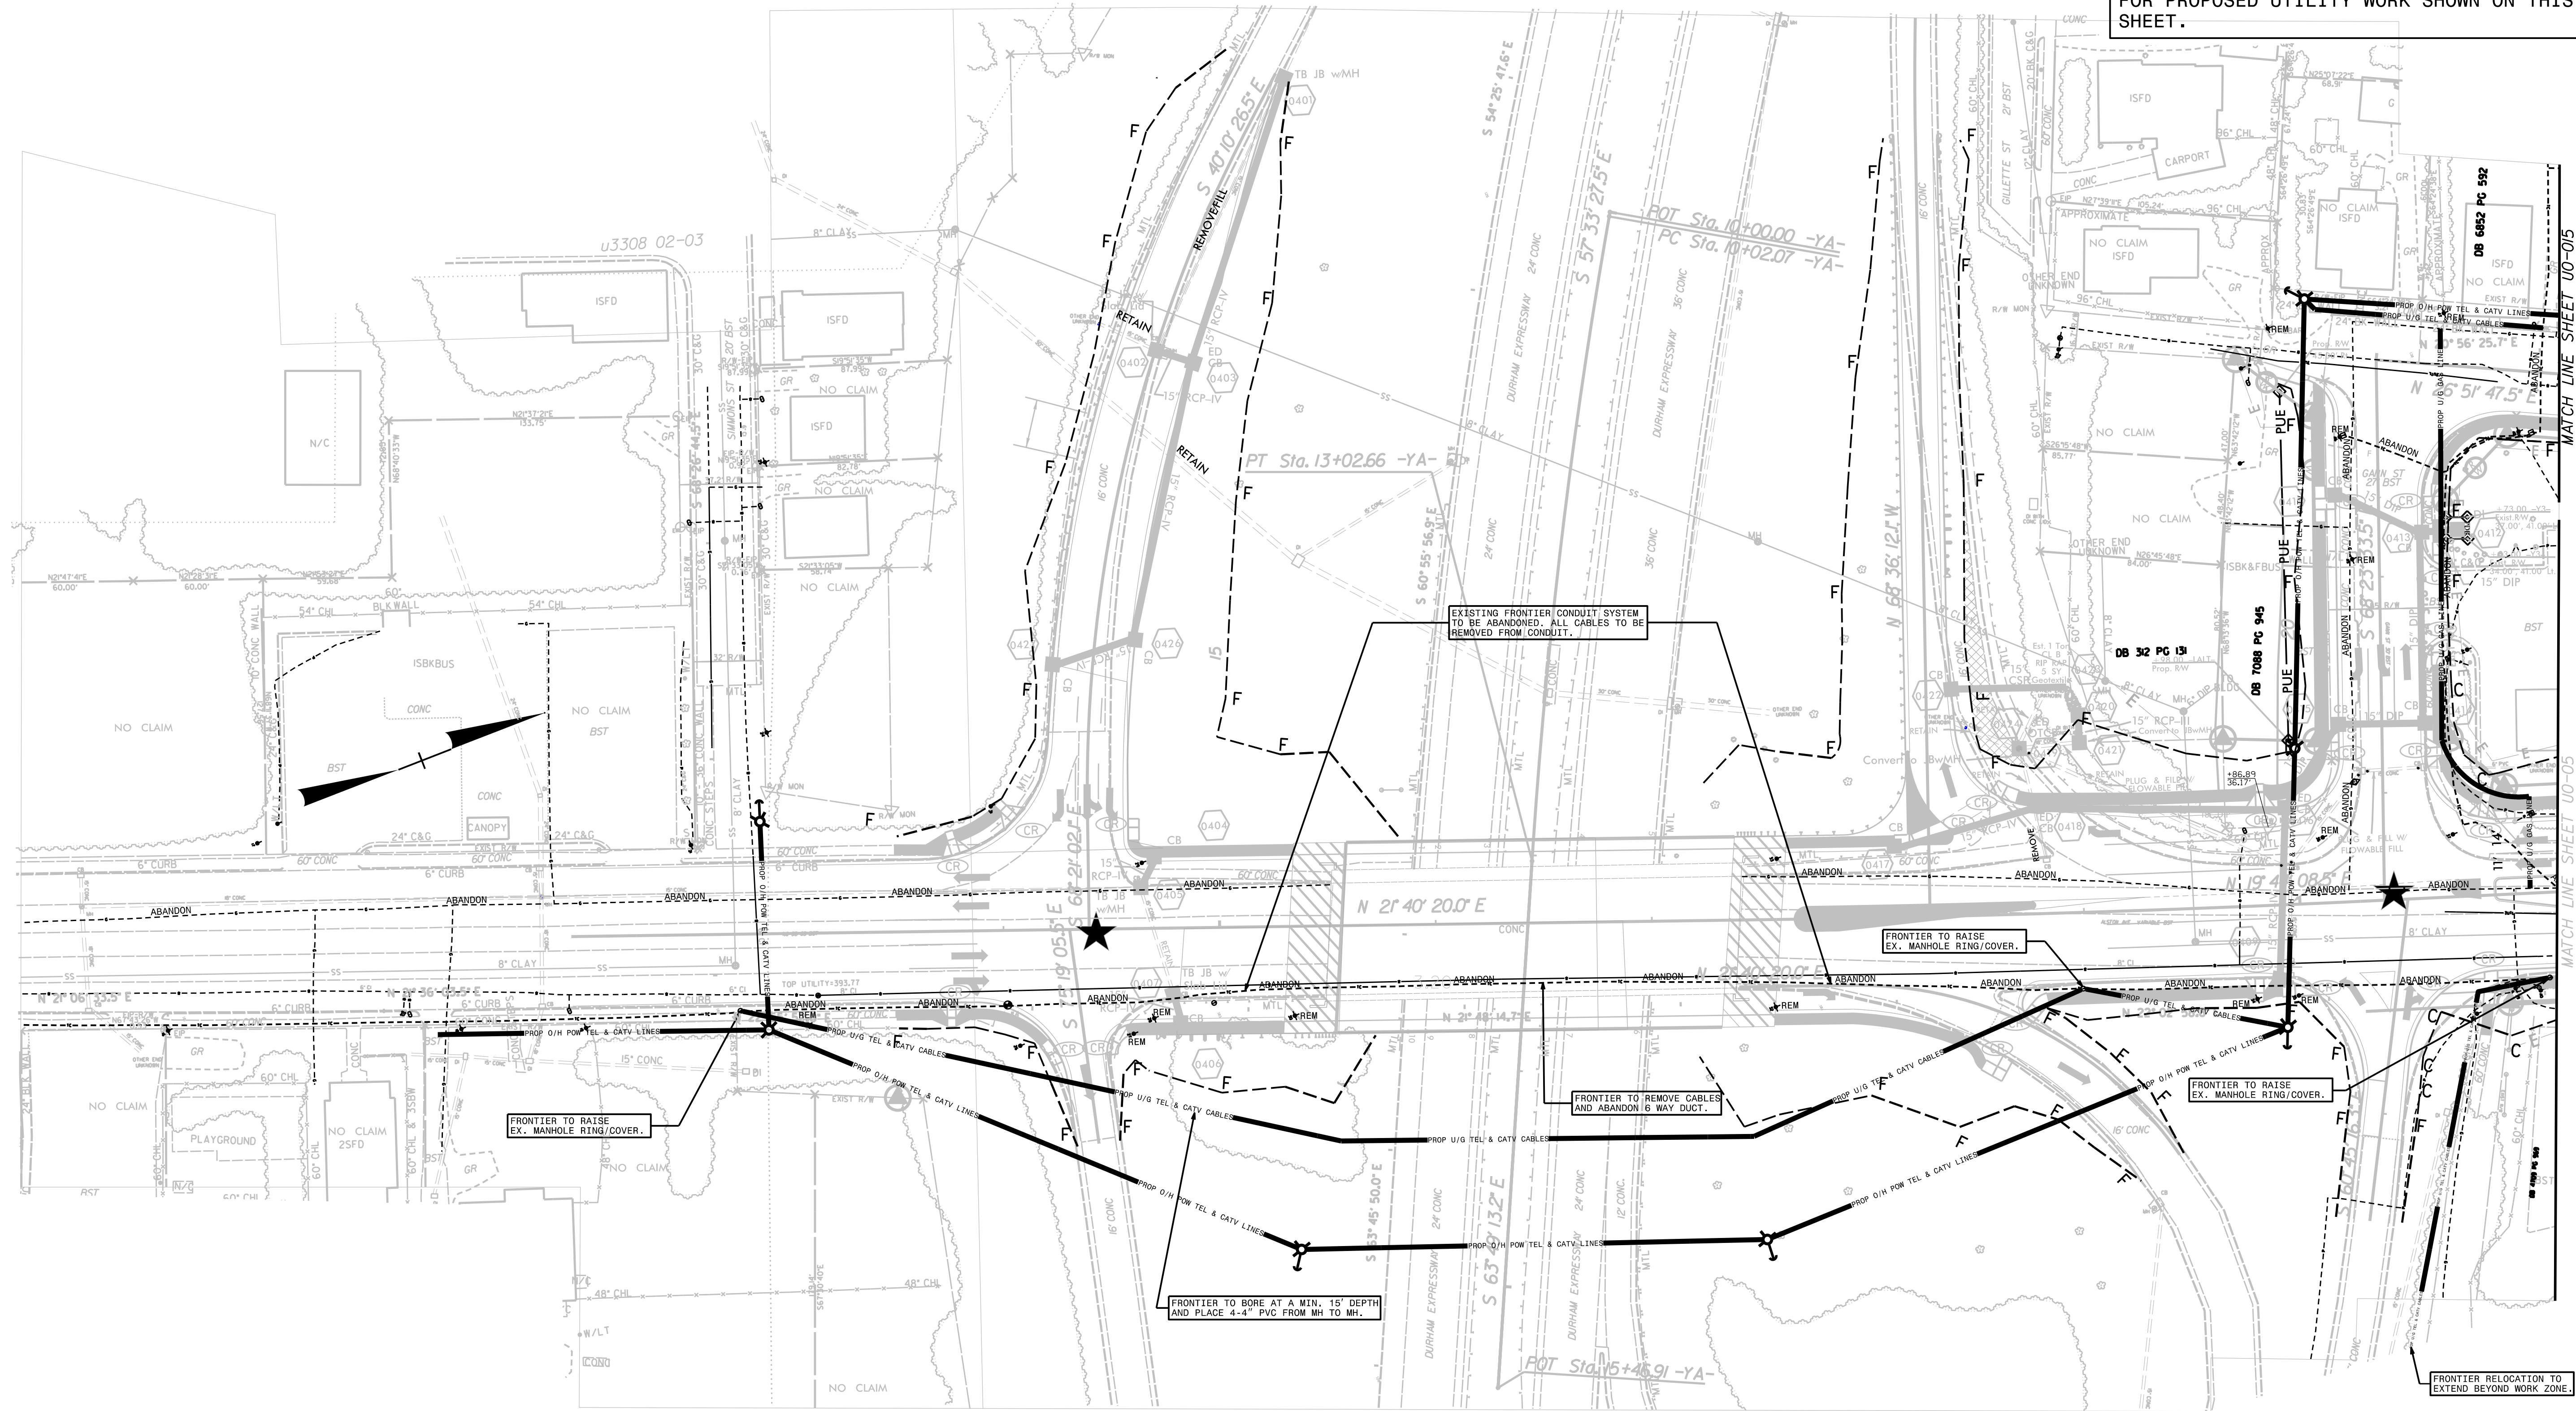

ALL UTILITY COMPANIES WILL CLEAR THEIR CONFLICTS BY THE DATE OF AVAILABILITY.

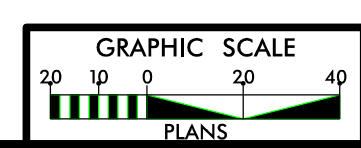


CIVIL ENGINEERS
ENVIRONMENTAL - CEI
LAND SURVEYING
SUBSURFACE UTILITY ENGINEERING
KCI ASSOCIATES OF N.C.
 SUITE 220, LANDMARK CENTER II,
 401 SIX FORKS ROAD
 RALEIGH, NORTH CAROLINA 27609
 (919) 783-9214
 WWW.KCI.COM