

**UTILITY BY OTHERS**


NOTE:  
ALL PROPOSED UTILITY WORK SHOWN ON THIS SHEET WILL BE DONE BY OTHERS. NO PAYMENT WILL BE MADE TO THE CONTRACTOR FOR PROPOSED UTILITY WORK SHOWN ON THIS SHEET.

DUKE RELOCATIONS TO CONTINUE OUTSIDE OF PROJECT LIMITS.

-LALT- POT Sta. 31+51.44  
-Y1- POT Sta. 12+73.92  
-Y2- POT Sta. 10+16.56  
-LALT- POT Sta. 31+50.12

DUKE RELOCATIONS TO CONTINUE OUTSIDE OF PROJECT LIMITS.

END CONSTRUCTION  
-Y2- POT Sta. 11+00.00

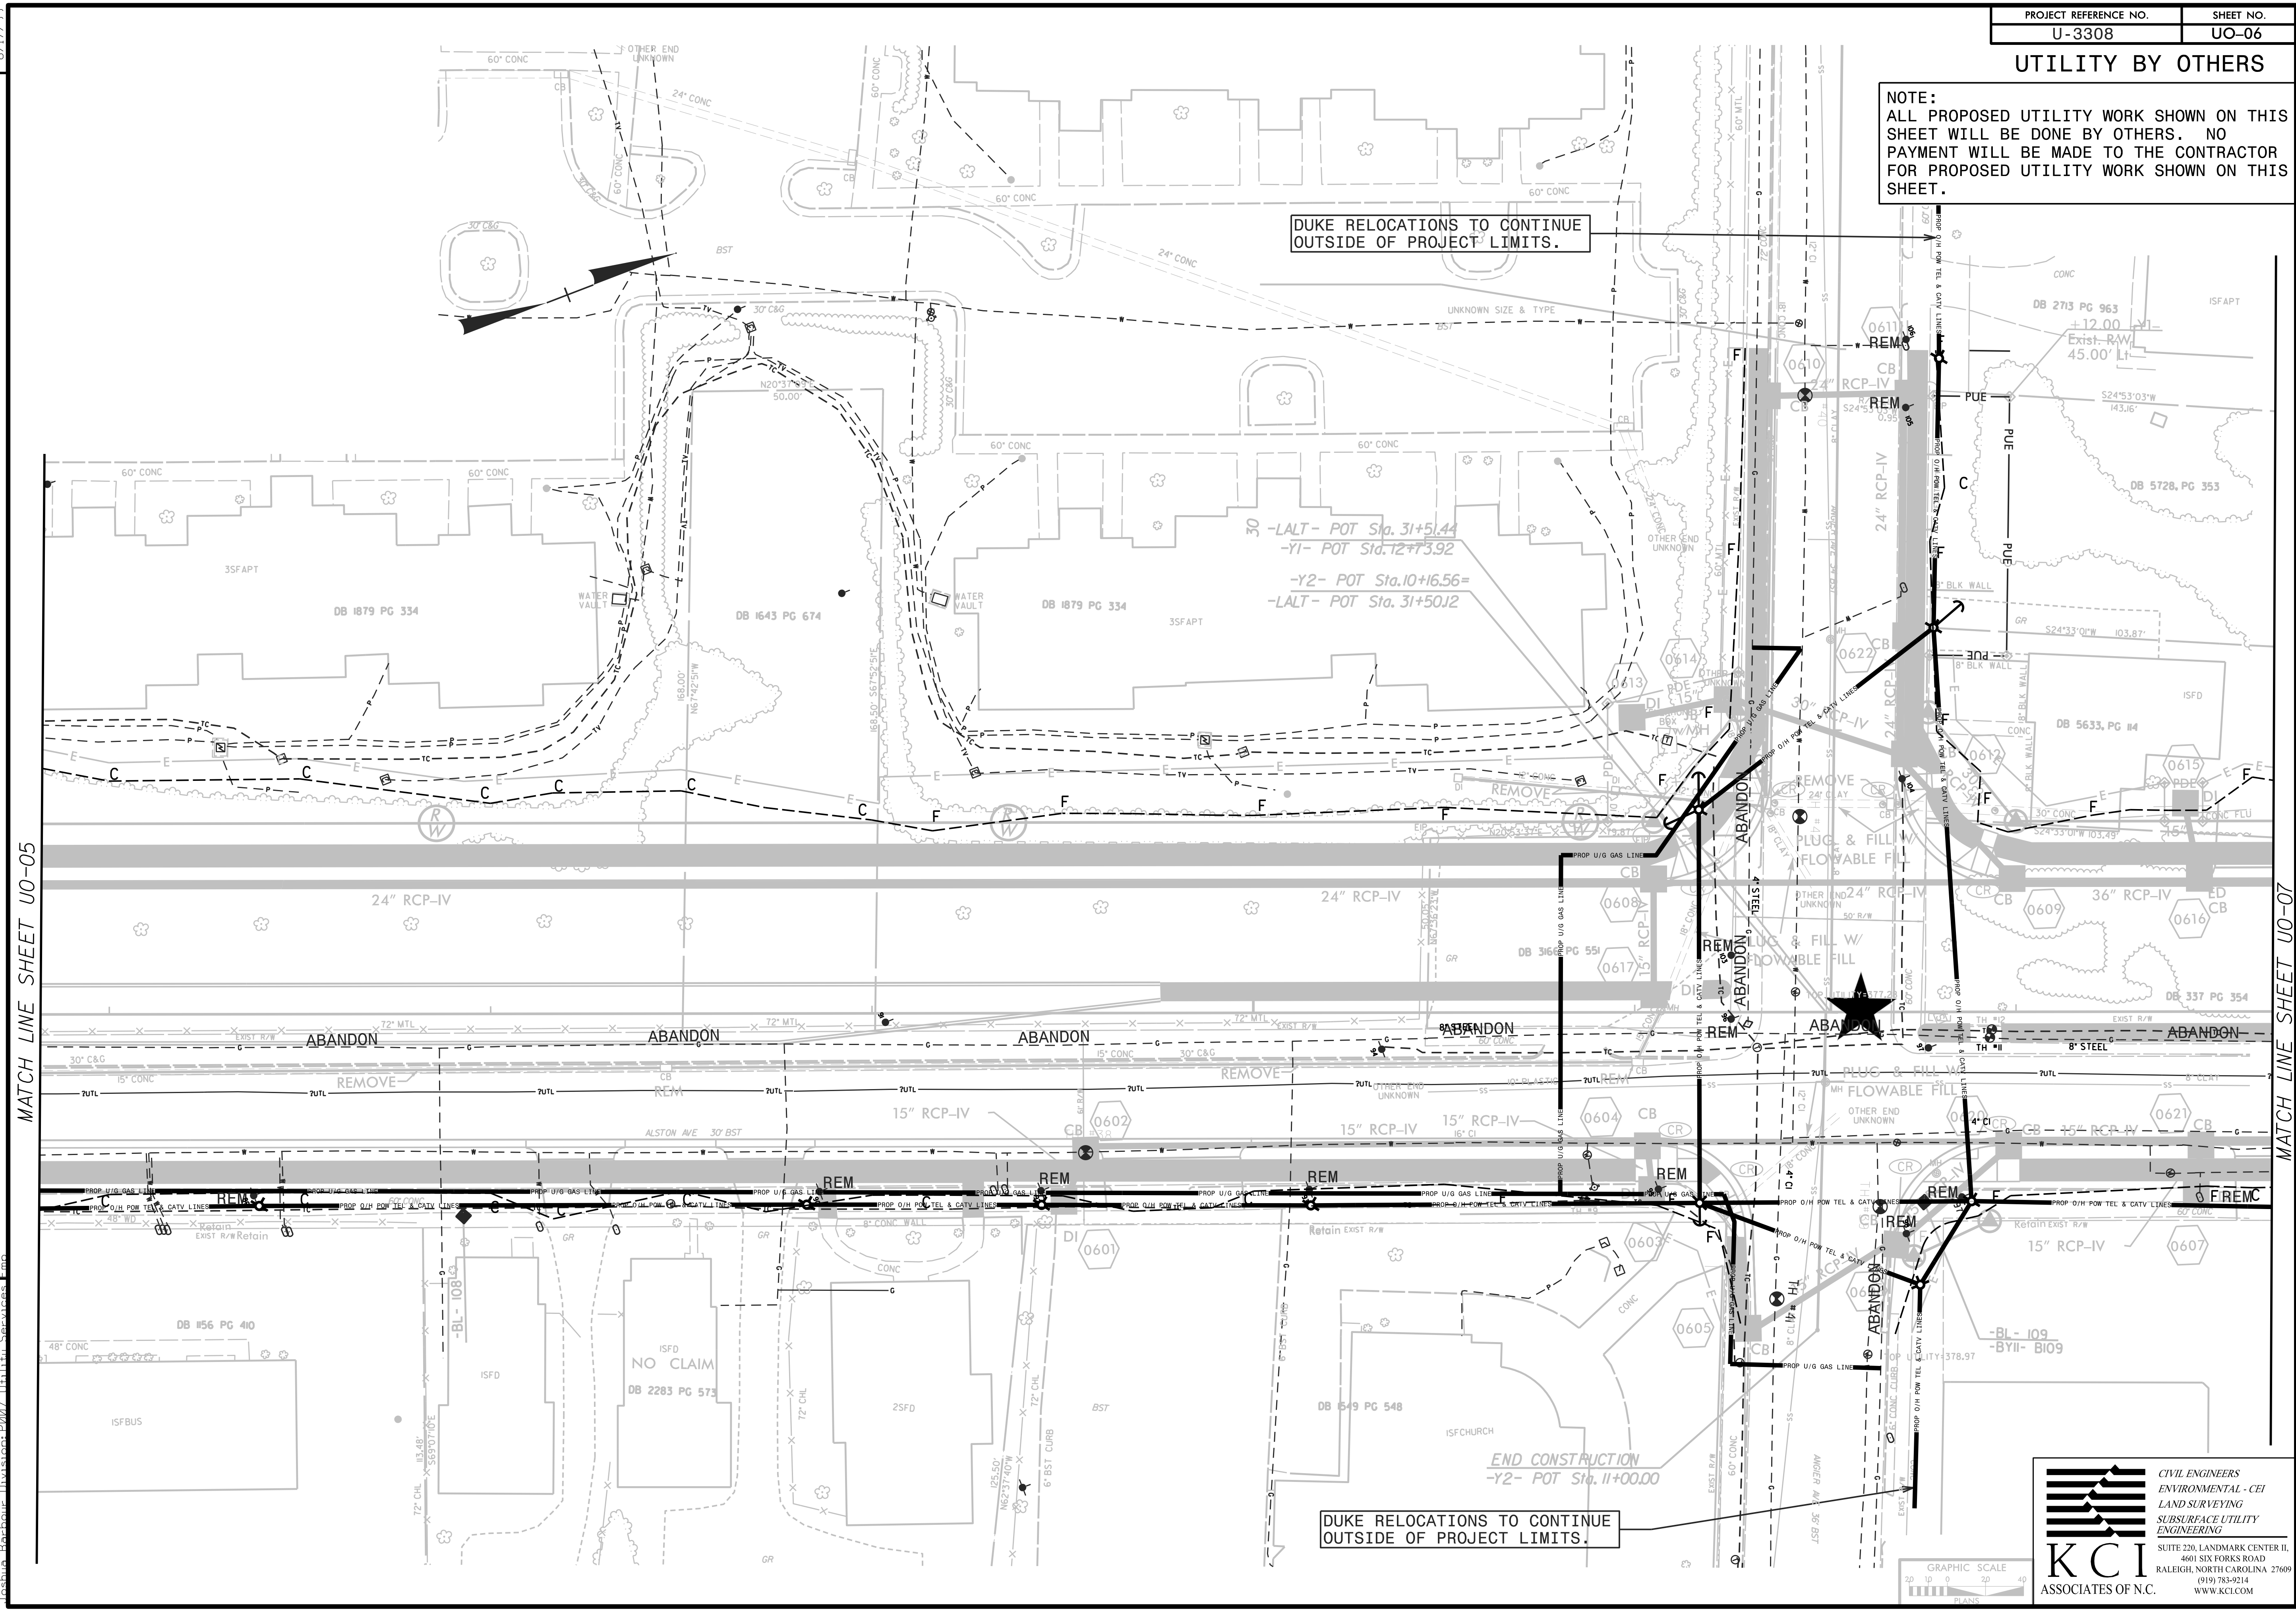

MATCH LINE SHEET UO-05

MATCH LINE SHEET UO-07

7:57:09 AM 1/3/2016 13:308 ut\_r.dwg U006 psh.dgn  
Toshiba Building Division 2007 11/11/11 Services

GRAPHIC SCALE  
20 10 0 10 20 40  
PLANS

**KCI**  
ASSOCIATES OF N.C.

CIVIL ENGINEERS  
ENVIRONMENTAL - CEI  
LAND SURVEYING  
SUBSURFACE UTILITY  
ENGINEERING

SUITE 220, LANDMARK CENTER II,  
4601 SIX FORKS ROAD  
RALEIGH, NORTH CAROLINA 27609  
(919) 783-9214  
WWW.KCI.COM