


UTILITY BY OTHERS

NOTE:
 ALL PROPOSED UTILITY WORK SHOWN ON THIS SHEET WILL BE DONE BY OTHERS. NO PAYMENT WILL BE MADE TO THE CONTRACTOR FOR PROPOSED UTILITY WORK SHOWN ON THIS SHEET.



MATCH LINE SHEET U0-022

MATCH LINE SHEET U0-09

MATCH LINE SHEET U0-08

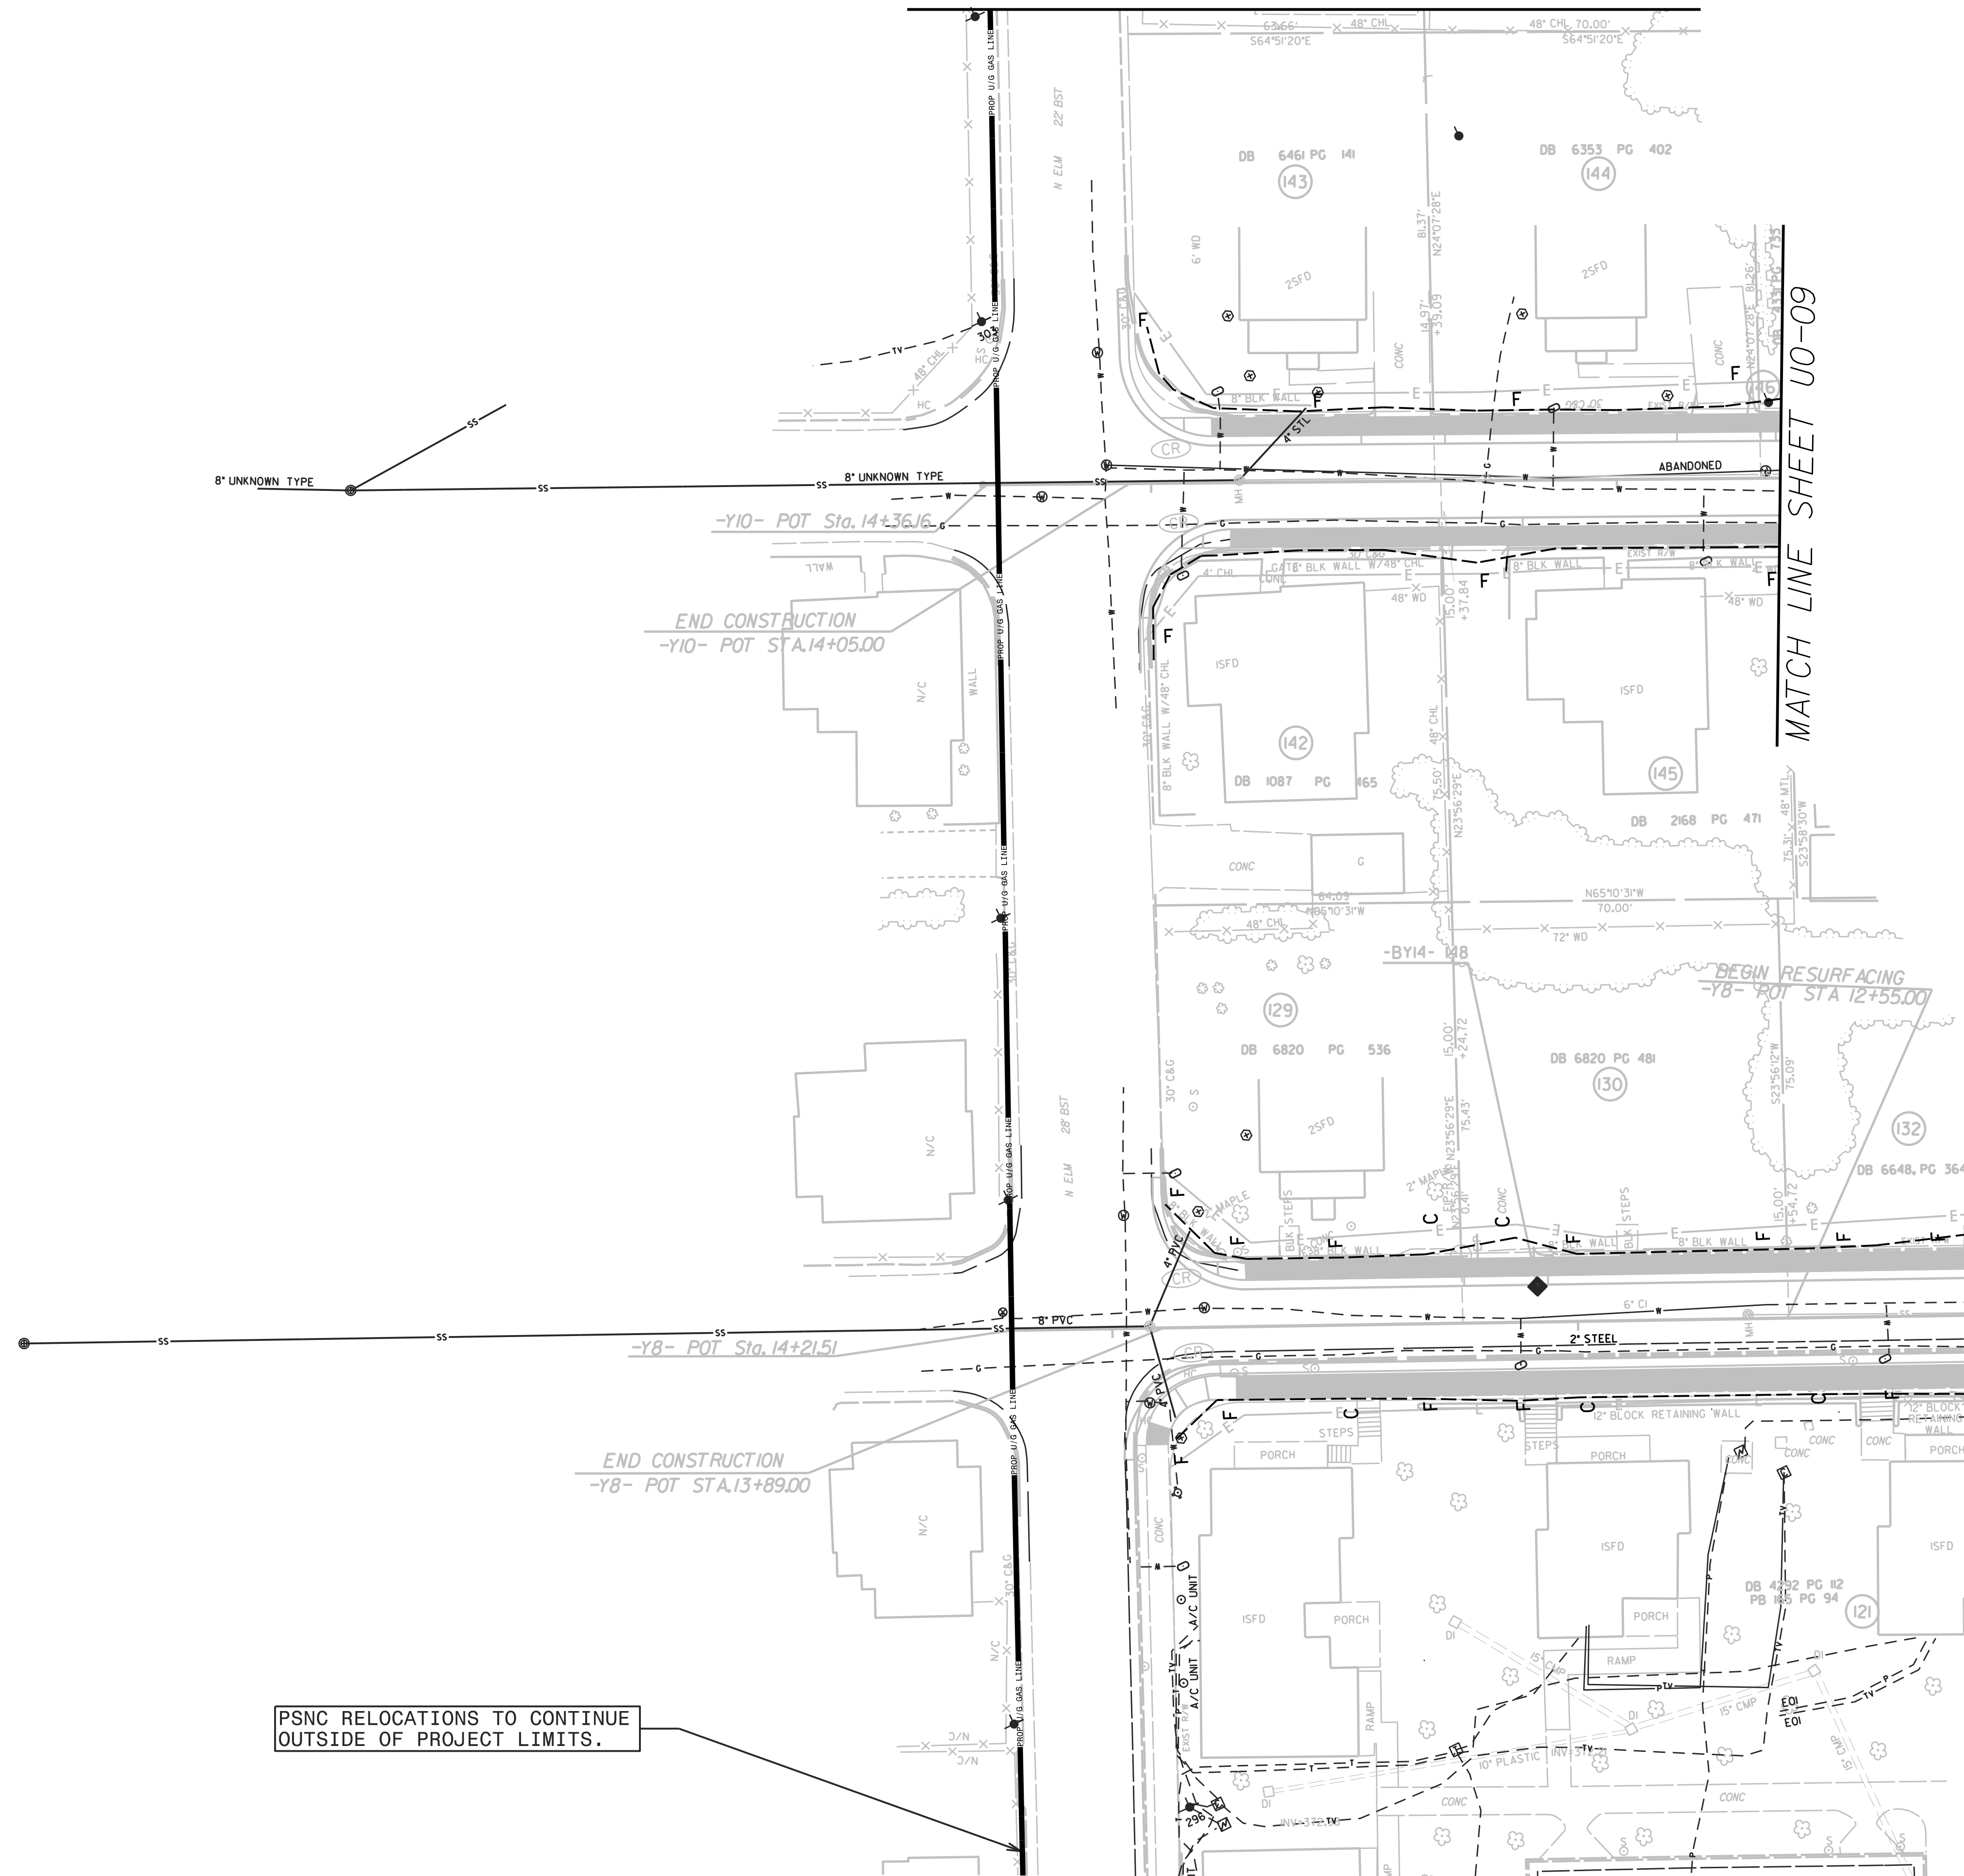

PSNC RELOCATIONS TO CONTINUE OUTSIDE OF PROJECT LIMITS.

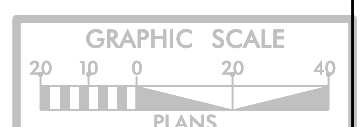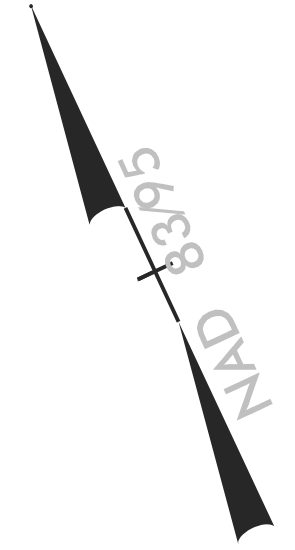

KCI
 ASSOCIATES OF N.C.

CIVIL ENGINEERS
 ENVIRONMENTAL - CEI
 LAND SURVEYING
 SUBSURFACE UTILITY
 ENGINEERING

SUITE 220, LANDMARK CENTER II,
 4601 SIX FORKS ROAD
 RALEIGH, NORTH CAROLINA 27609
 (919) 783-9214
 WWW.KCI.COM

8/17/99
 10:53:08 AM
 9:00:00 PM
 U:\3308 ut_rdu19_U0019_rsh.dgn
 Joshua Bohour, Division Chief, Utility Services, EPM