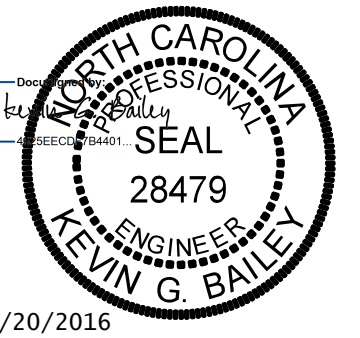
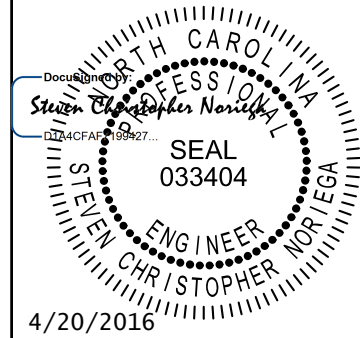



5/28/16

-NSS- (NORFOLK SOUTHERN MAIN TRACK)


NSR BRIDGE MP H-56.10
CSXT BRIDGE MP SB-154.61

PROJECT REFERENCE NO. U-3308	SHEET NO. RR-12
RAIL DESIGN ENGINEER	HYDRAULICS ENGINEER
	
4/20/2016	4/20/2016

DOCUMENT NOT CONSIDERED FINAL
UNLESS ALL SIGNATURES COMPLETED

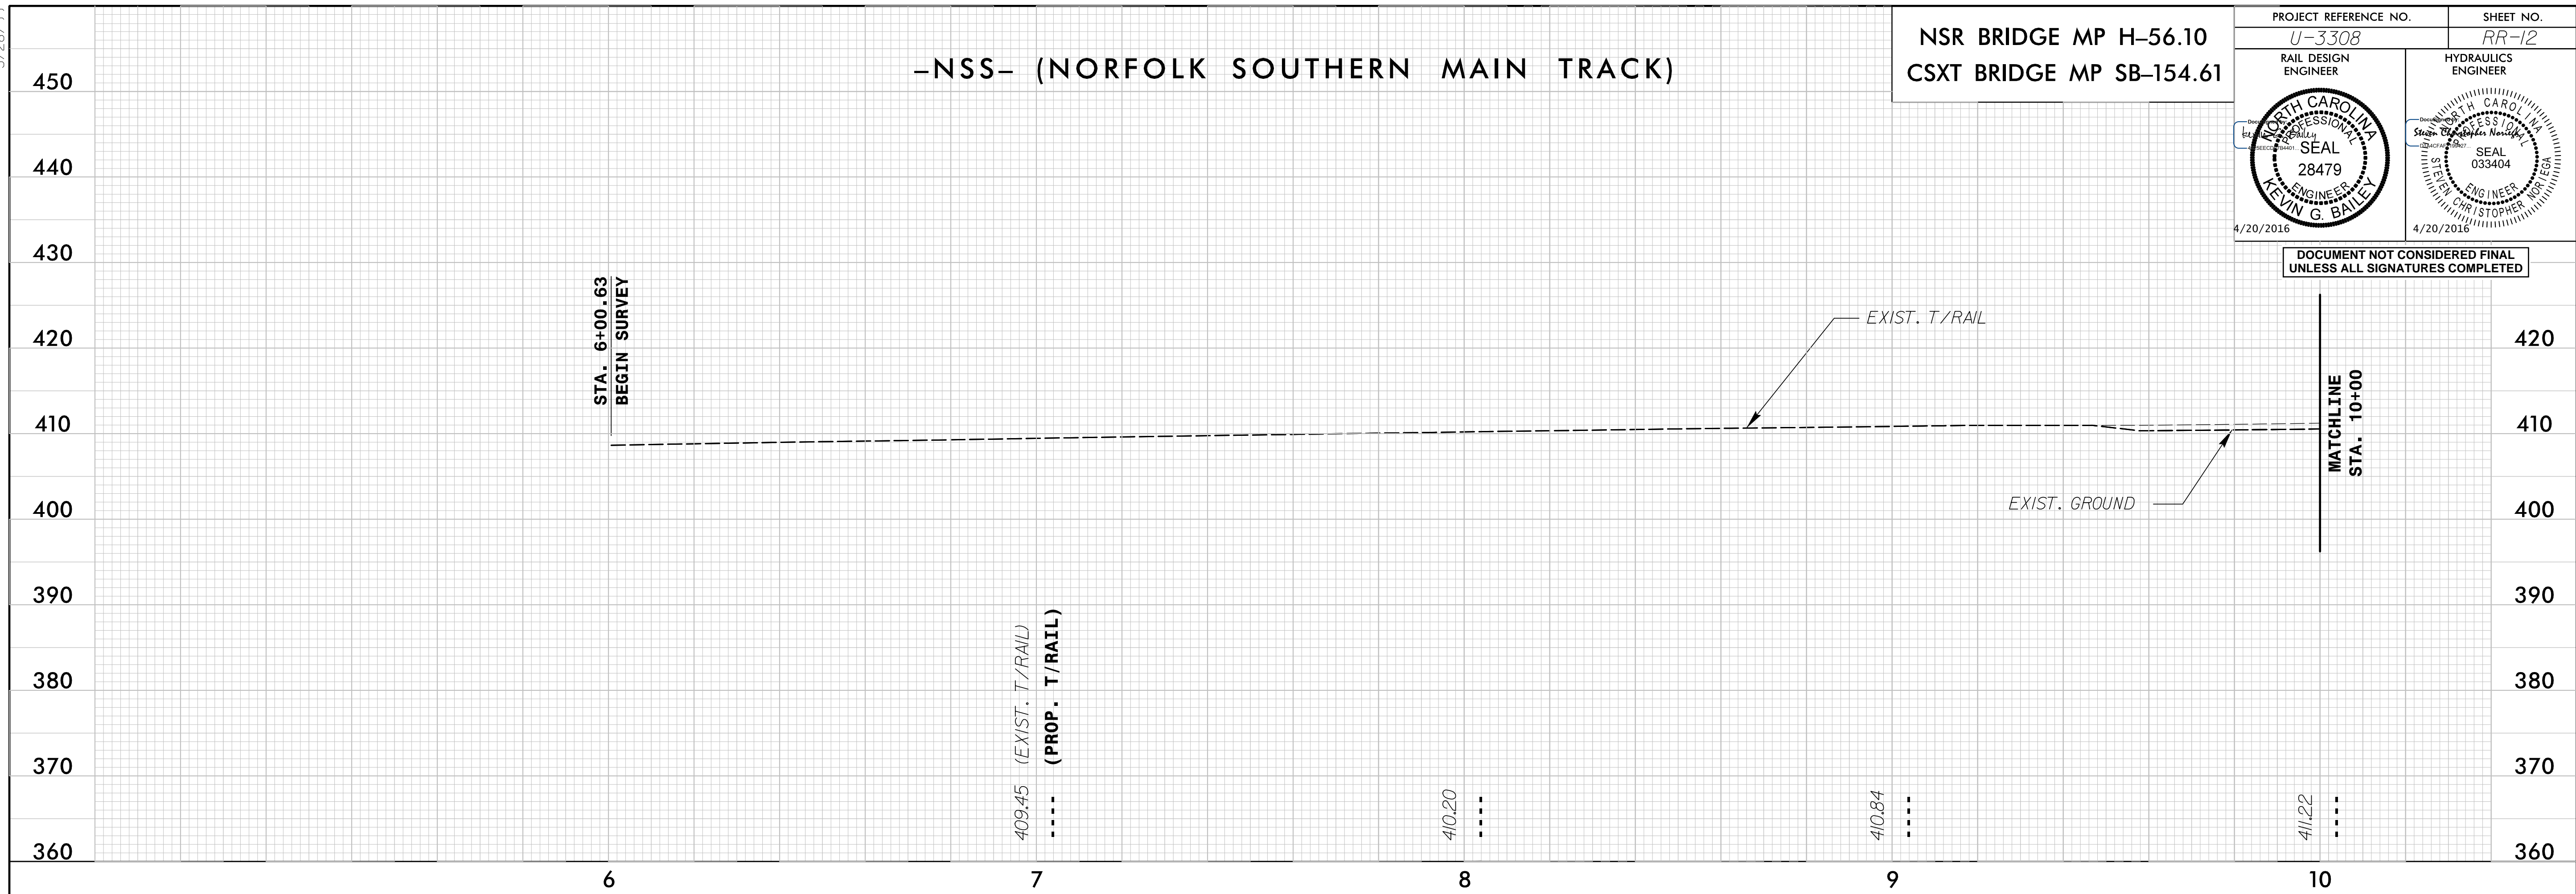

-NSS- (NORFOLK SOUTHERN MAIN TRACK)

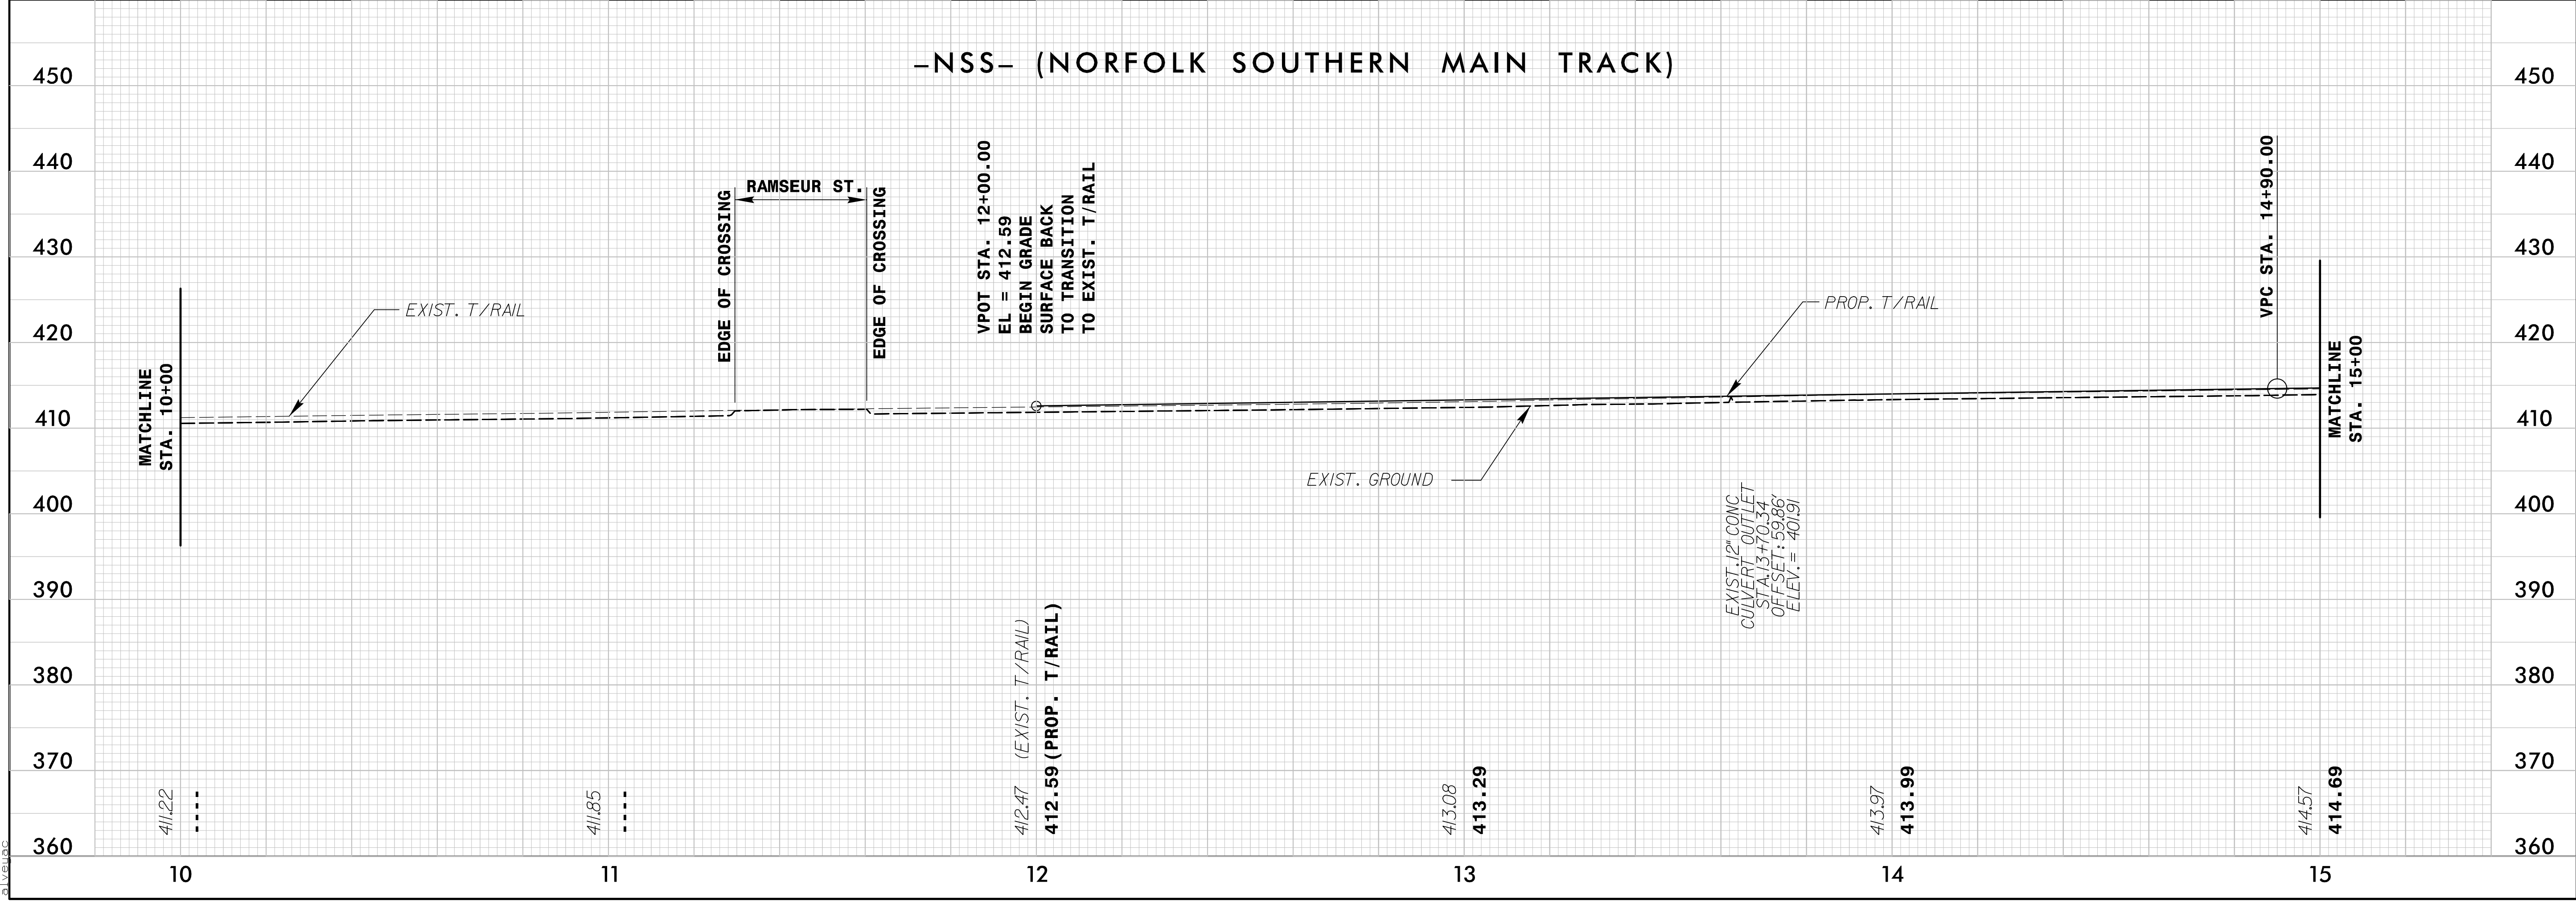

4/19/2016 1:51:32 PM C:\Users\jstetson\track\RAA_u3308_rdy.pfl_sht.dgn