

5/28/19


### -NSS- (NORFOLK SOUTHERN MAIN TRACK)

NSR BRIDGE MP H-56.10  
CSXT BRIDGE MP SB-154.61

PROJECT REFERENCE NO. U-3308	SHEET NO. RR-13
RAIL DESIGN ENGINEER	HYDRAULICS ENGINEER


VPI = 20+00.00  
 EL = 418.19'  
 VC = 1,020'  
 R = 0.1589  
 V = 54 MPH FREIGHT  
 V = 60 MPH PASSENGER

DOCUMENT NOT CONSIDERED FINAL  
UNLESS ALL SIGNATURES COMPLETED

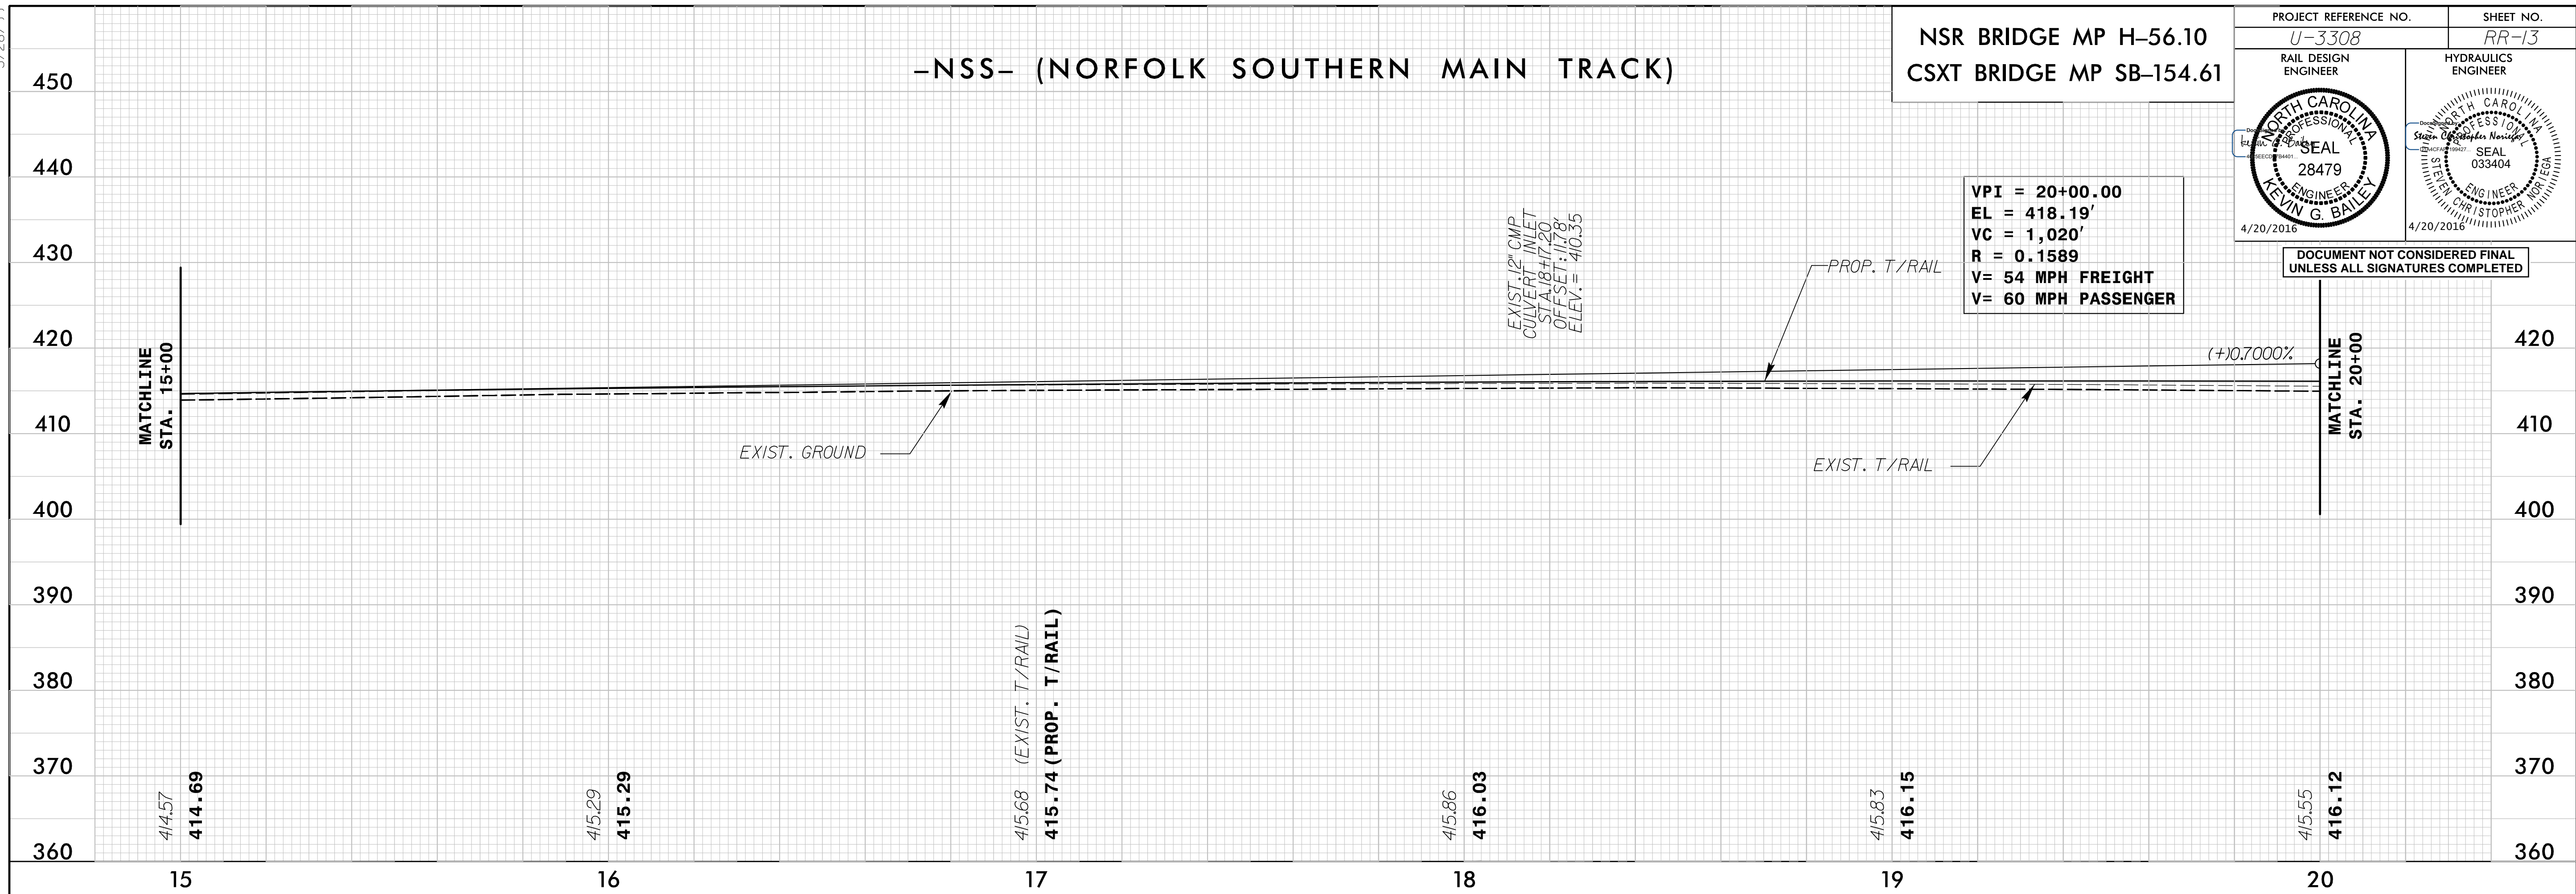

### -NSS- (NORFOLK SOUTHERN MAIN TRACK)

VPI = 20+00.00  
 EL = 418.19'  
 VC = 1,020'  
 R = 0.1589  
 V = 54 MPH FREIGHT  
 V = 60 MPH PASSENGER

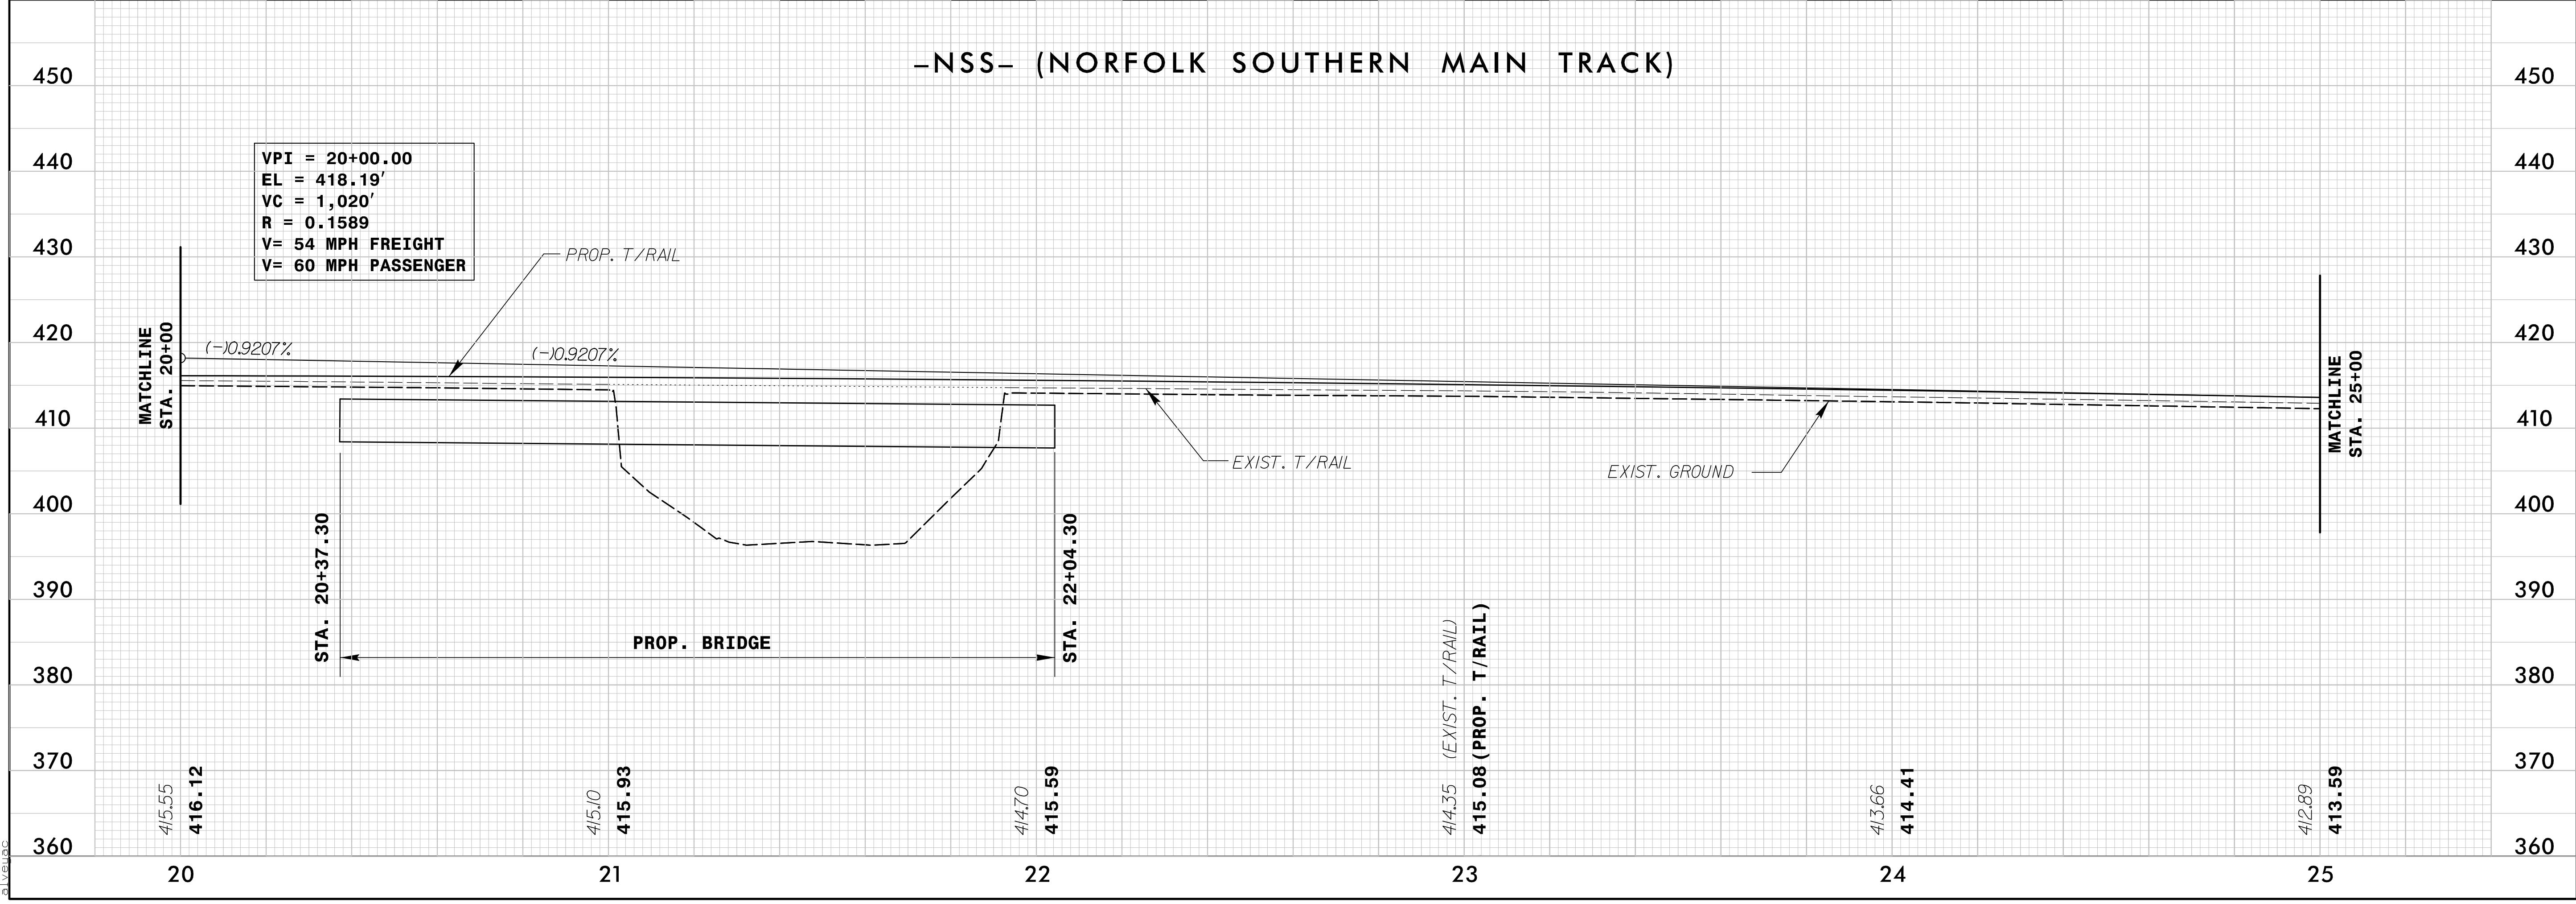

4/19/2016 1:18:00 PM C:\Users\j3251\station\track\RAA\_u3308\_rdy.pfl\_sht.dgn