


5/28/99

-NSN- (NORFOLK SOUTHERN SIDING TRACK)


NSR BRIDGE MP H-56.10
CSXT BRIDGE MP SB-154.61

PROJECT REFERENCE NO. U-3308	SHEET NO. RR-16
RAIL DESIGN ENGINEER	HYDRAULICS ENGINEER
4/20/2016	4/20/2016

DOCUMENT NOT CONSIDERED FINAL
UNLESS ALL SIGNATURES COMPLETED

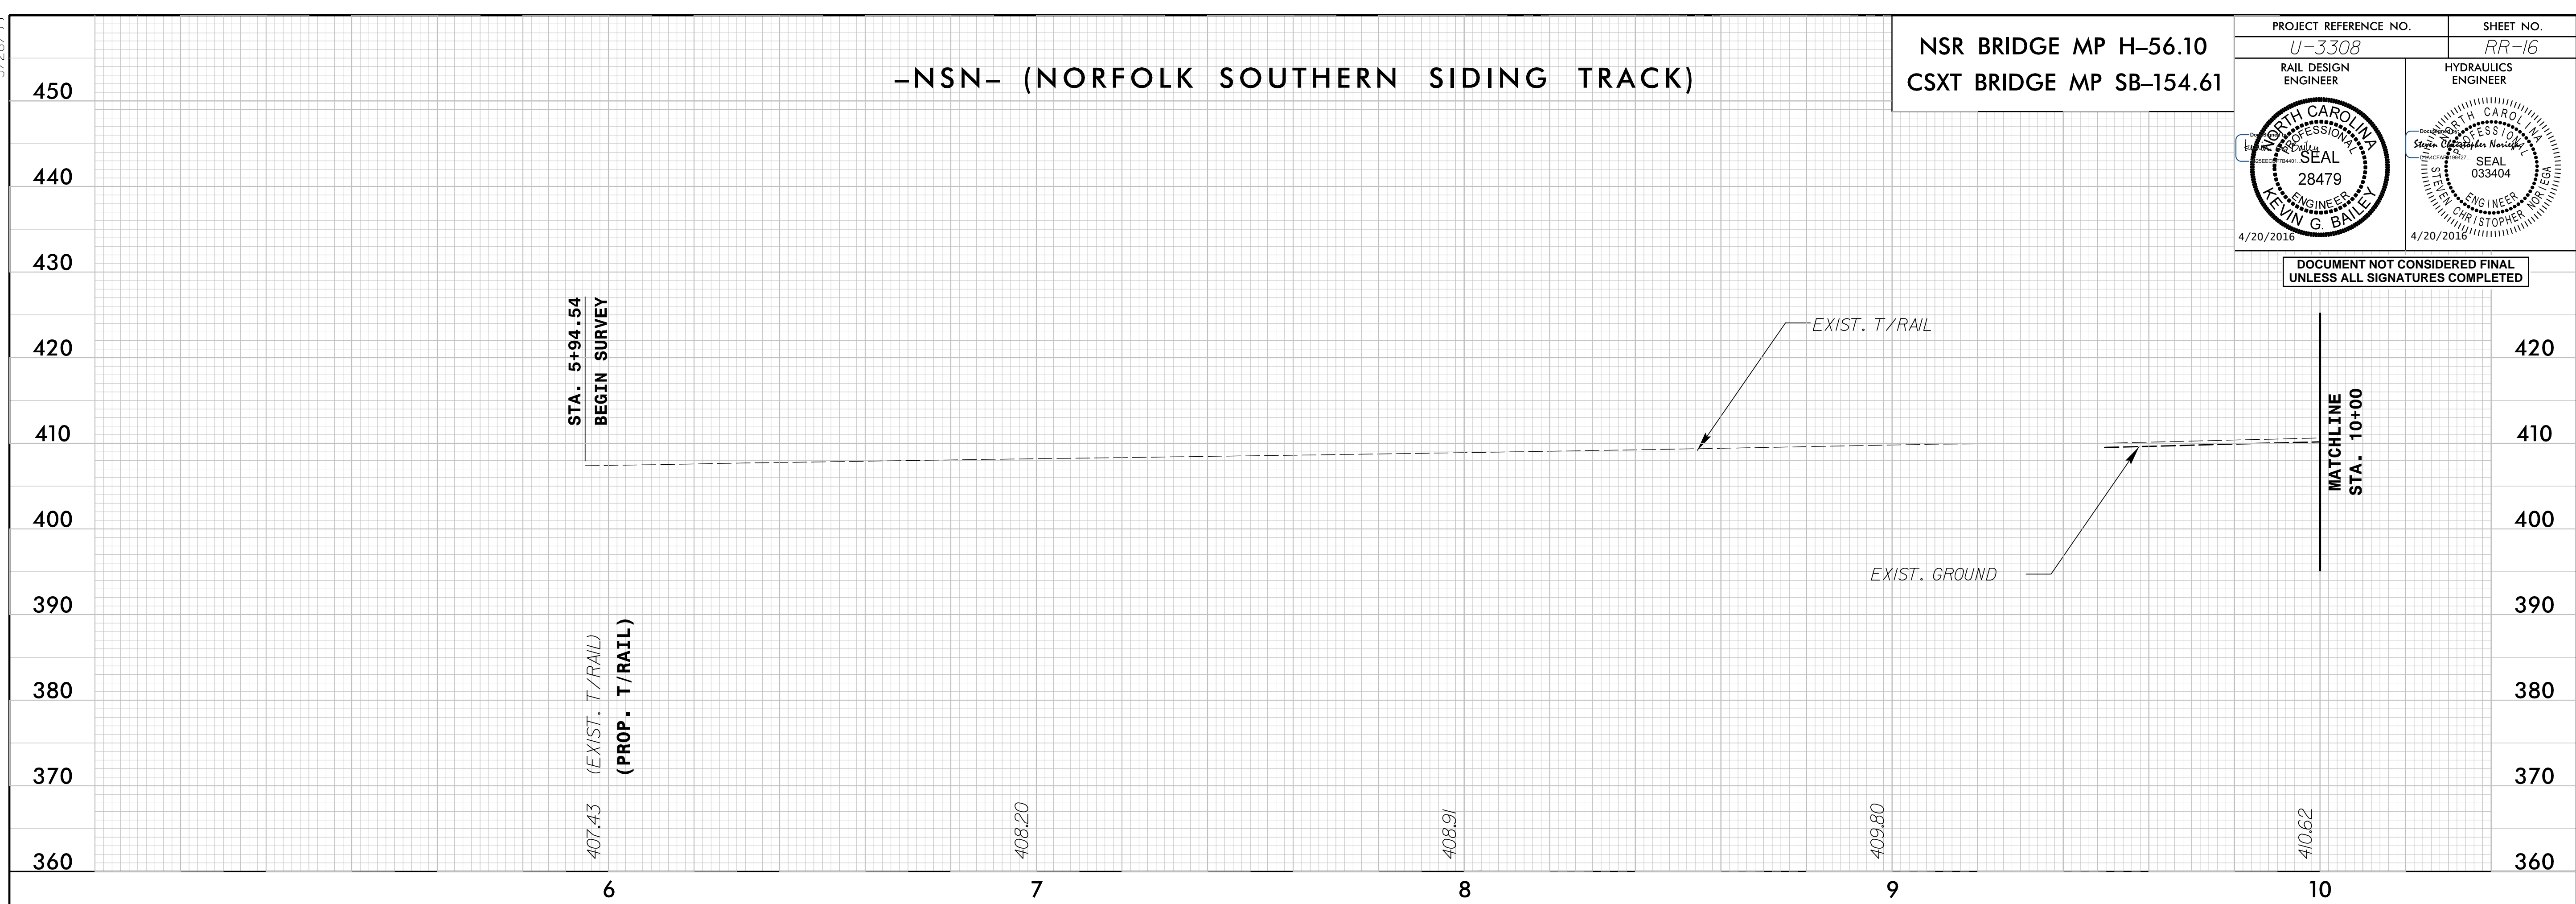

-NSN- (NORFOLK SOUTHERN SIDING TRACK)

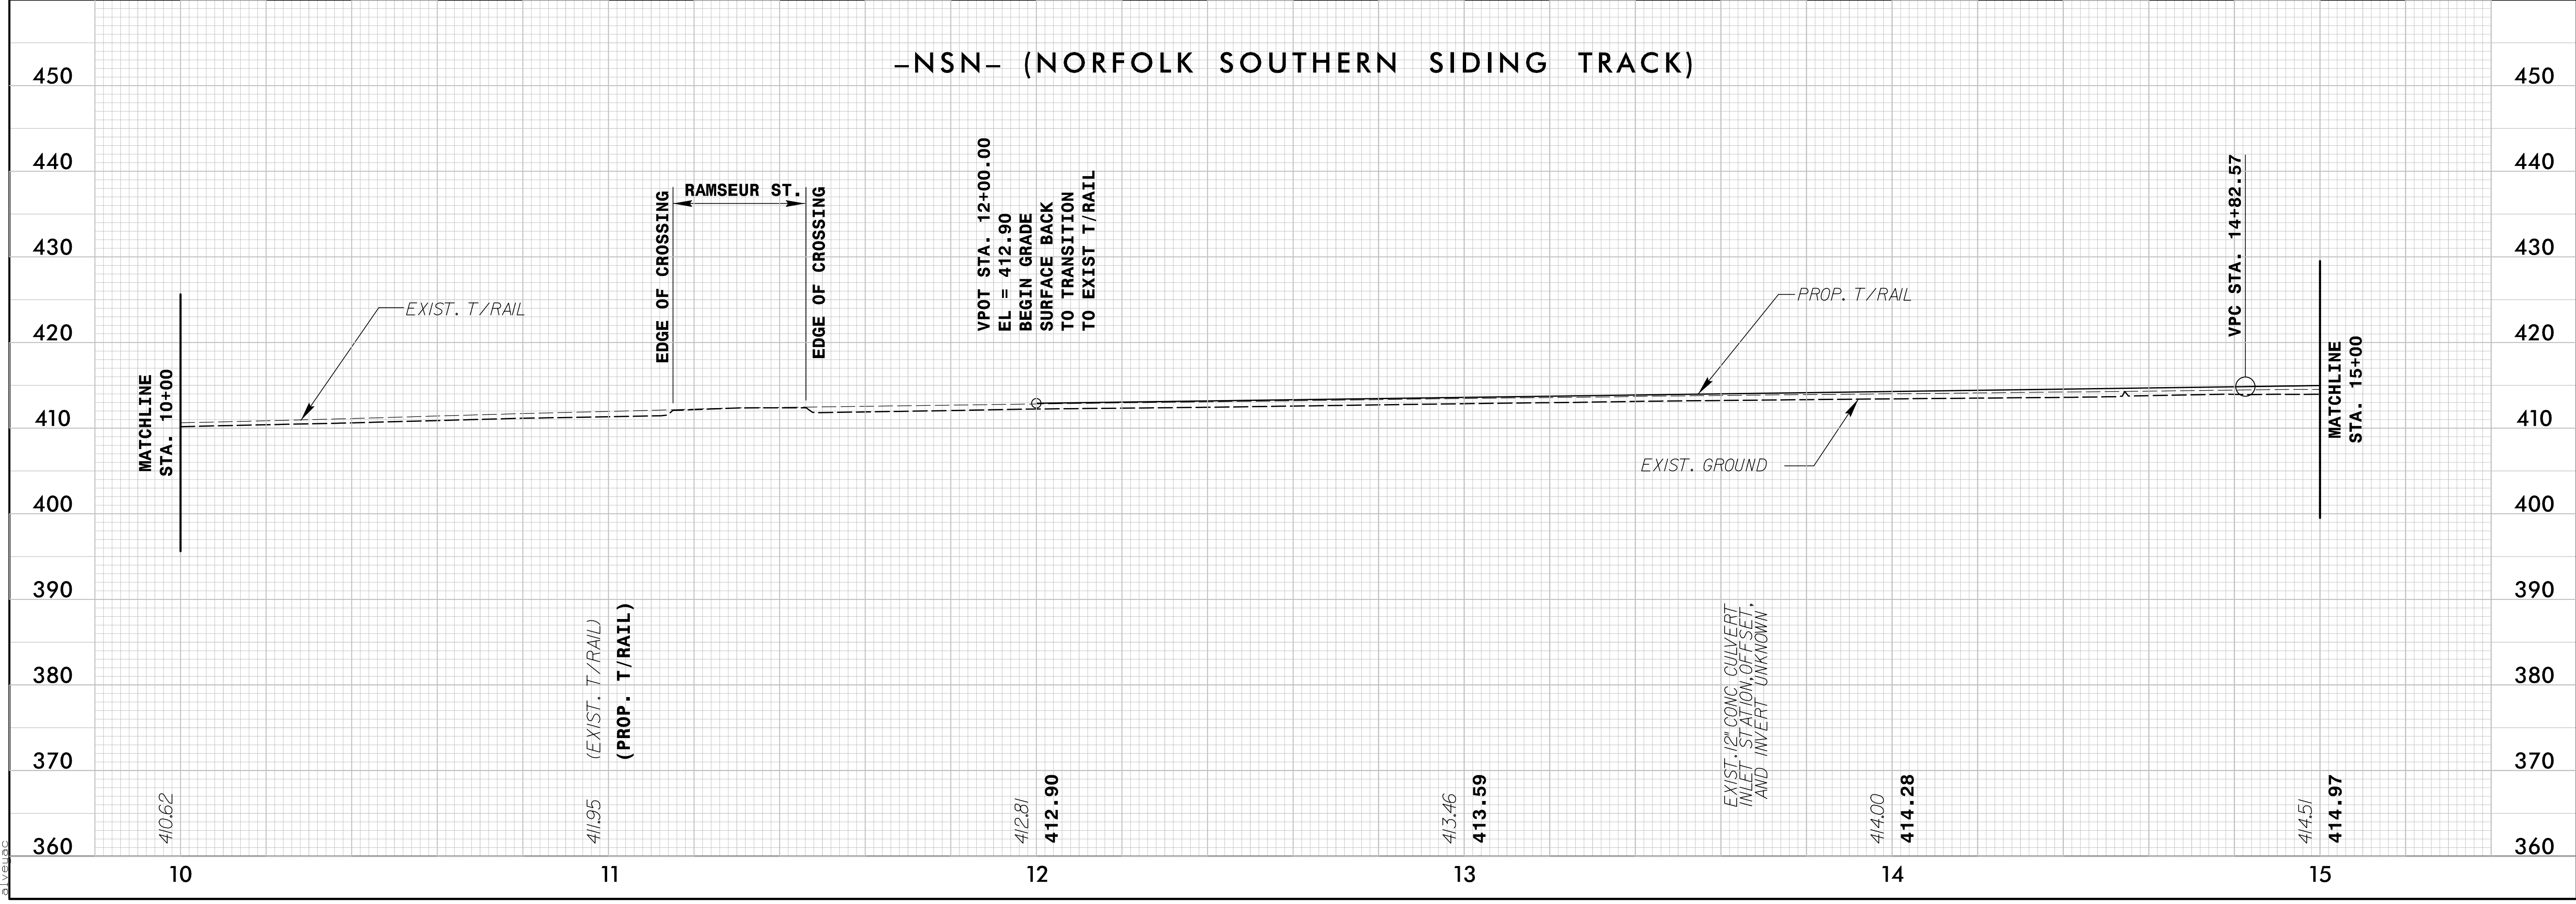

4/19/2016
I:\projects\2513251\station\track\RAA_u3308_rdy.pfl_sht.dgn
dlveng