


5/28/99

-NSN- (NORFOLK SOUTHERN SIDING TRACK)


NSR BRIDGE MP H-56.10
CSXT BRIDGE MP SB-154.61

PROJECT REFERENCE NO. U-3308	SHEET NO. RR-19
RAIL DESIGN ENGINEER	HYDRAULICS ENGINEER

DOCUMENT NOT CONSIDERED FINAL
UNLESS ALL SIGNATURES COMPLETED

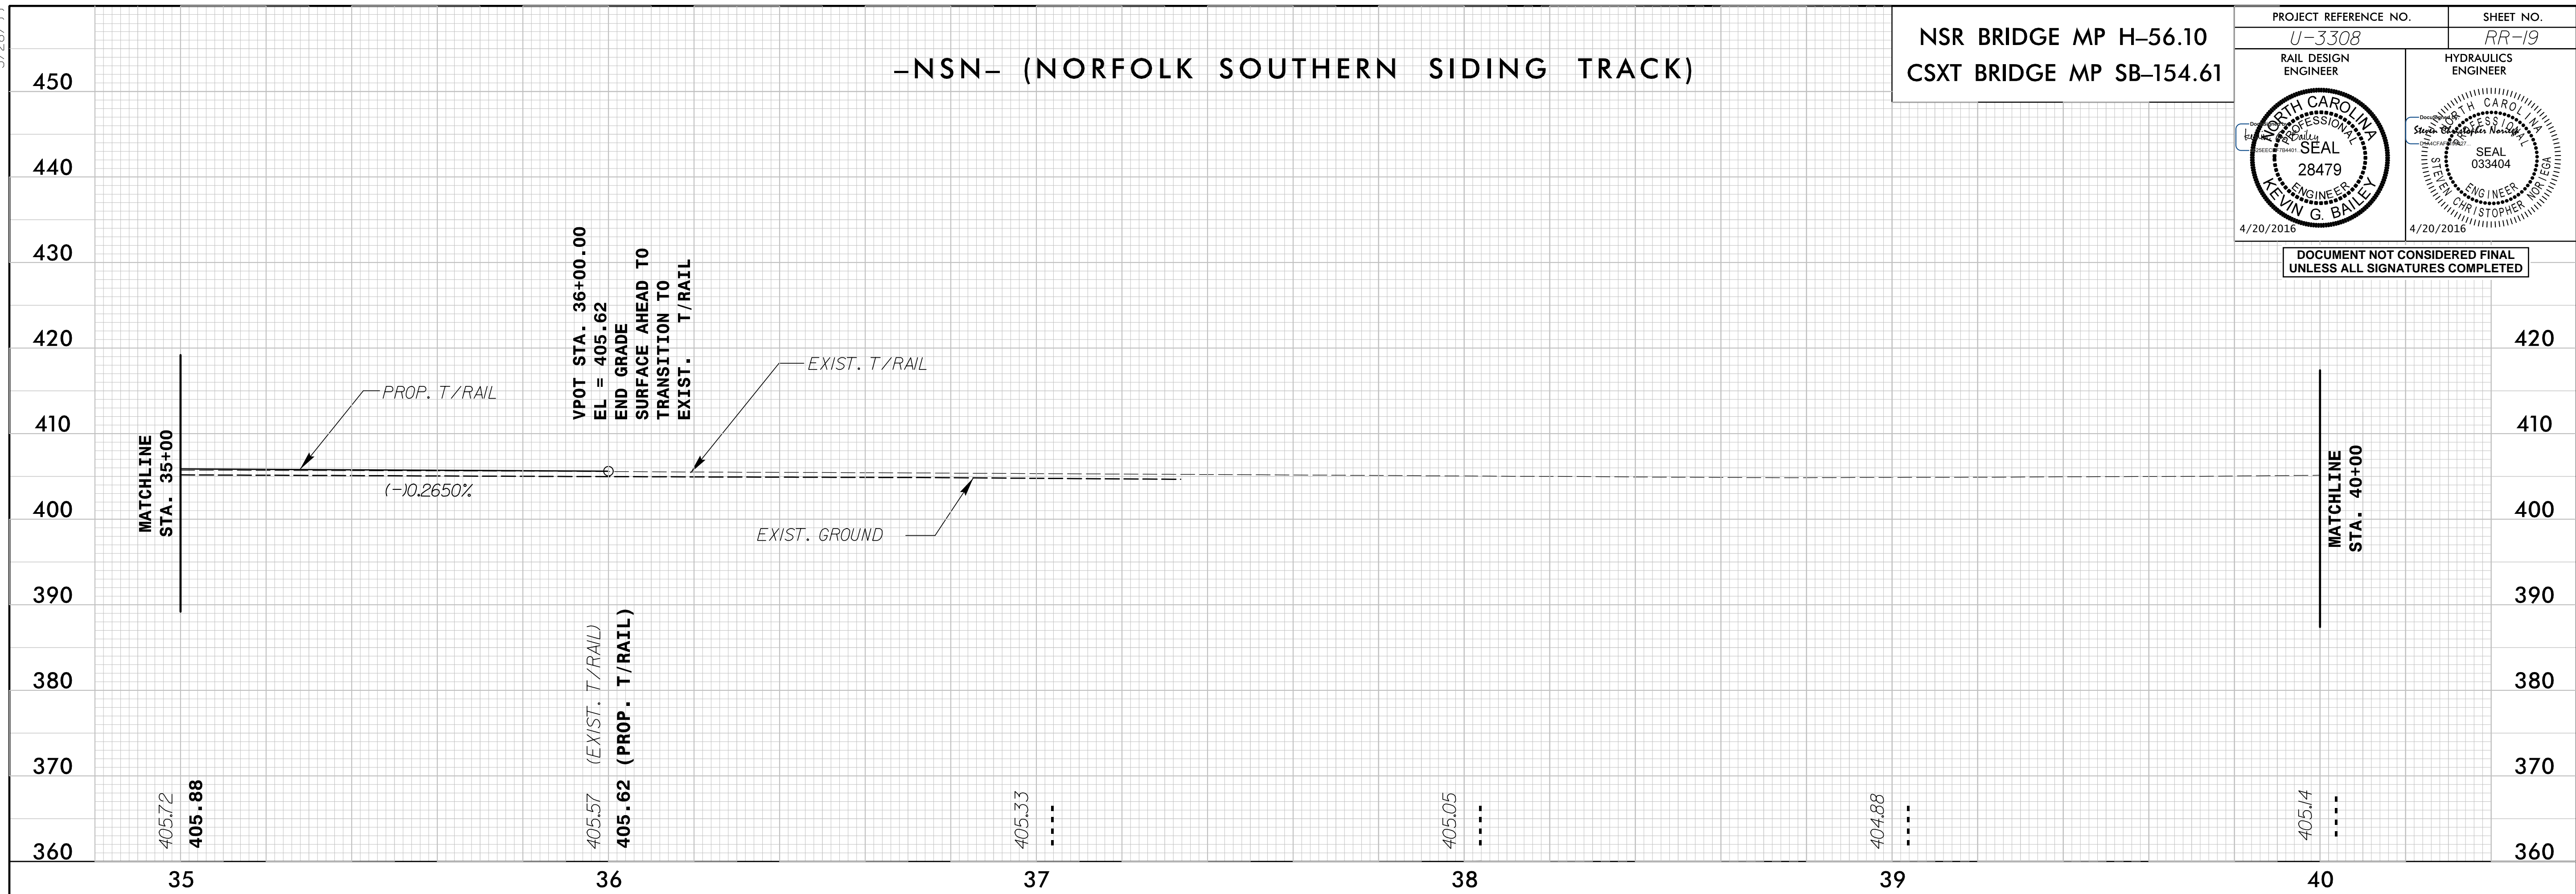

-NSN- (NORFOLK SOUTHERN SIDING TRACK)

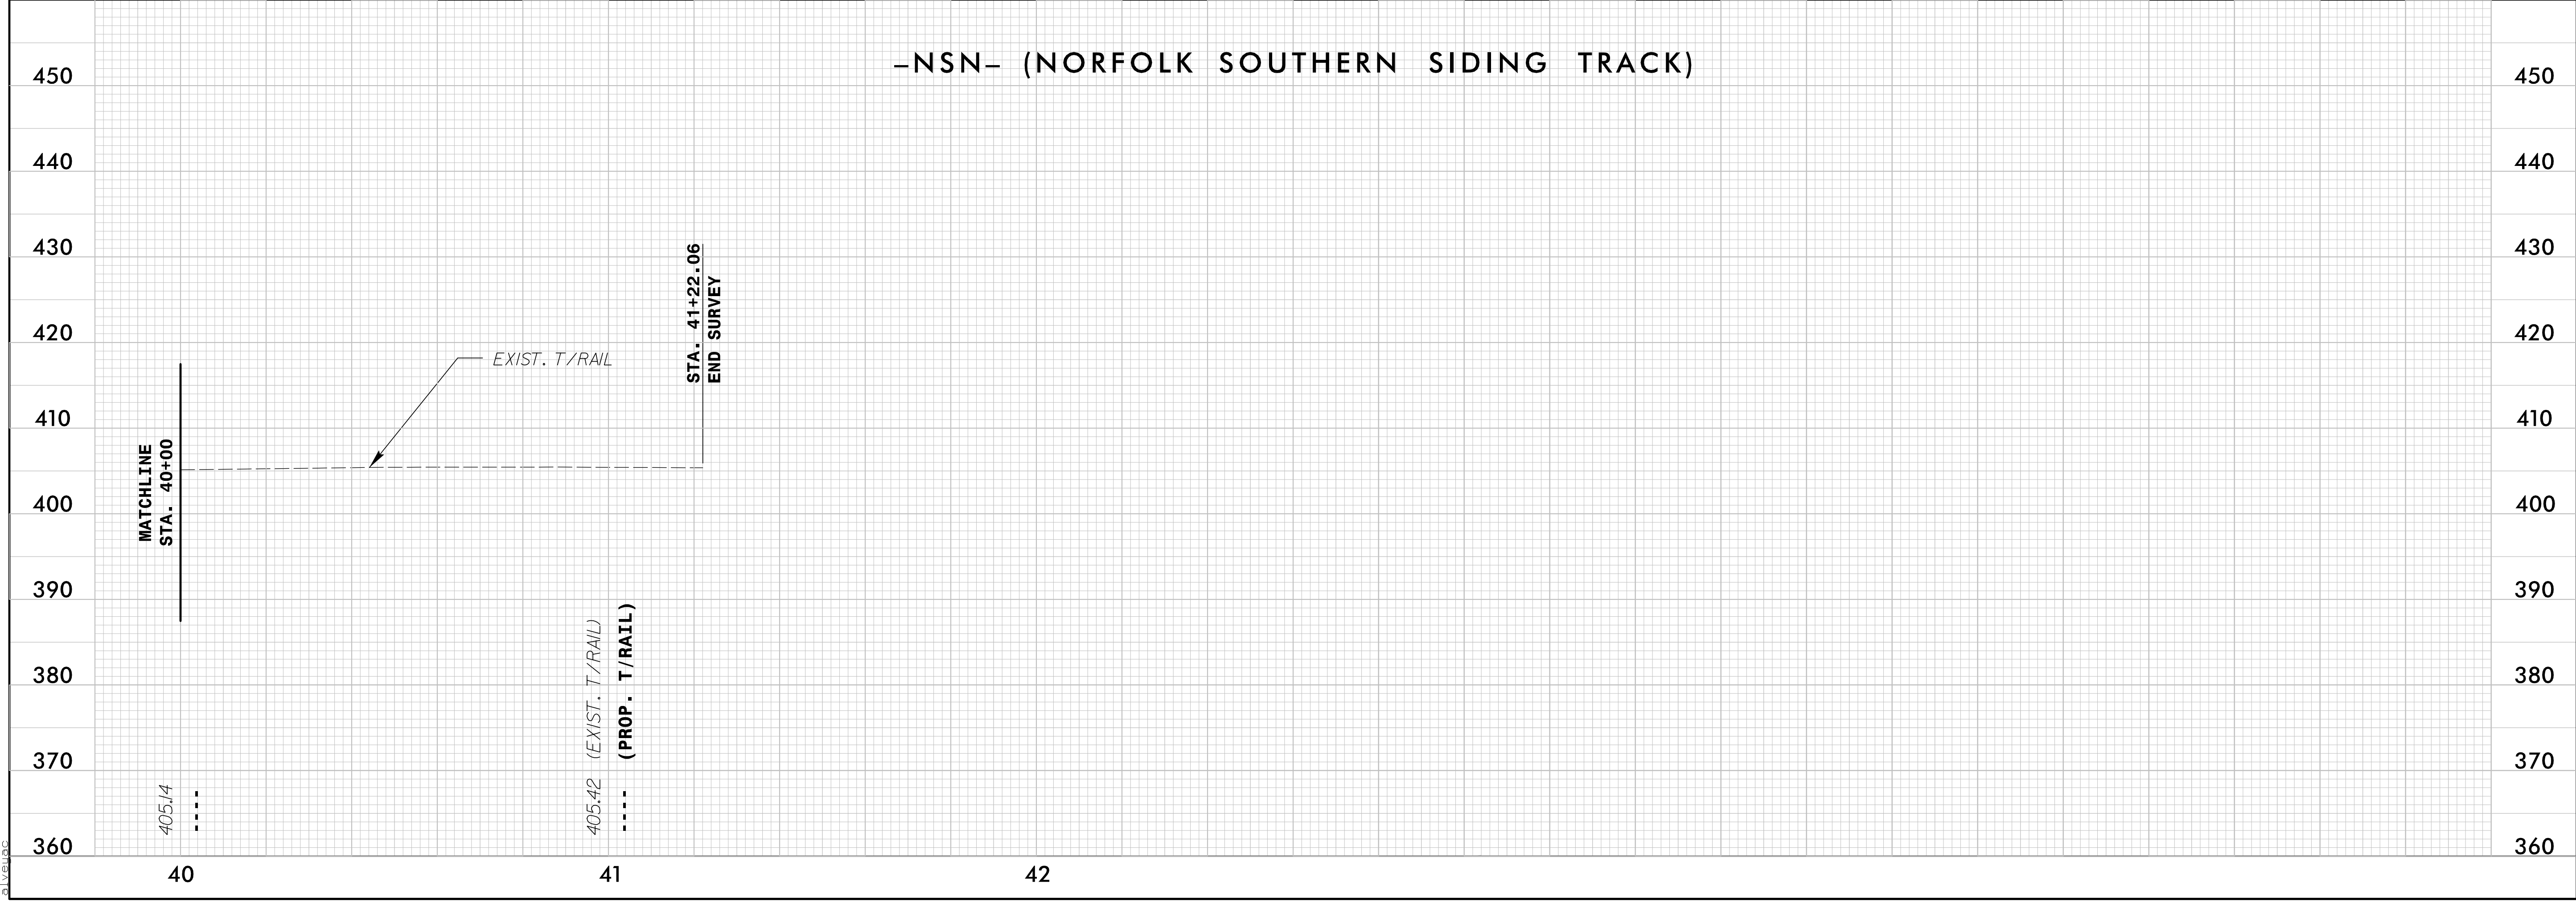

4/19/2016 11:18:00 AM C:\Users\j3251\station\track\RAA_u3308_rdy.pfl_sht.dgn