


5/28/99

NSR BRIDGE MP H-56.10
CSXT BRIDGE MP SB-154.61


PROJECT REFERENCE NO. U-3308	SHEET NO. RR-20
RAIL DESIGN ENGINEER	HYDRAULICS ENGINEER

DOCUMENT NOT CONSIDERED FINAL
UNLESS ALL SIGNATURES COMPLETED

-EXCSXREV2- (TEMPORARY CSX MAIN TRACK)

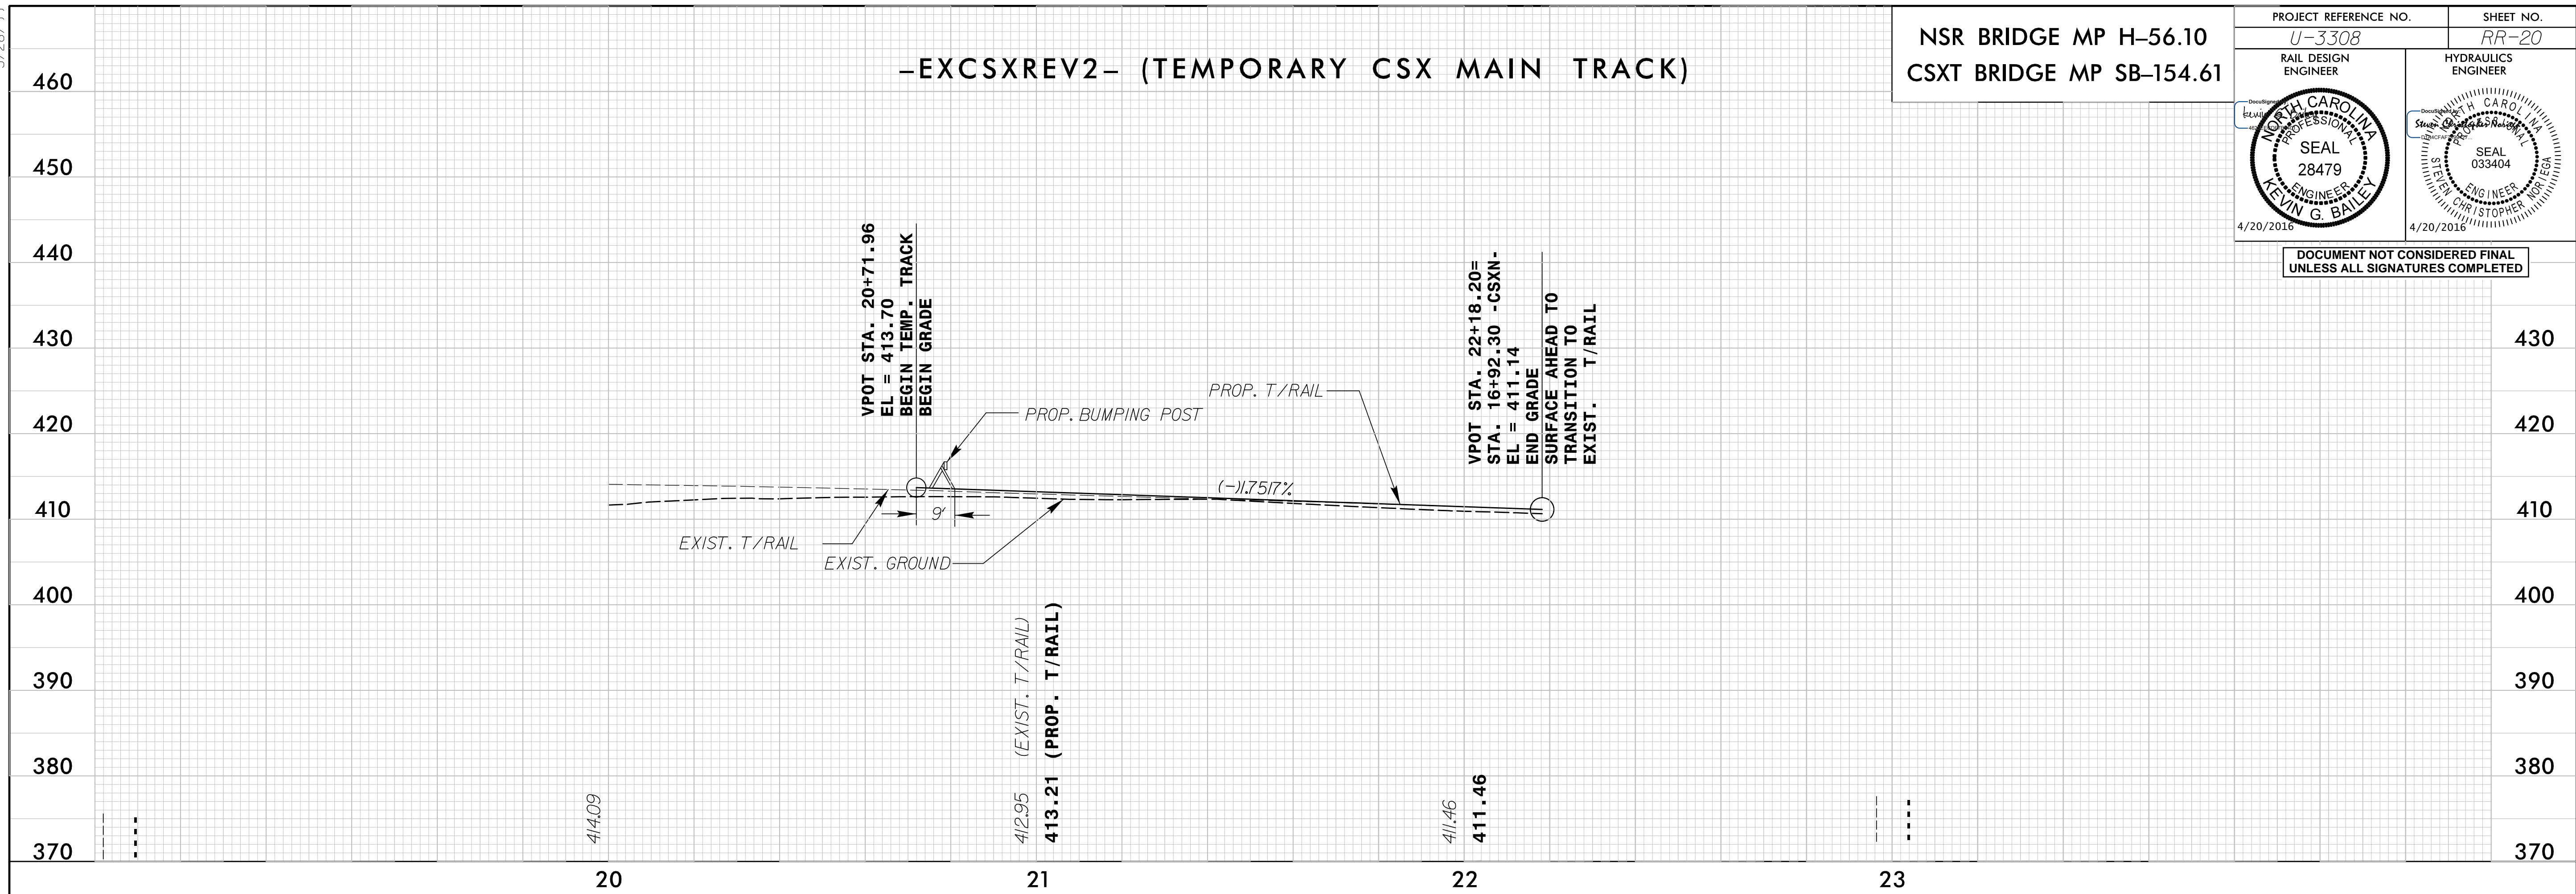

-CSXN- (CSX MAIN TRACK)

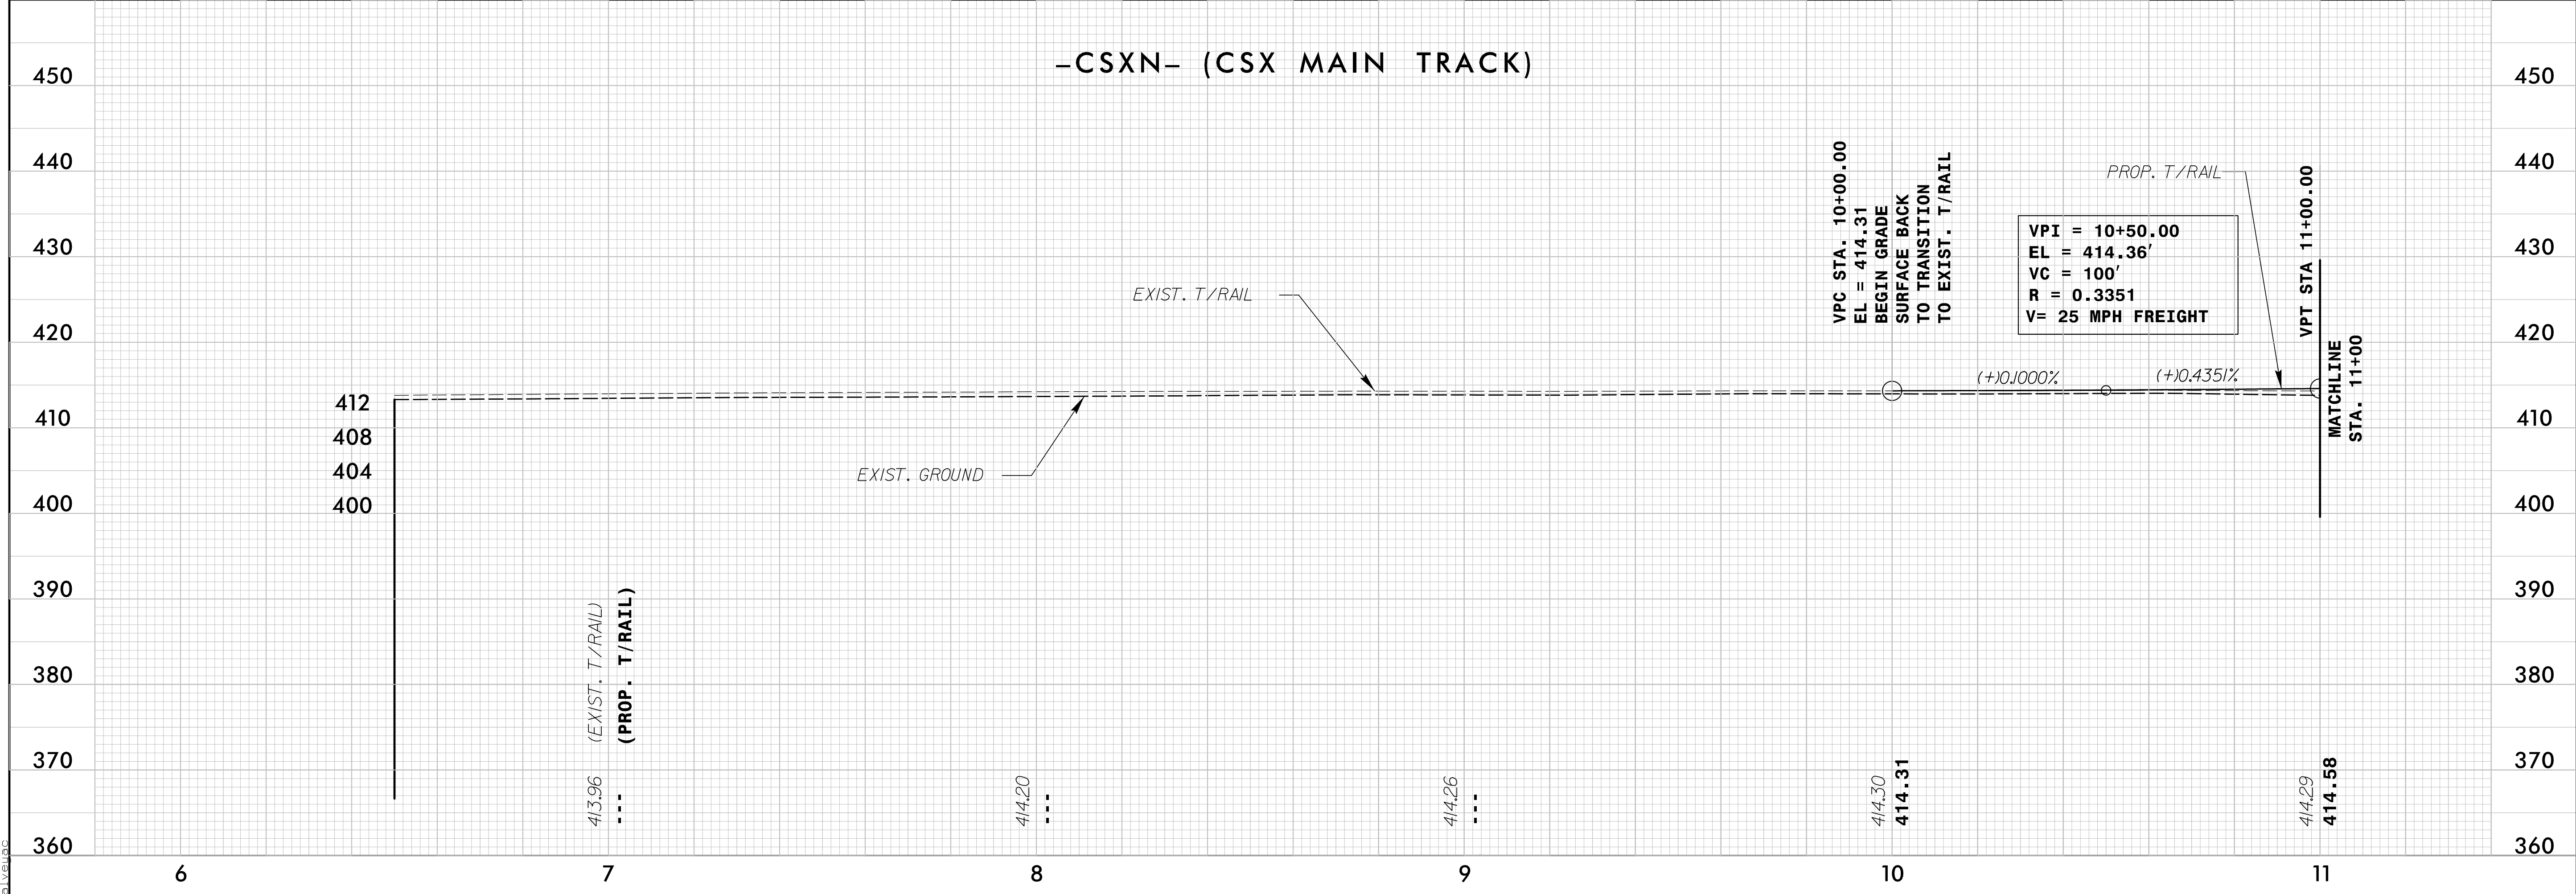

I:\18\2016\2513251\station\track\RAA_u3308_rdy.pfl_sht.dgn