


5/28/99

-NSD2- (NORFOLK SOUTHERN MAIN TRACK DETOUR)


NSR BRIDGE MP H-56.10
CSXT BRIDGE MP SB-154.61

PROJECT REFERENCE NO. U-3308	SHEET NO. RR-24
RAIL DESIGN ENGINEER	HYDRAULICS ENGINEER

DOCUMENT NOT CONSIDERED FINAL
UNLESS ALL SIGNATURES COMPLETED

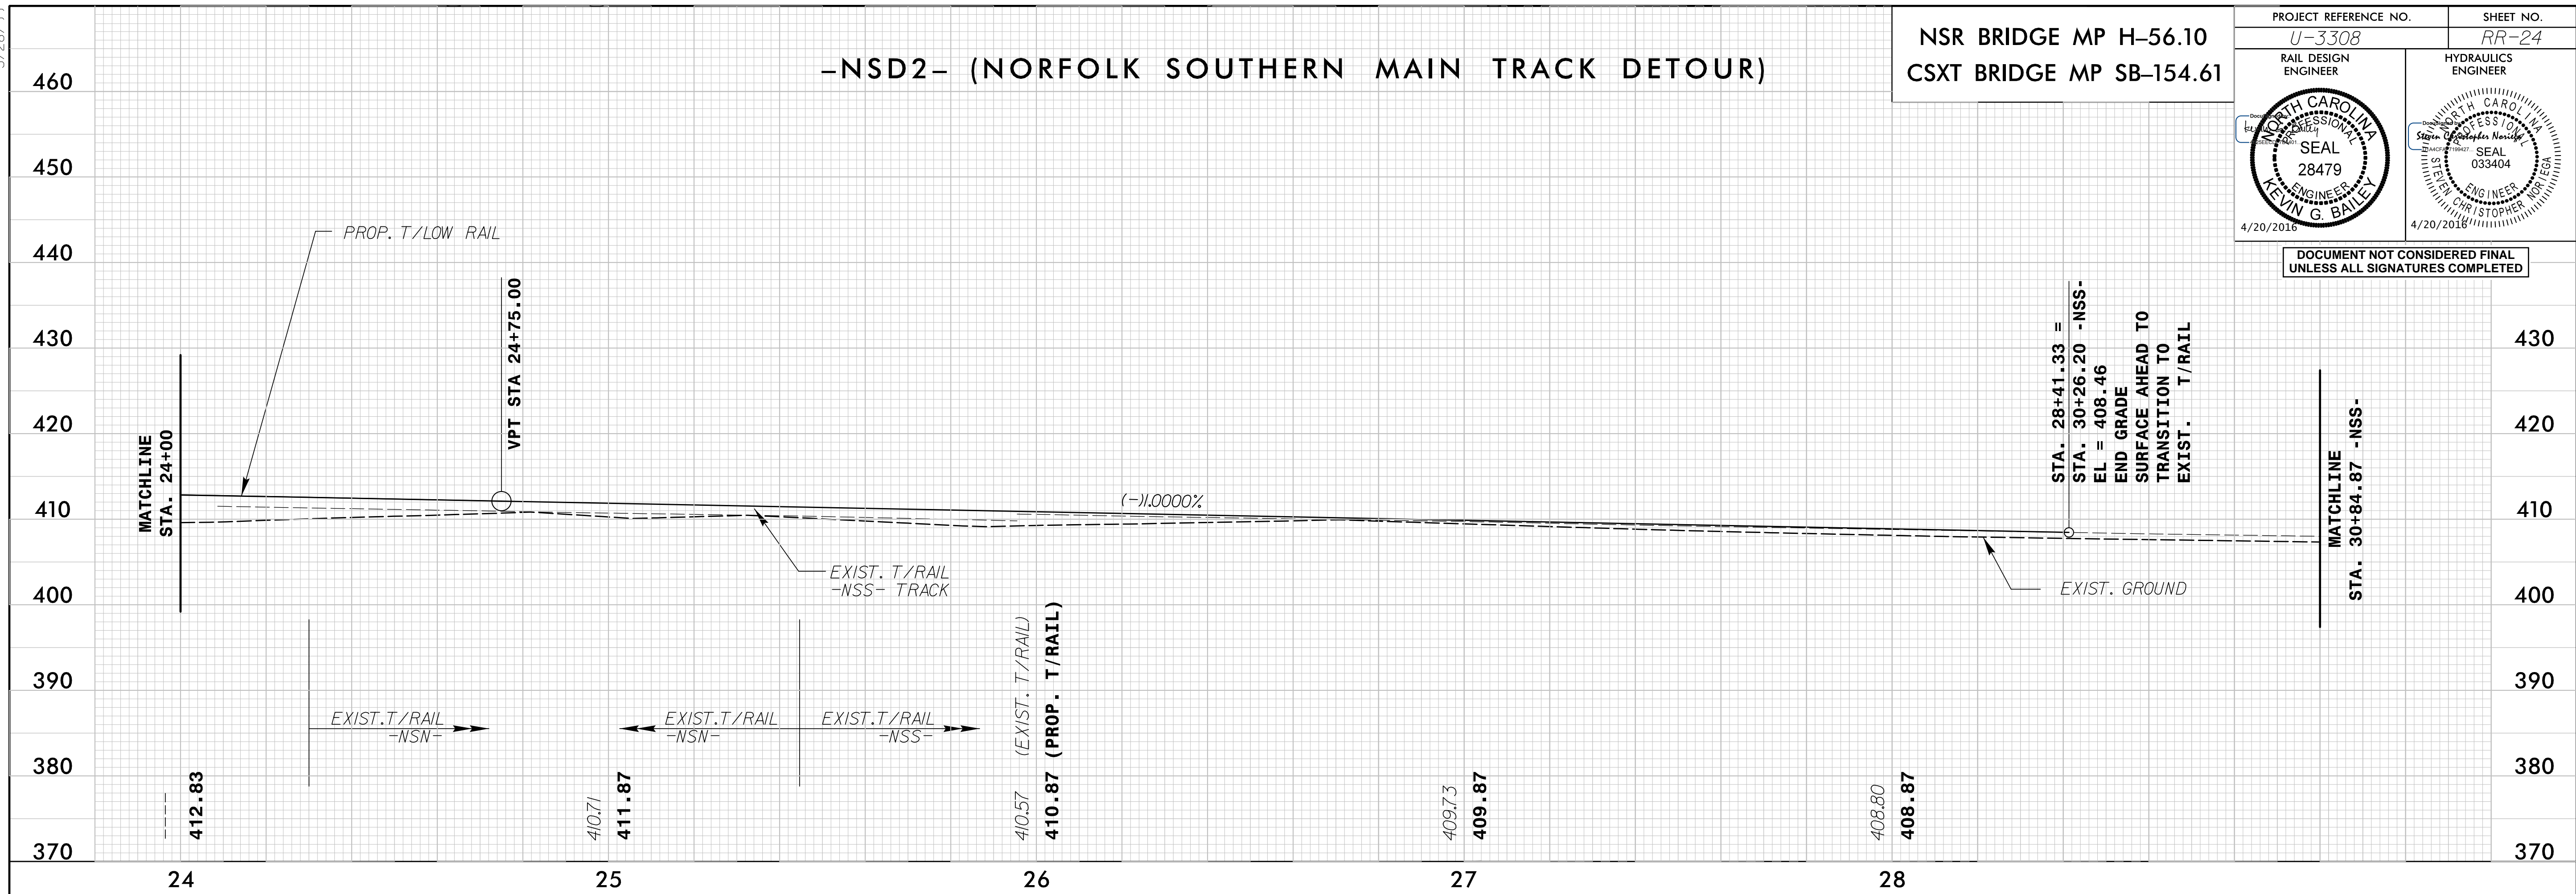

-NSD2- (NORFOLK SOUTHERN MAIN TRACK DETOUR)

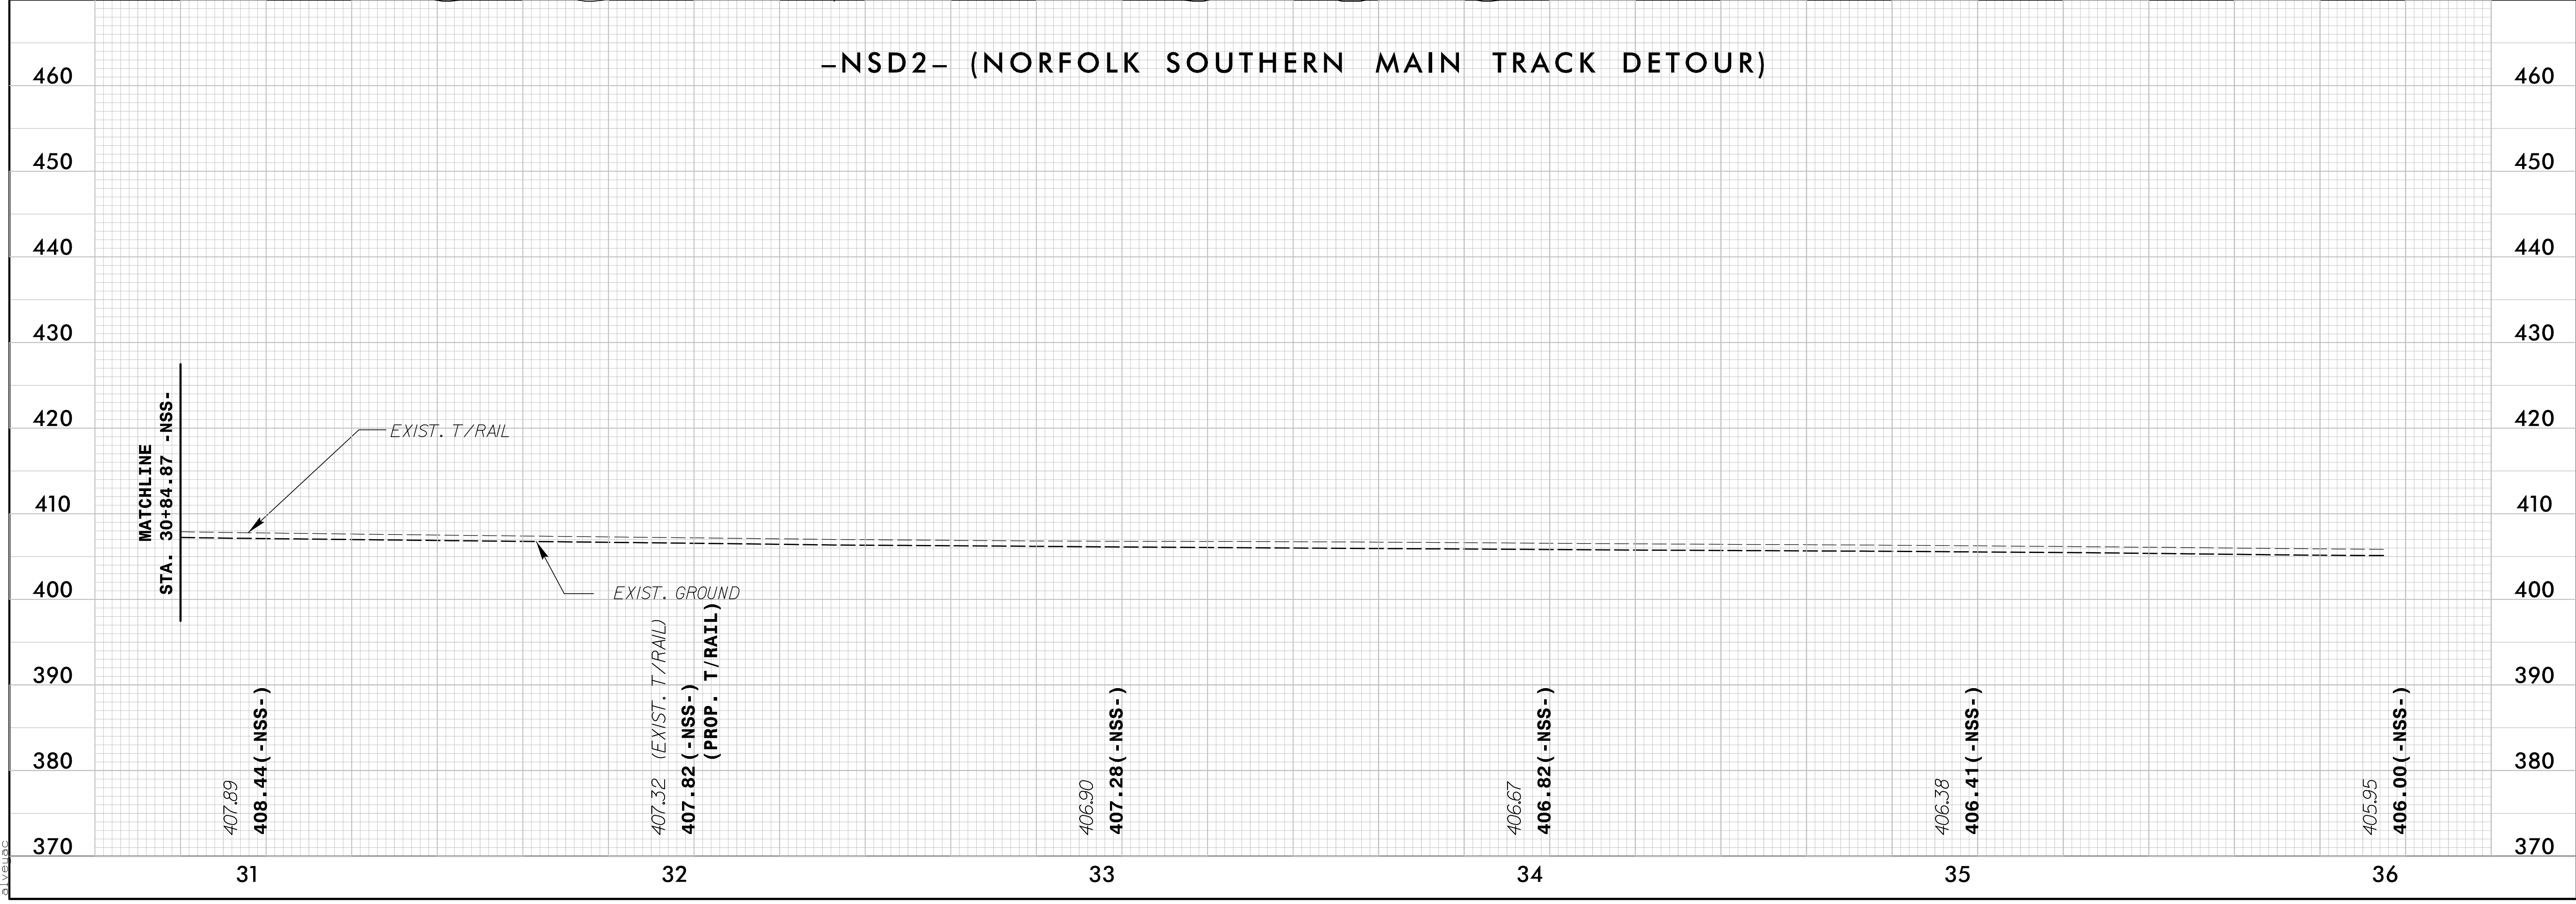

4/19/2016 1:18:00 PM C:\Users\jg513251\station\track\RAA_u3308_rdy.pfl_sht.dgn