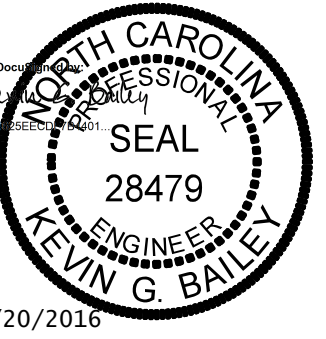
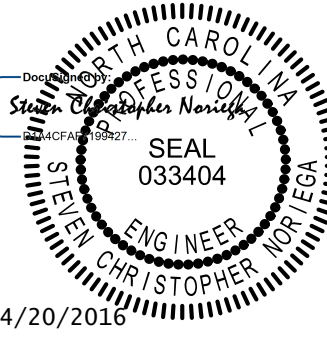


8/17/99

NSR BRIDGE MP H-56.10  
CSXT BRIDGE MP SB-154.61

PROJECT REFERENCE NO. <i>U-3308</i>	SHEET NO. <i>X-RR</i>
R/W SHEET NO.	
RAIL DESIGN ENGINEER 	HYDRAULICS ENGINEER 

DOCUMENT NOT CONSIDERED FINAL  
UNLESS ALL SIGNATURES COMPLETED

# TIP PROJECT: U-3308

## DURHAM COUNTY TYPE OF WORK: GRADING, TRACK, DRAINAGE

### INDEX OF CROSS SECTION SHEETS

<u>TITLE</u>	<u>STATION</u>	<u>SHEET NO.</u>
DETOUR CROSS SECTIONS.....	10+50 TO 37+00 (-NSS_NSN-).....	X-RR1DET THROUGH X-RR12DET
FINAL CROSS SECTIONS.....	10+50 TO 37+00 (-NSS_NSN-).....	X-RR1 THROUGH X-RR12