



9/16/2015 10:26:05 AM I:\PROJECTS\513251\usdot\ton\track\RA\_u03308\_rdu\_xp\_l\_nss-nsn\_FINAL.dgn

10/26/08

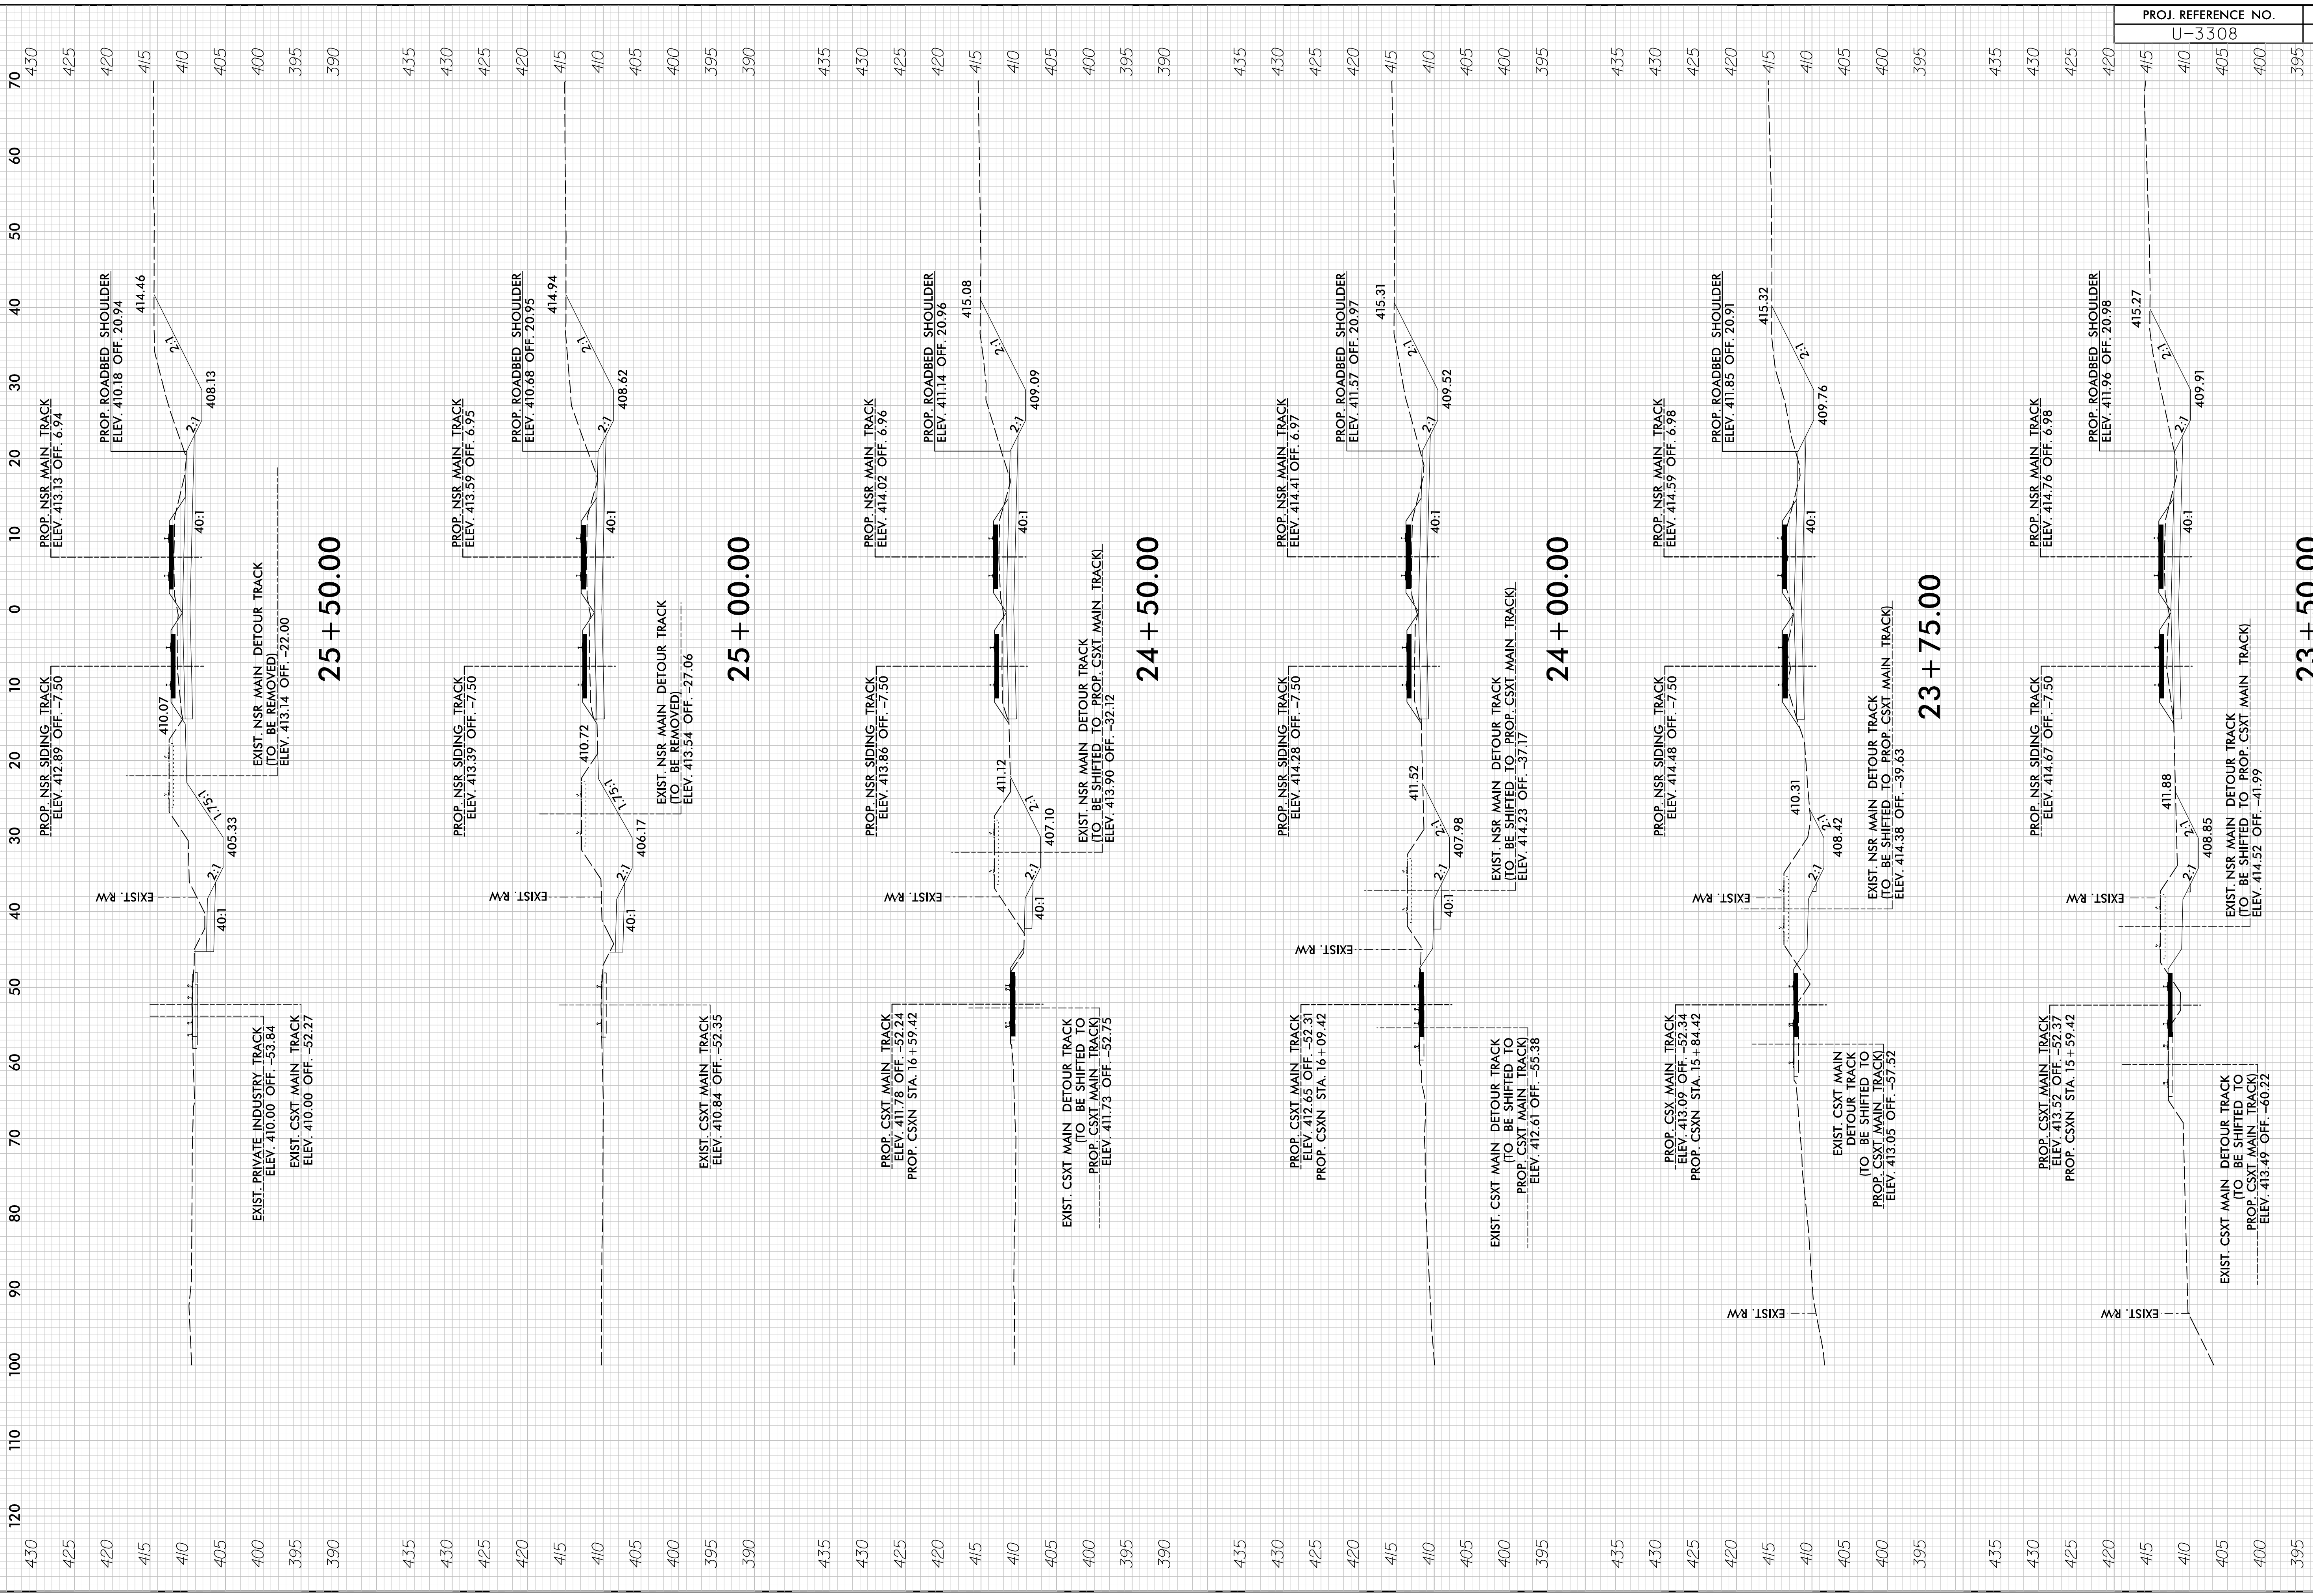

| PROJ. REFERENCE NO. | SHEET NO. |
|---------------------|-----------|
| U-3308              | X-RR7     |

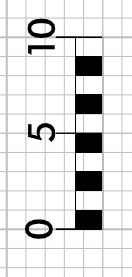

-NSS-NSN- (FINAL)