


8/23/99

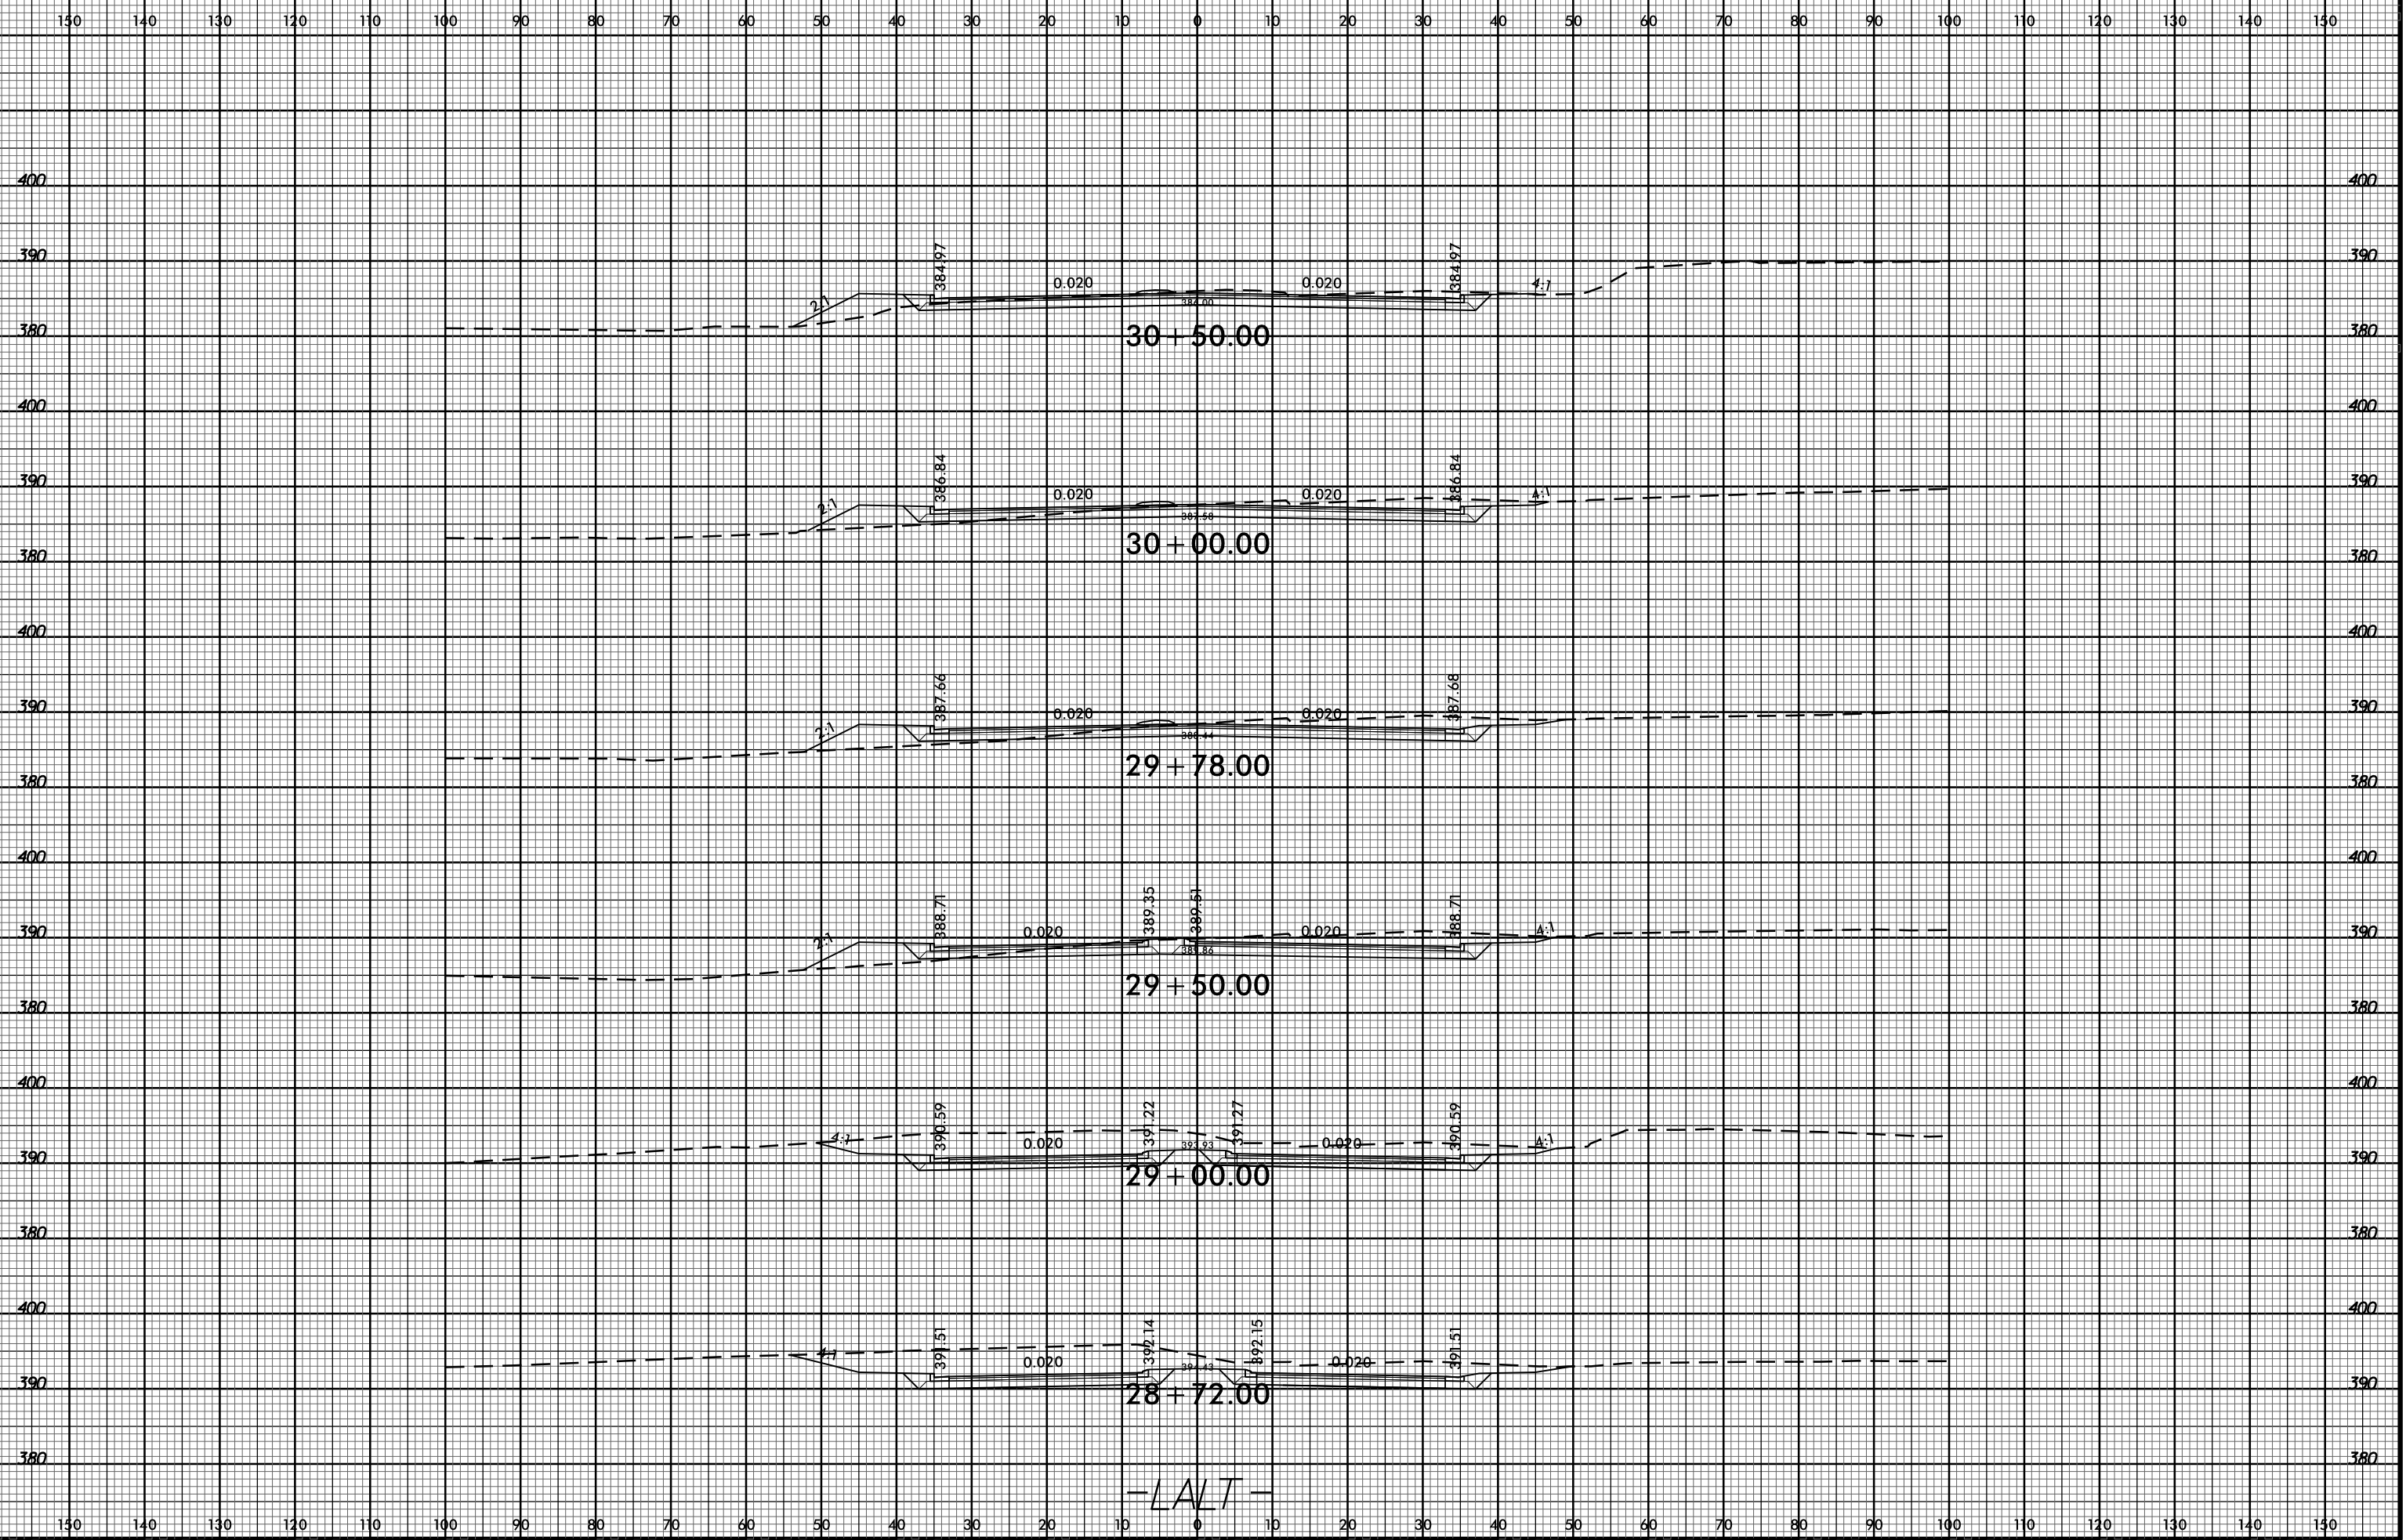

-LALT-

14-MAY-2015 17:43  
R:\PROJECTS\XSC\U-3308\_Rdu\_xpl.LAL.T.dgn  
\$\$\$\$USERNAME\$\$\$\$