


6/23/16

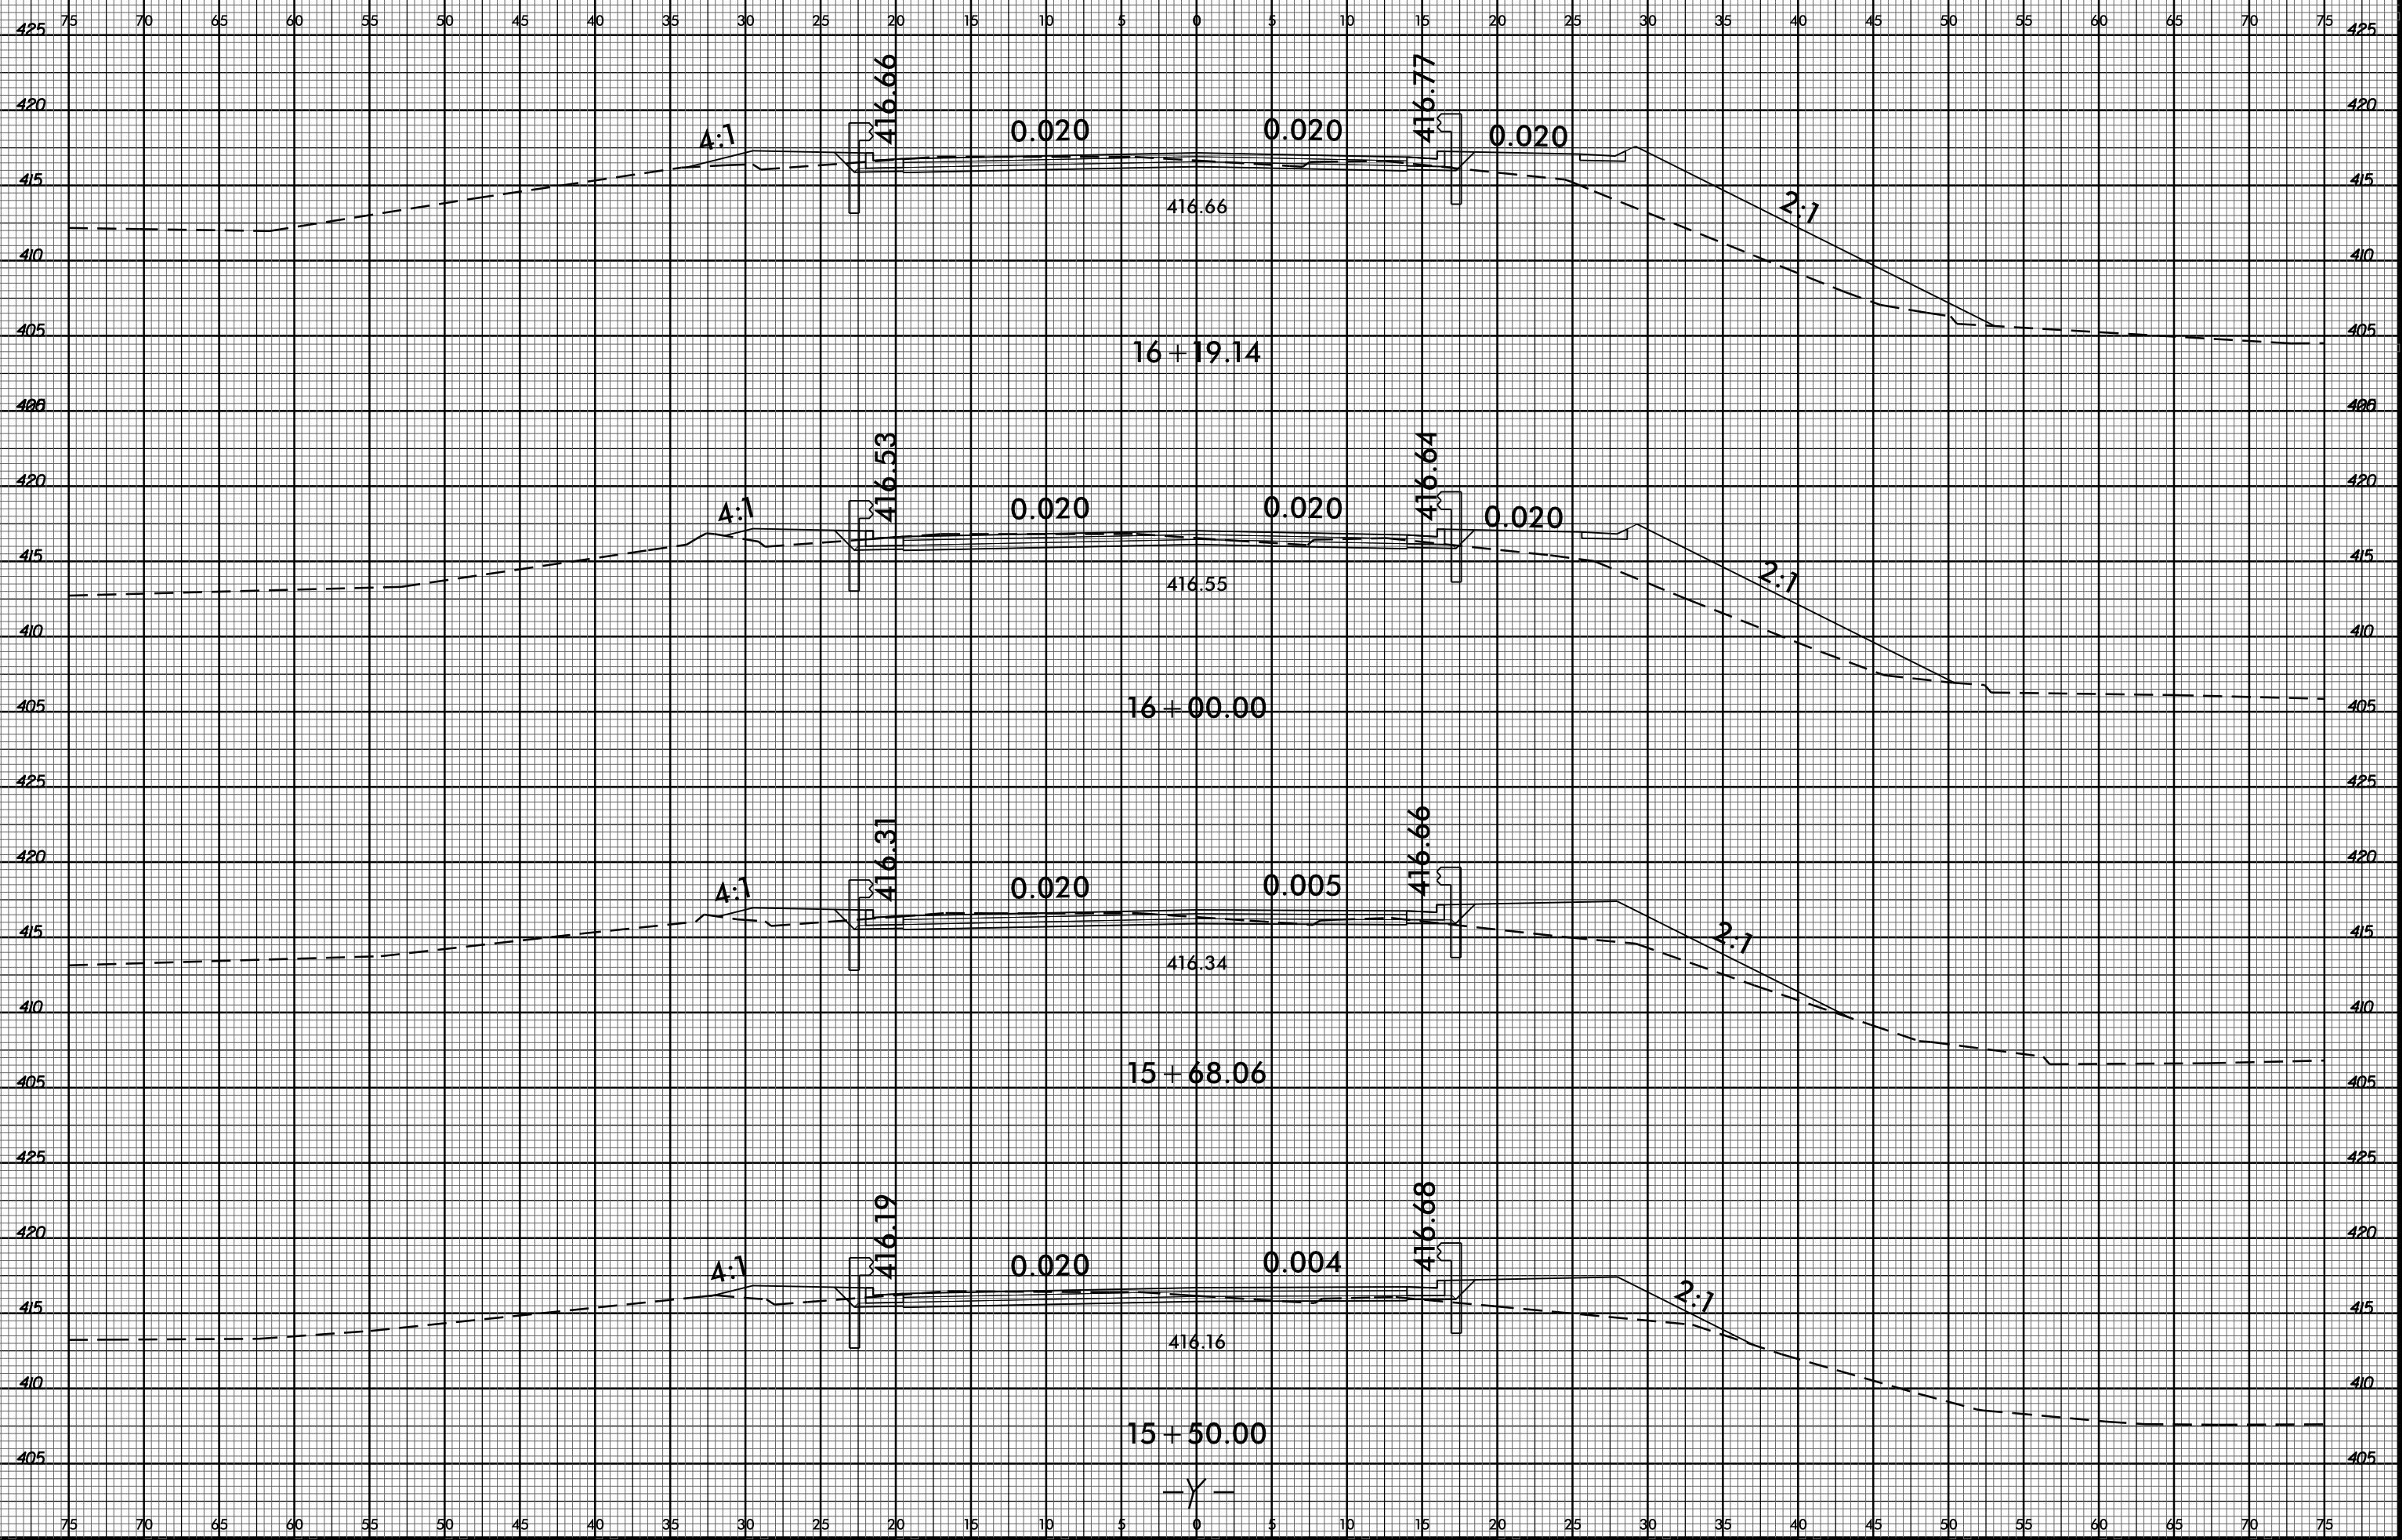

I:\2018-2019\0927
R:\PROJECTS\U-3308-X-42.dwg
\$\$\$\$\$USER\$NAME\$\$\$\$