


B:\23\399
15-MAY-2016 15:02
R:\Roadwork\3308\3308_r.dwg - pl - y4.dgn
\$\$\$\$\$USER\$NAME\$\$\$\$

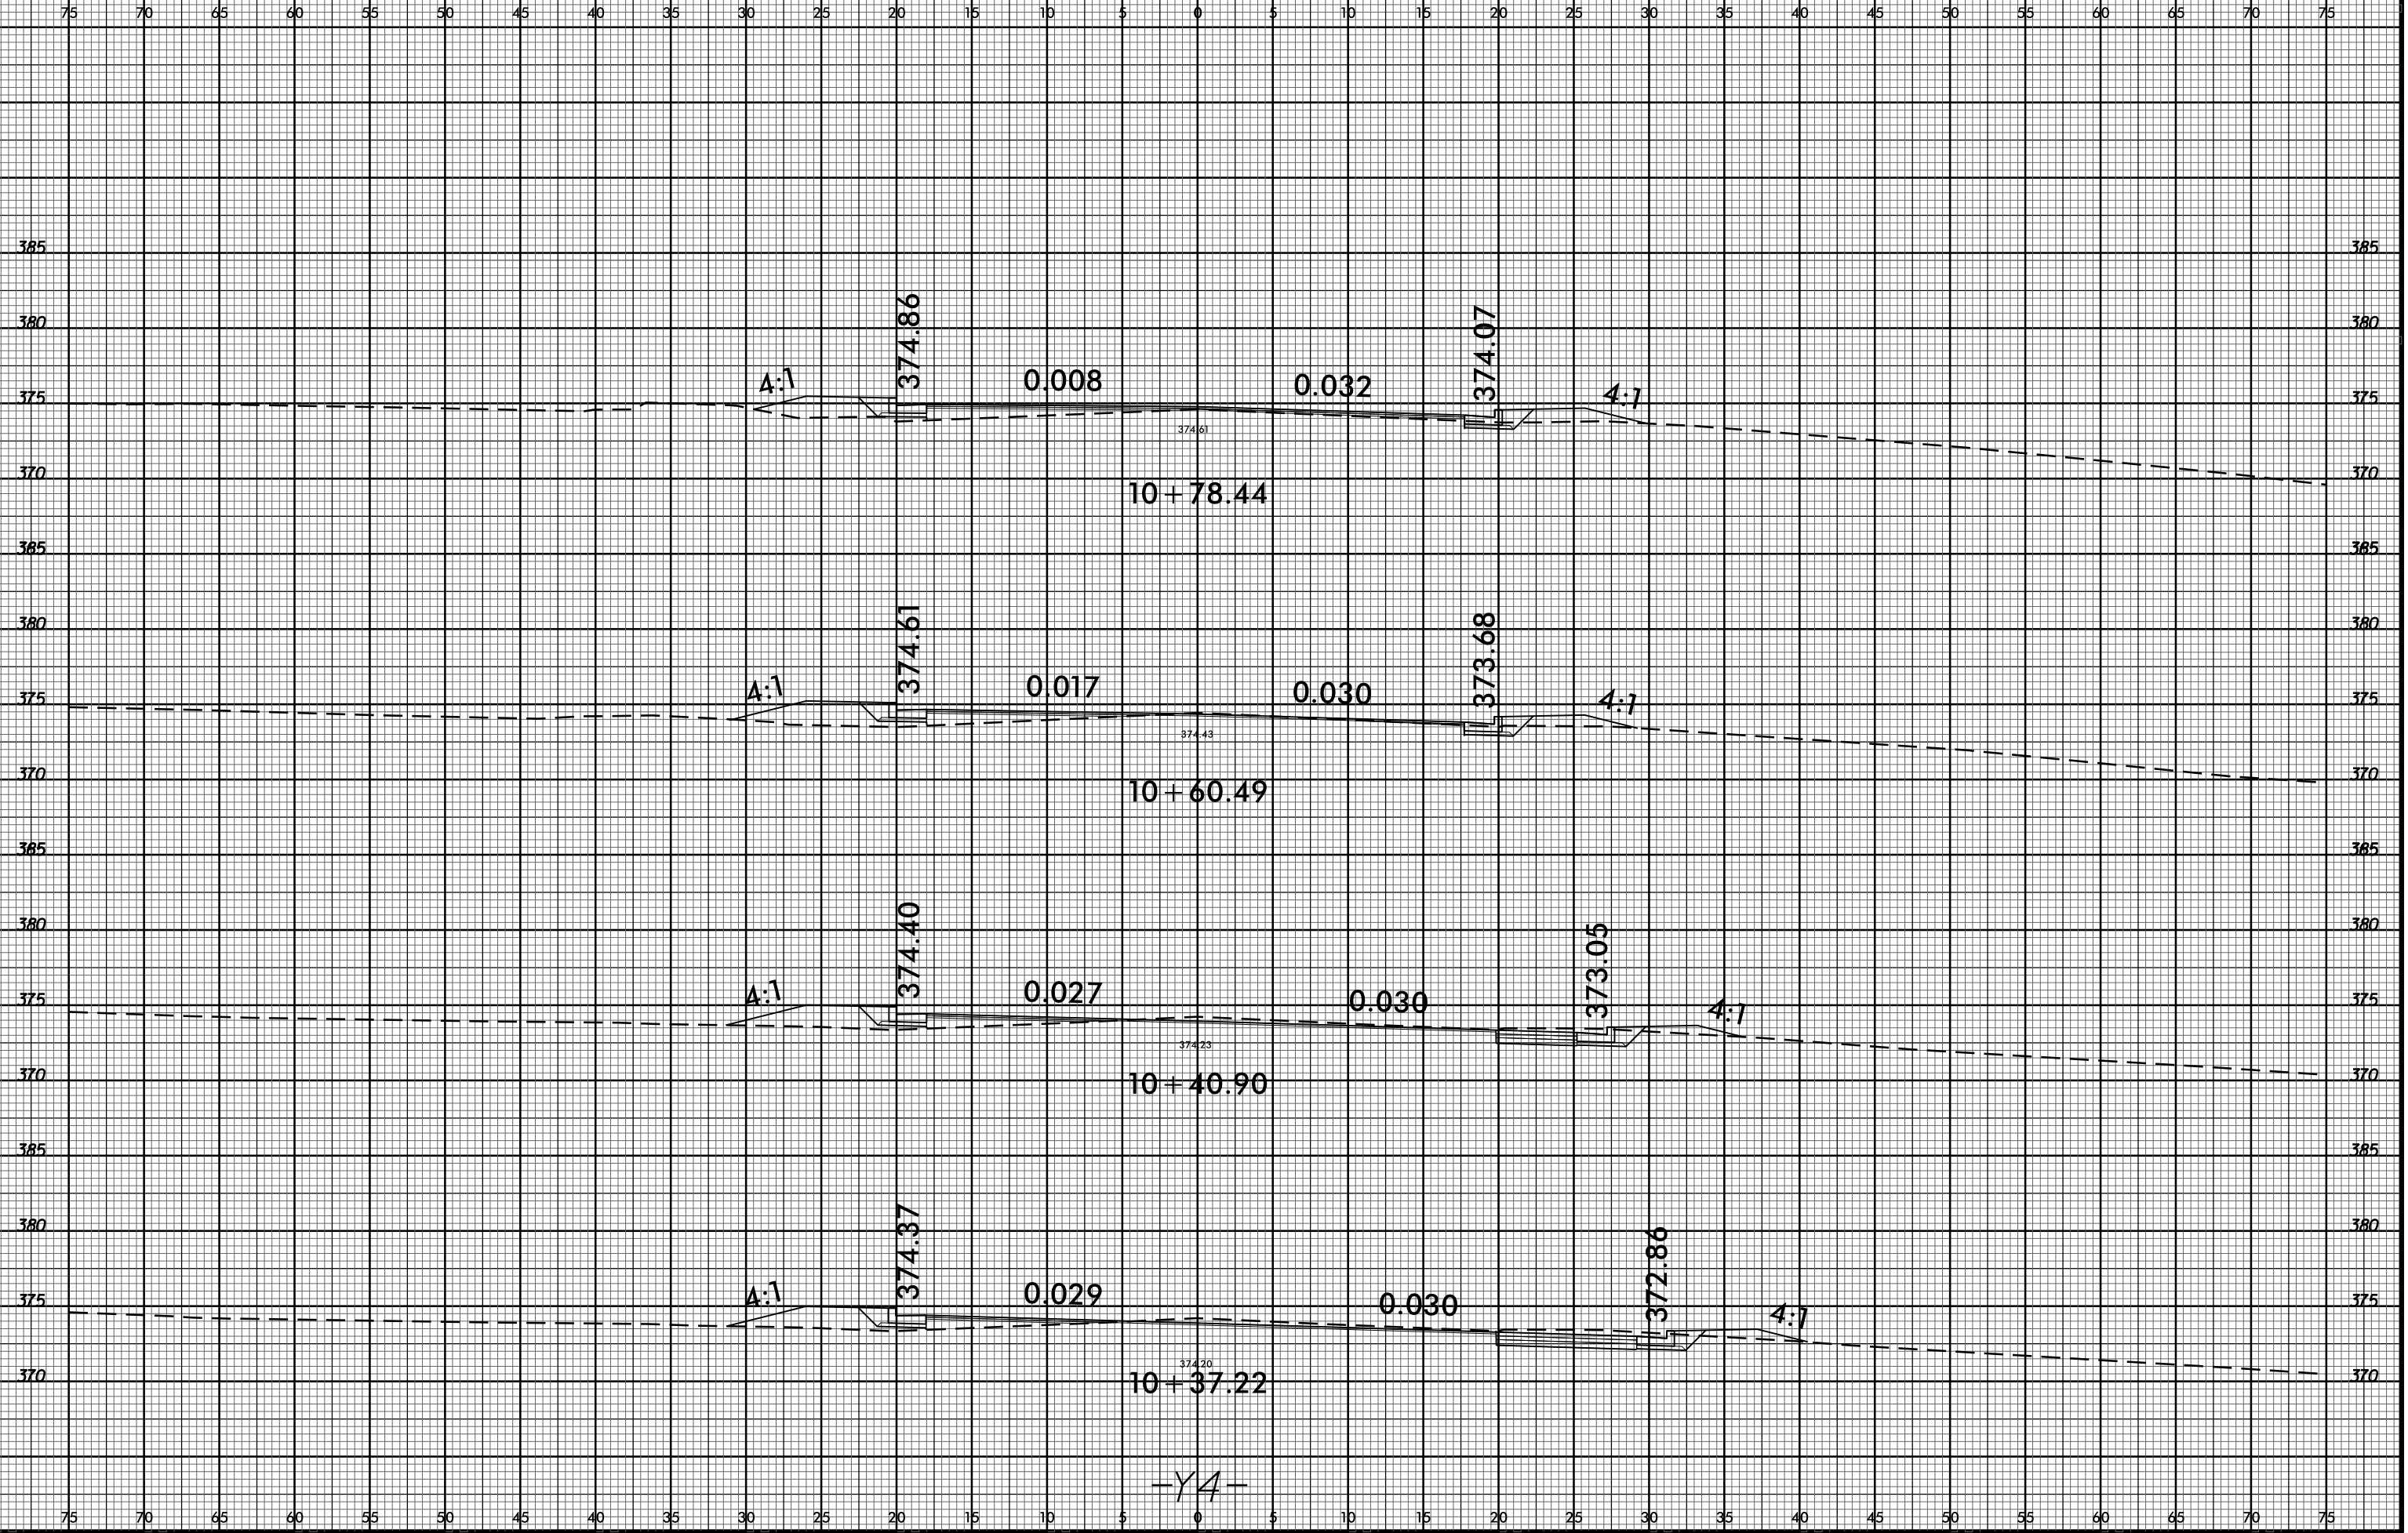

-Y4-