


B/23/99

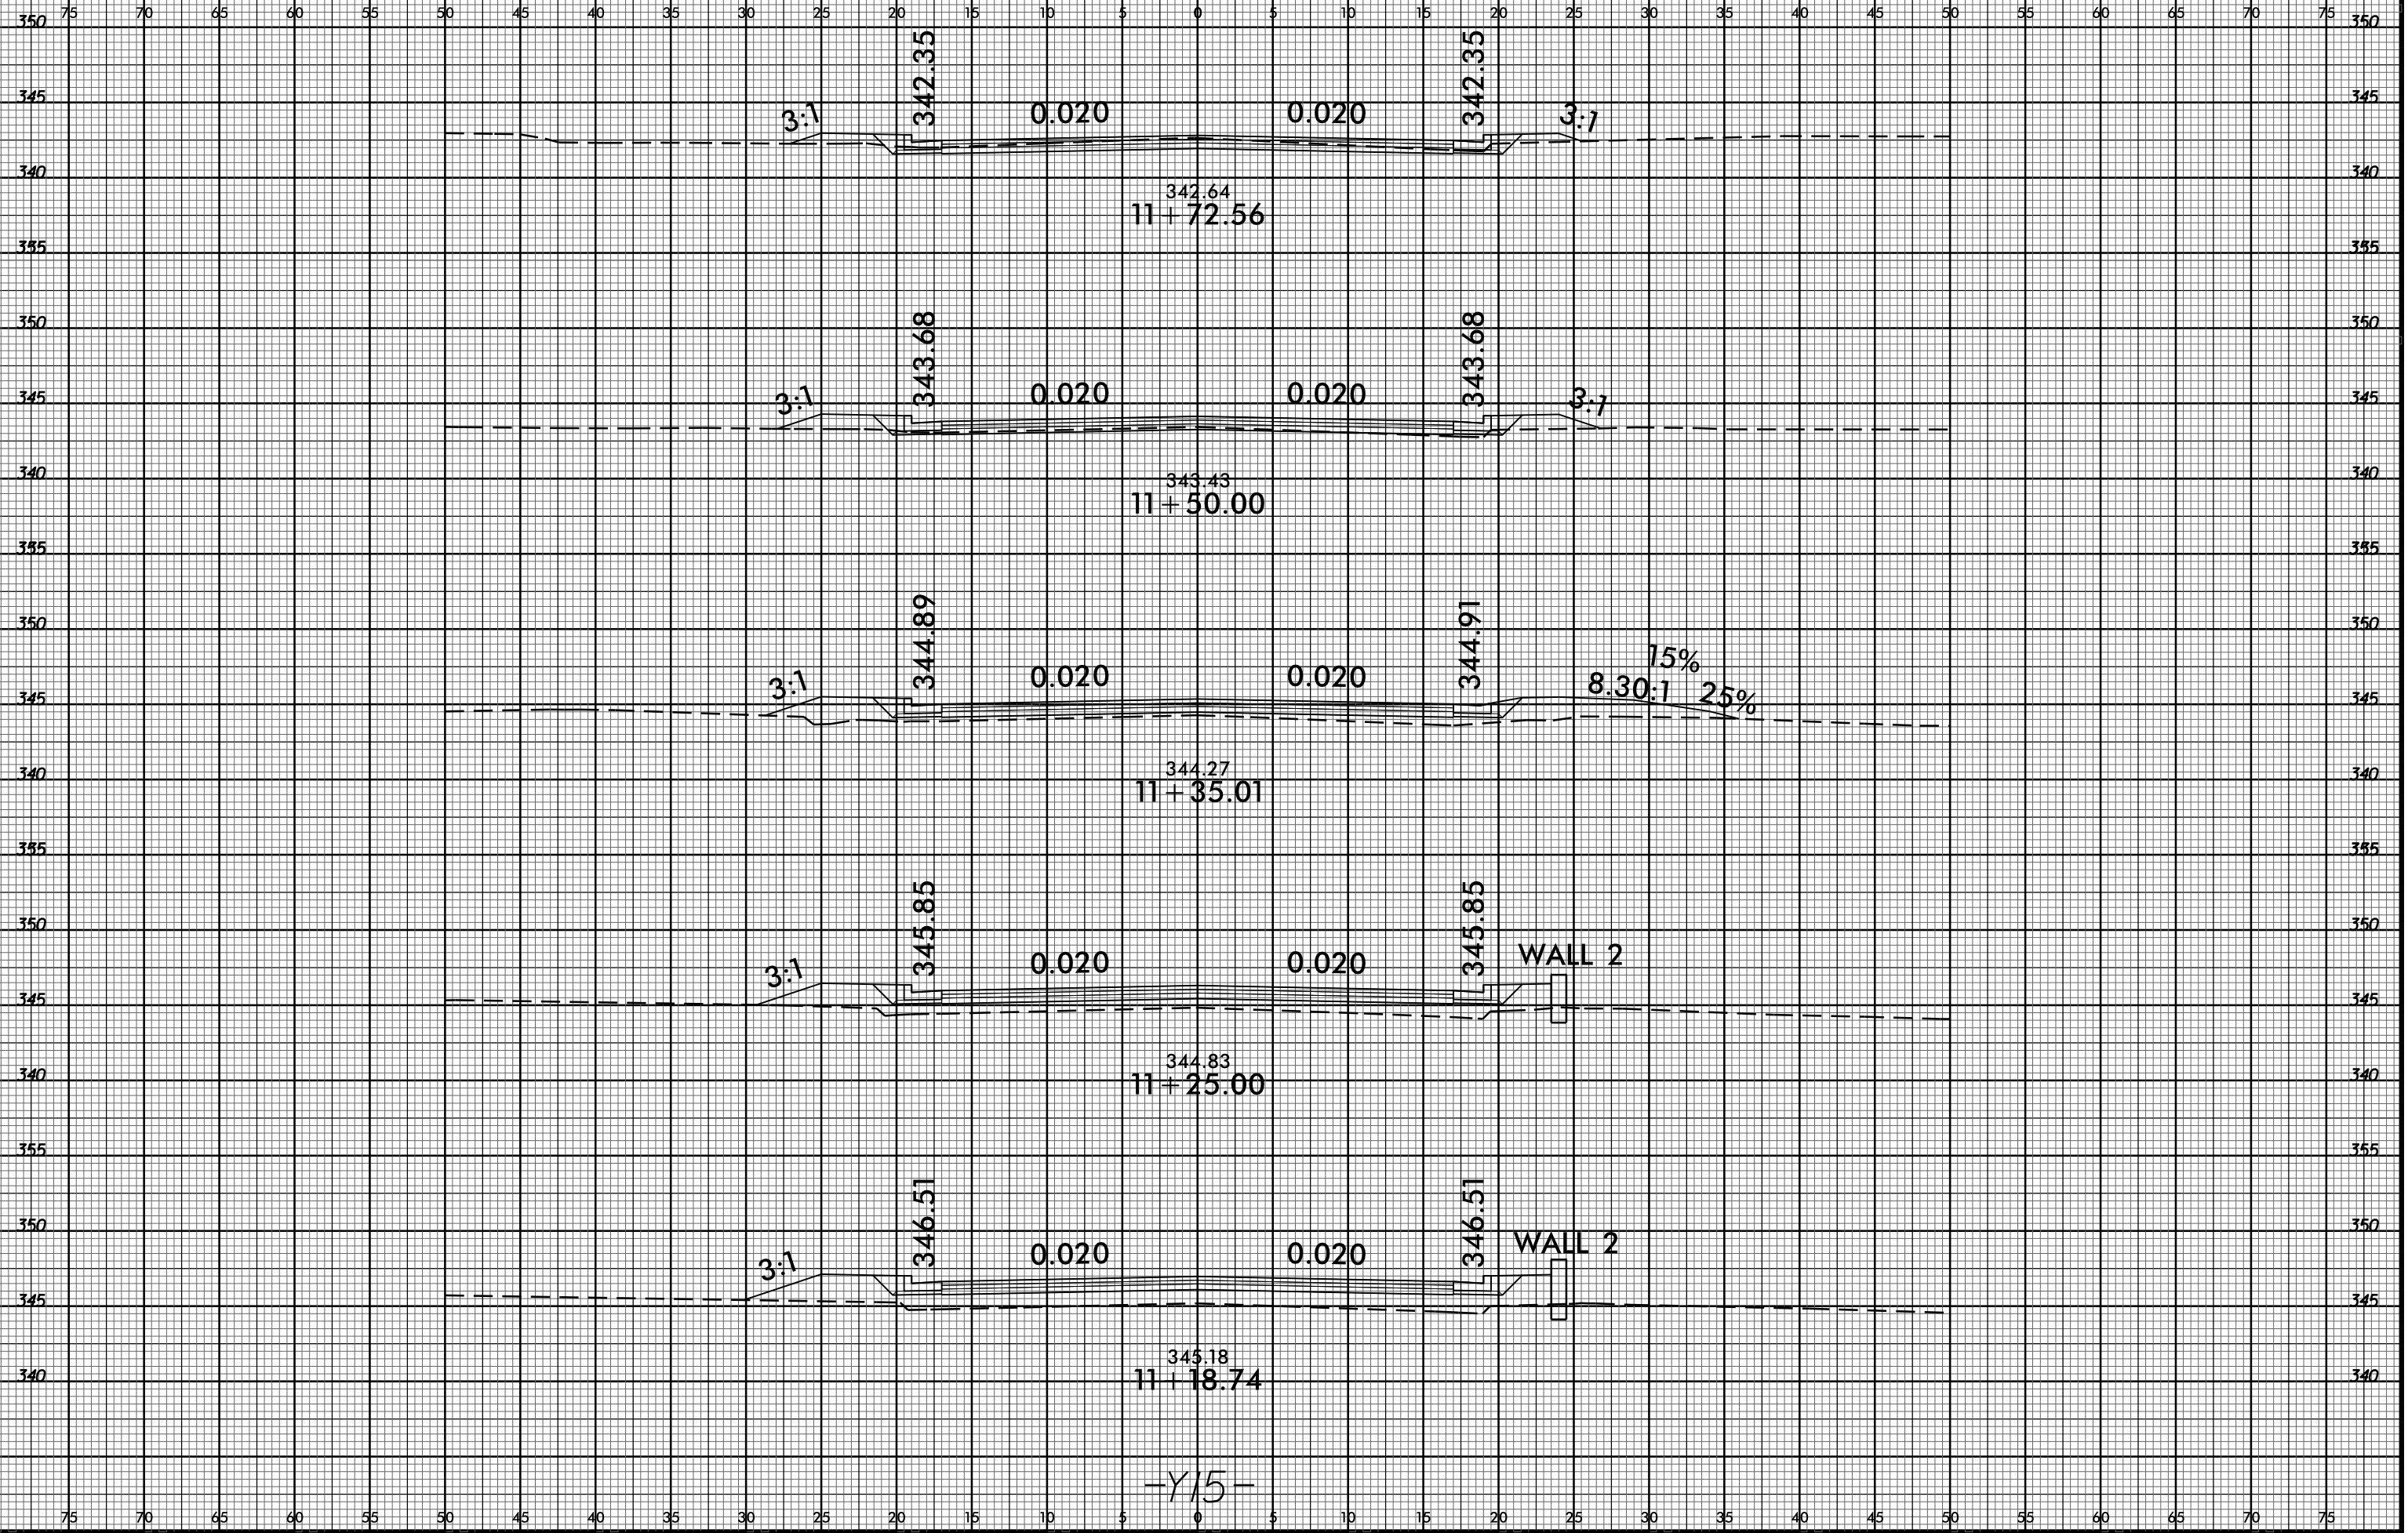

15-MAY-2016 15:03
 R:\Roadway\3308_r.dwg - pl - j15.dgn
 \$\$\$USERNAME\$\$\$

-Y15-