


B:\23\399
15-MAY-2016 15:01
R:\Roadwork\XSC\U3308_r.dwg - pl - u.dgn
\$\$\$\$\$USER\$NAME\$\$\$\$

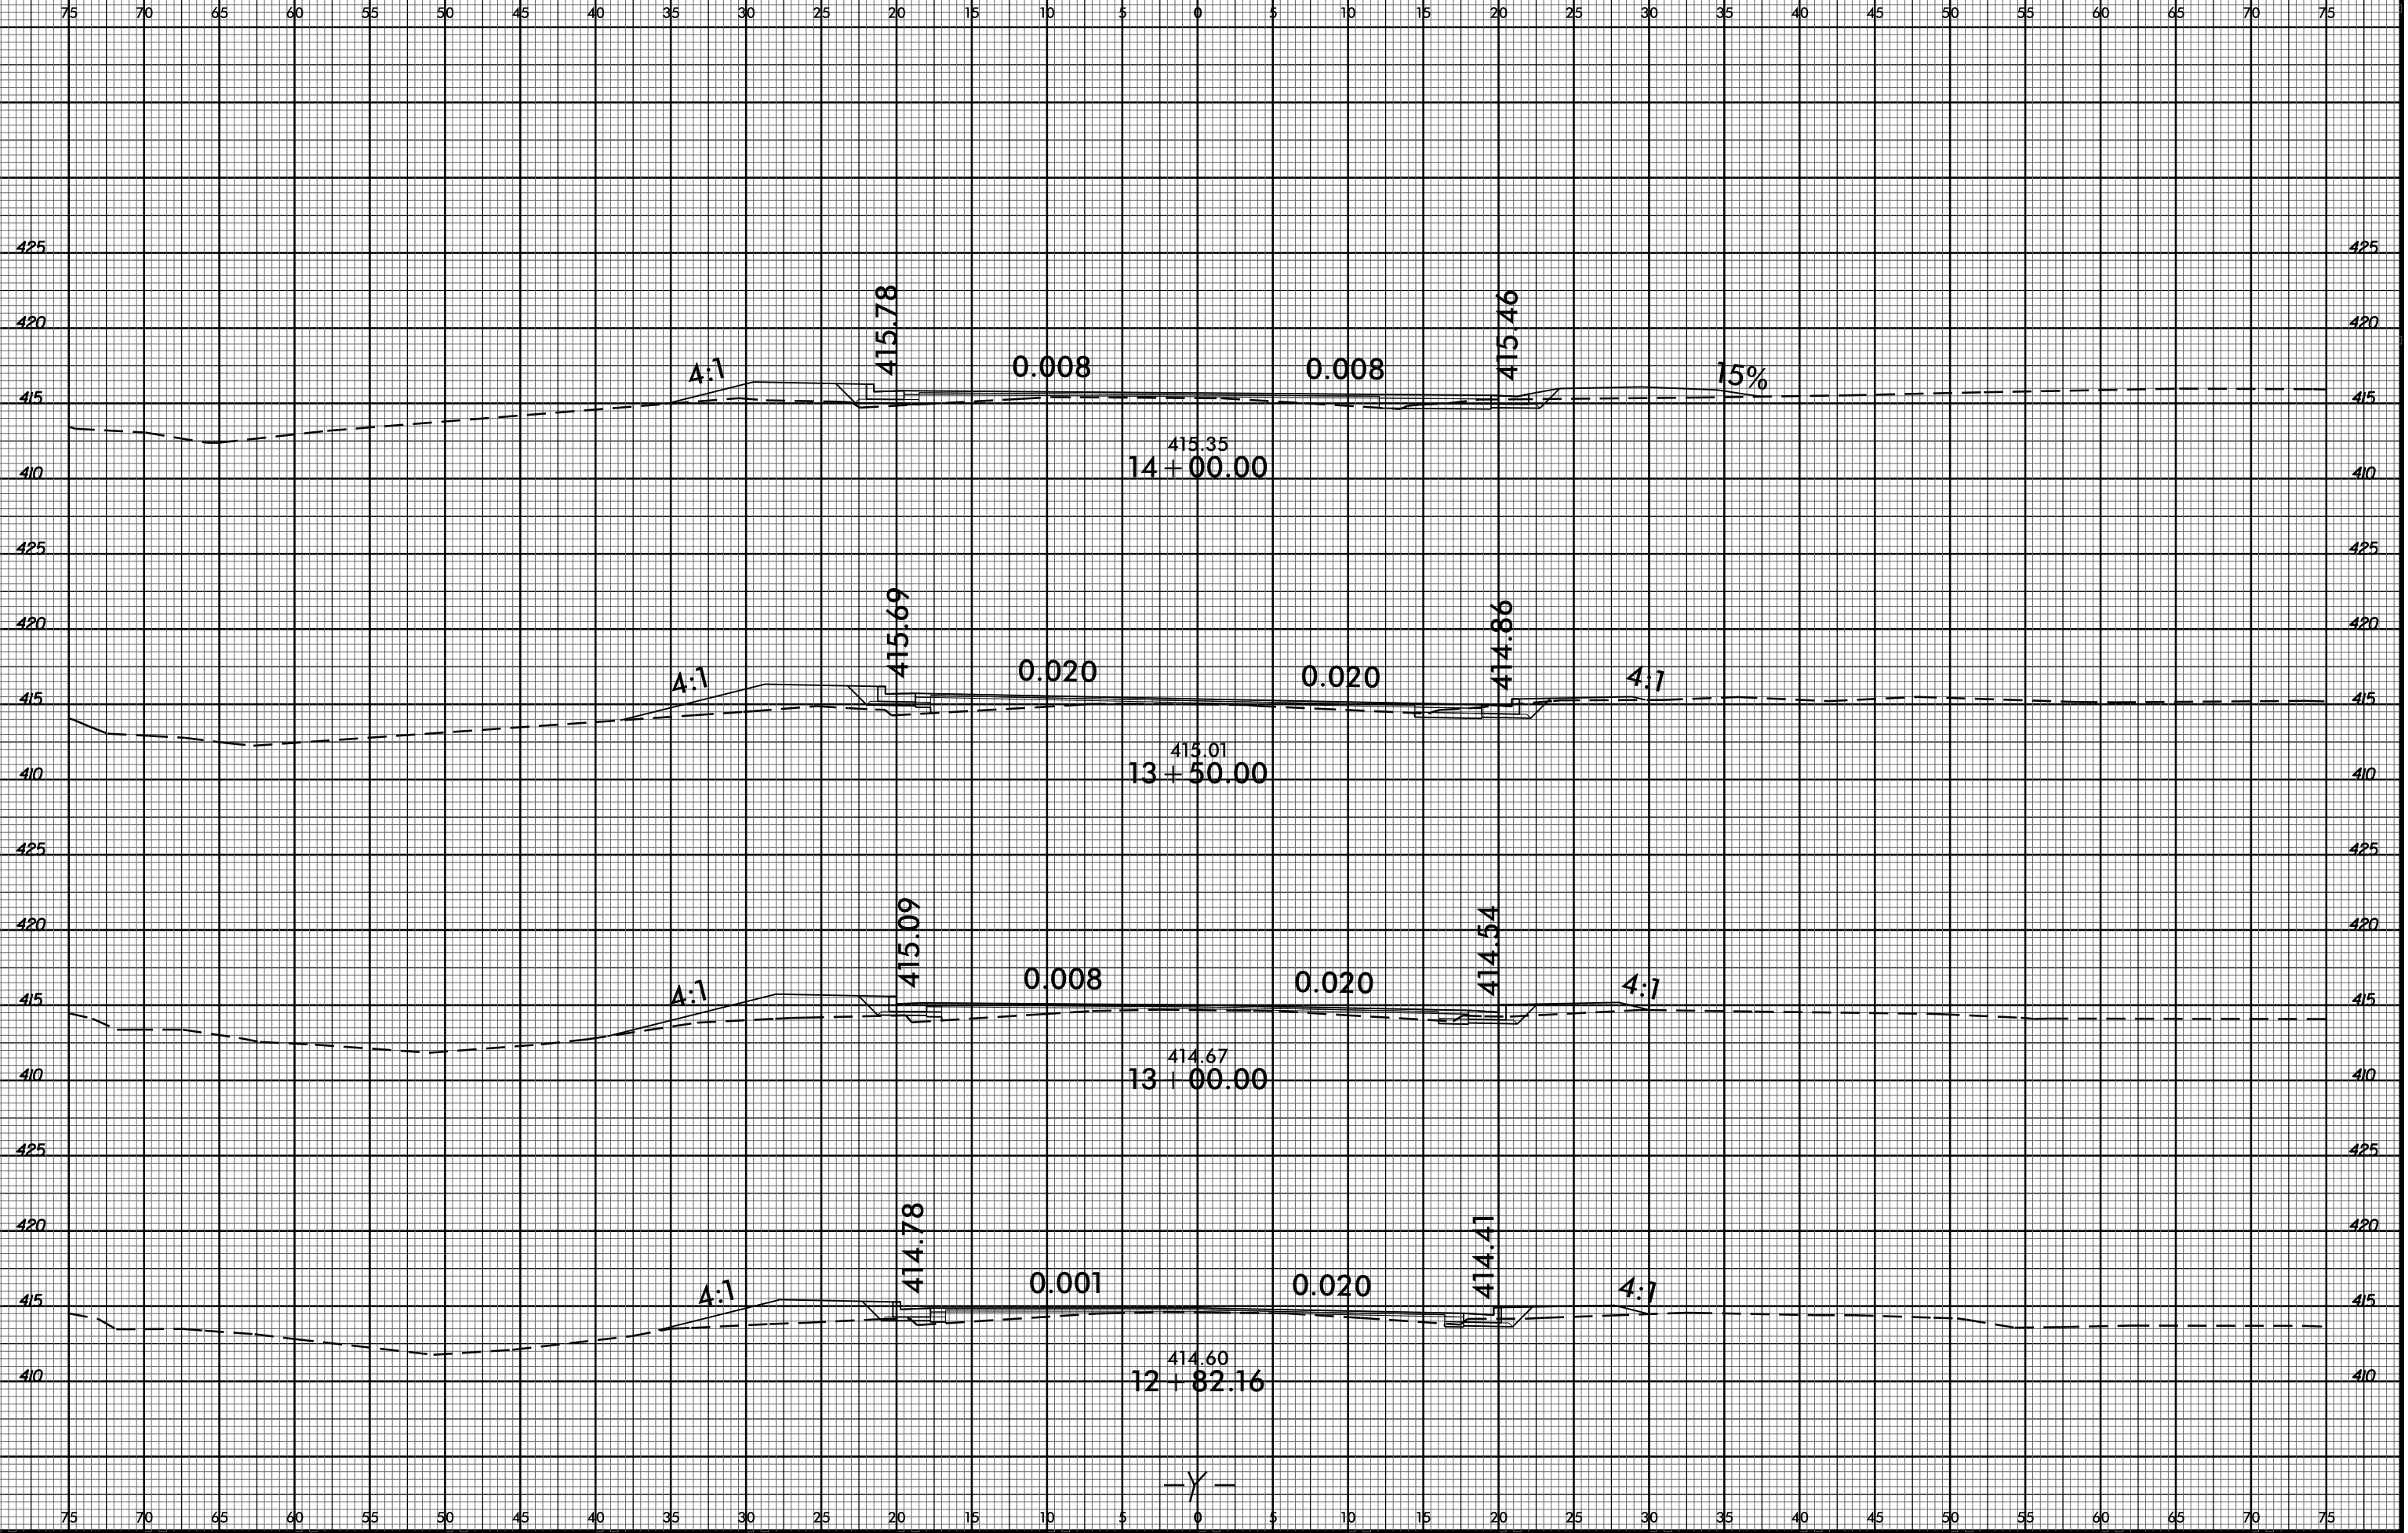

-Y-