


8/23/99

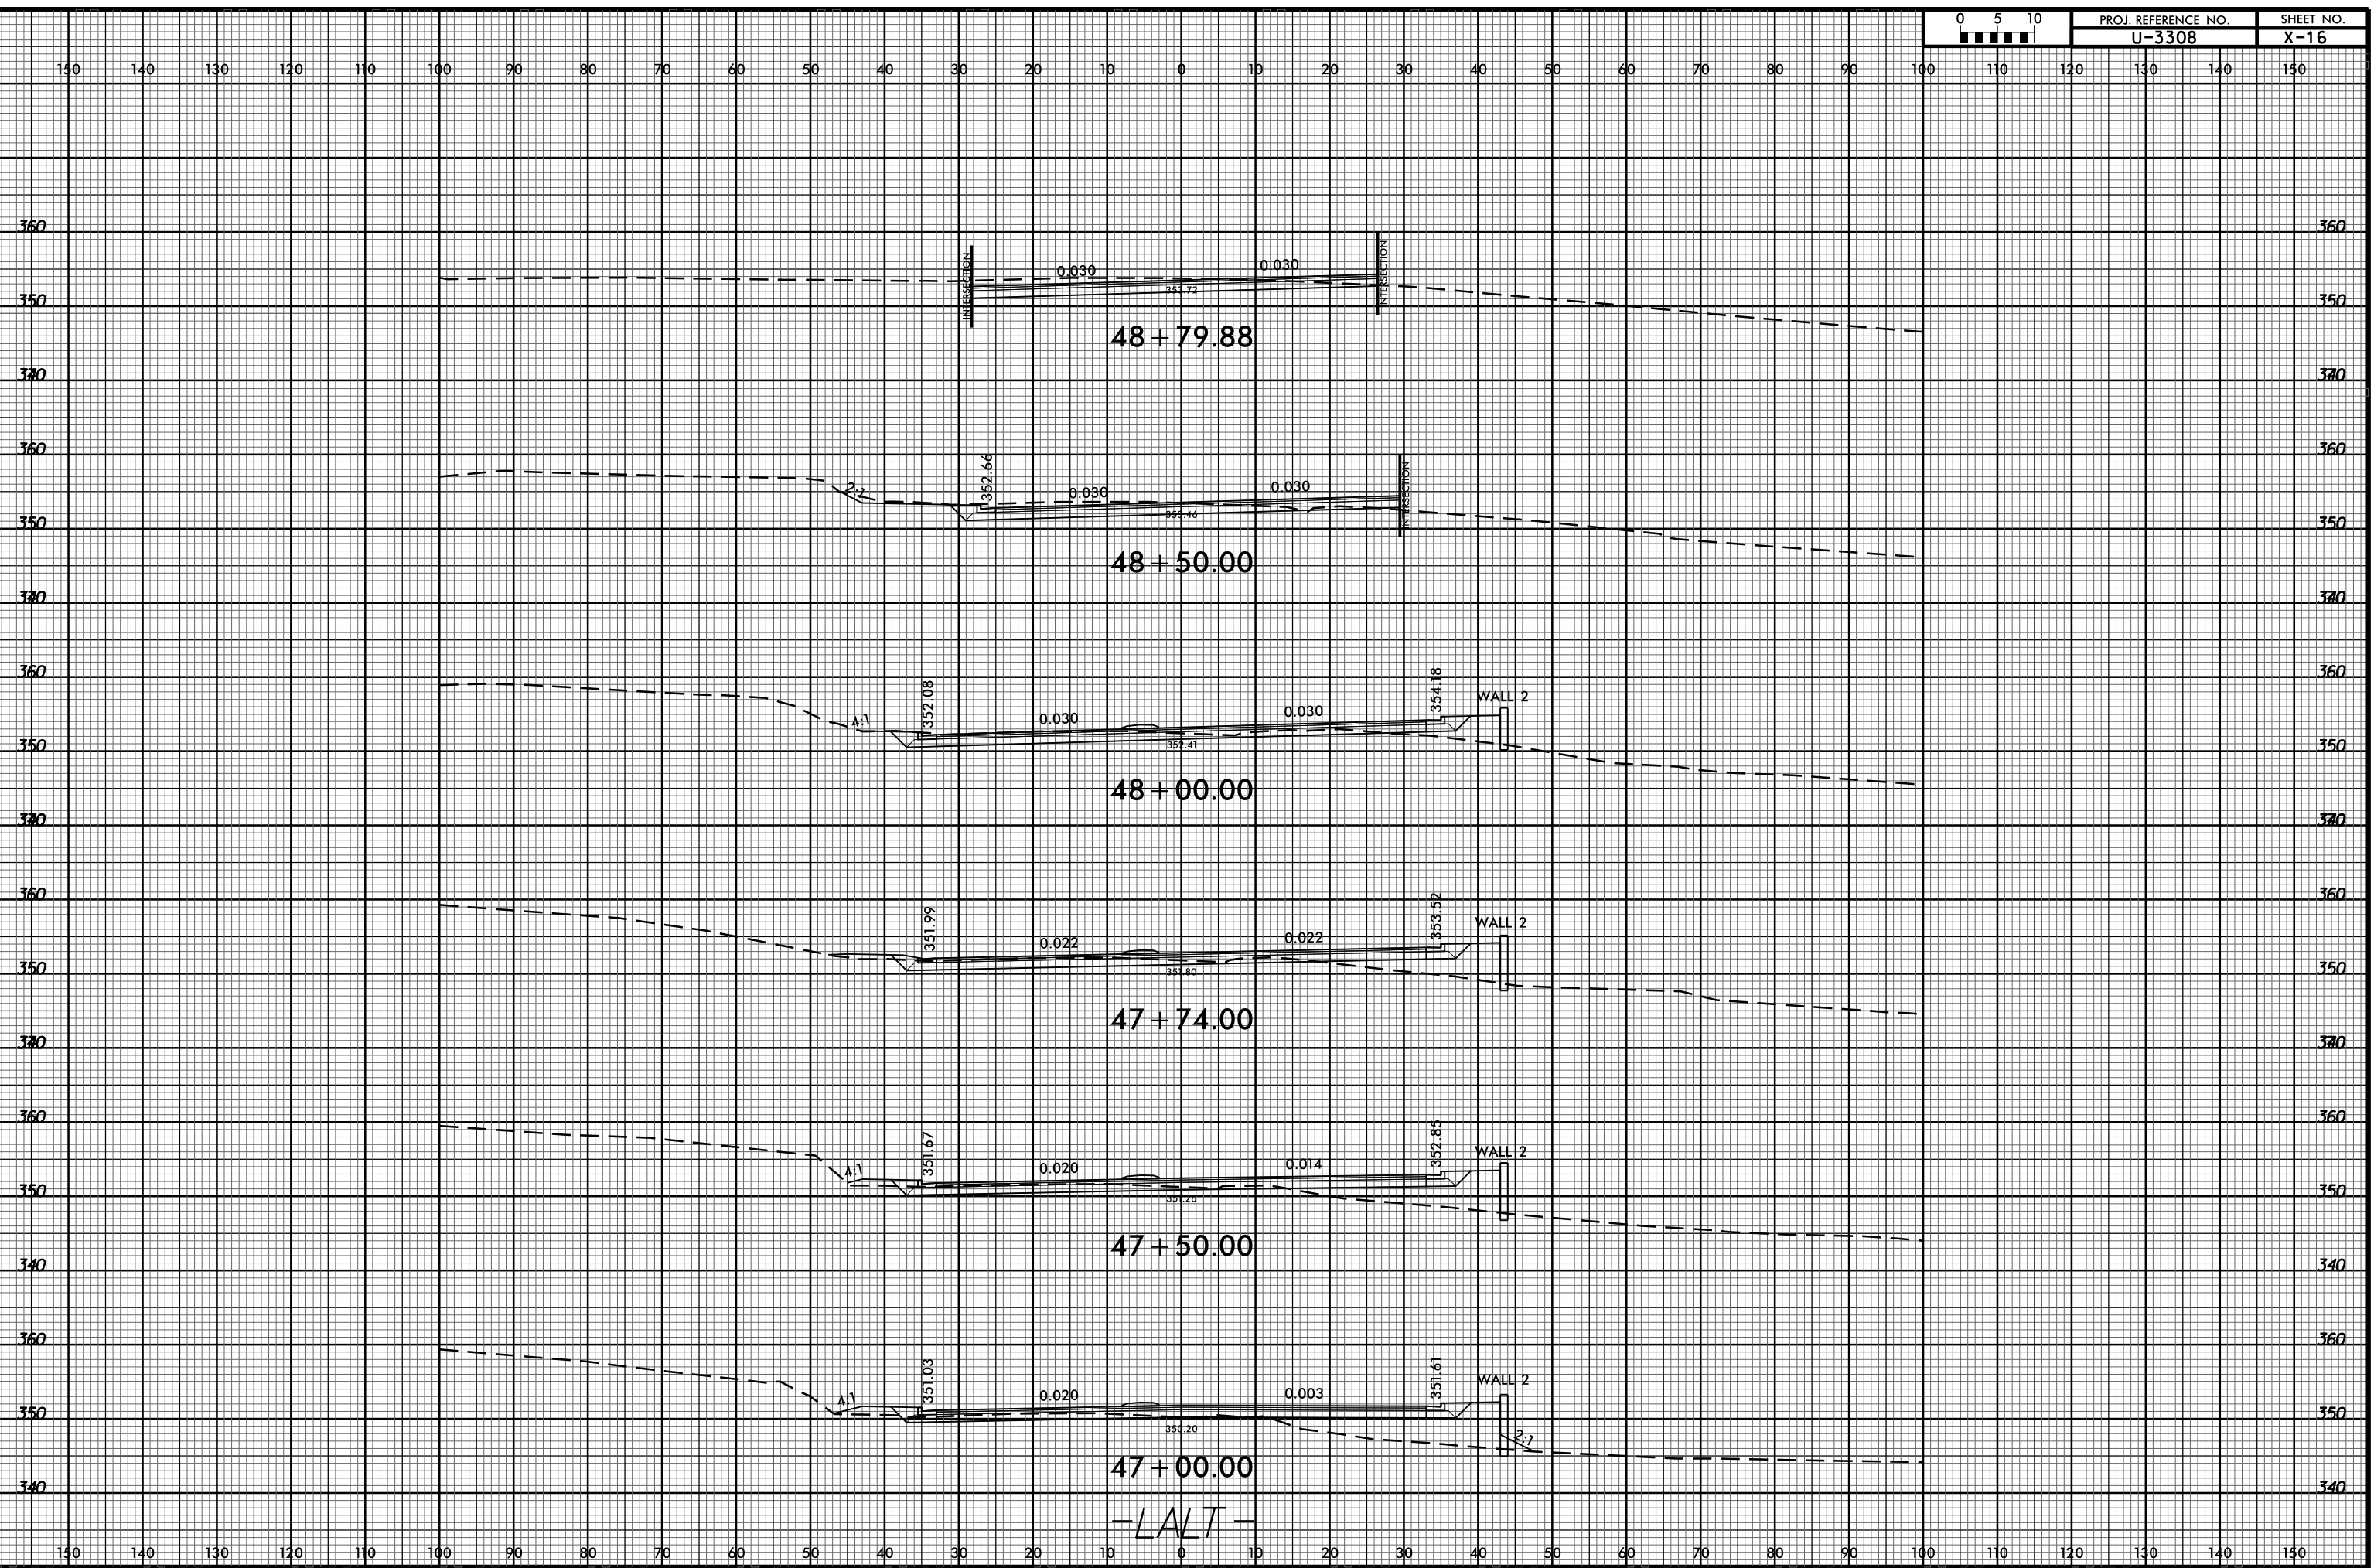

-LALT-

14-MAY-2015 17:44  
R:\PROJECTS\XSC\U-3308\_Rdu-xl.LAL.T.dgn  
\$\$\$\$USERNAME\$\$\$\$