


PLAN

- NOTES:**
1. FOR EPOXY PROTECTIVE COATING, SEE STANDARD SPECIFICATIONS.
 2. BACKWALL SHALL BE PLACED BEFORE APPLYING THE EPOXY PROTECTIVE COATING.
 3. THE TOP SURFACE AREAS OF THE CAP SHALL BE CURED IN ACCORDANCE WITH THE STANDARD SPECIFICATIONS EXCEPT THAT THE MEMBRANE CURING COMPOUND METHOD SHALL NOT BE USED.
 4. STIRRUPS AND "U" BARS IN CAP MAY BE SHIFTED AS NECESSARY TO CLEAR ANCHOR BOLTS.
 5. HOOKS ON BARS MAY BE TURNED AS NECESSARY FOR PLACING REINFORCING STEEL.
 6. SEE SHEET 5 OF 5 FOR BEARING LAYOUT DETAIL AND SHEET 2 OF 5 FOR ANCHOR BLOCK OUT DETAIL.
 7. SEE SHEET 3 OF 5 FOR BACKWALL EXTENSION DETAILS.
 8. FOR SECTIONS AND VIEWS, SEE SHEETS 2 OF 5 AND 3 OF 5.
 9. FOR WING WALL DETAILS, SEE SHEET 4 OF 5.
 10. FOR BEARINGS AND ANCHOR BOLTS, SEE THE "BEARING DETAILS" SHEET.
 11. FOR OTHER NOTES, SEE "FOUNDATION LAYOUT" SHEET.
 12. SEE DETAIL "A" ON SHEET TITLED "DECK JOINT DETAILS" FOR LOCATION OF WATERSTOP TO BE INSTALLED IN THE BACKWALL.
 13. FOR DAMPPROOFING, SEE "NS SPECIFICATION FOR CAST-IN-PLACE CONCRETE" SPECIAL PROVISION AND GENERAL NOTES ON GENERAL DRAWING SHEET 4 OF 4.

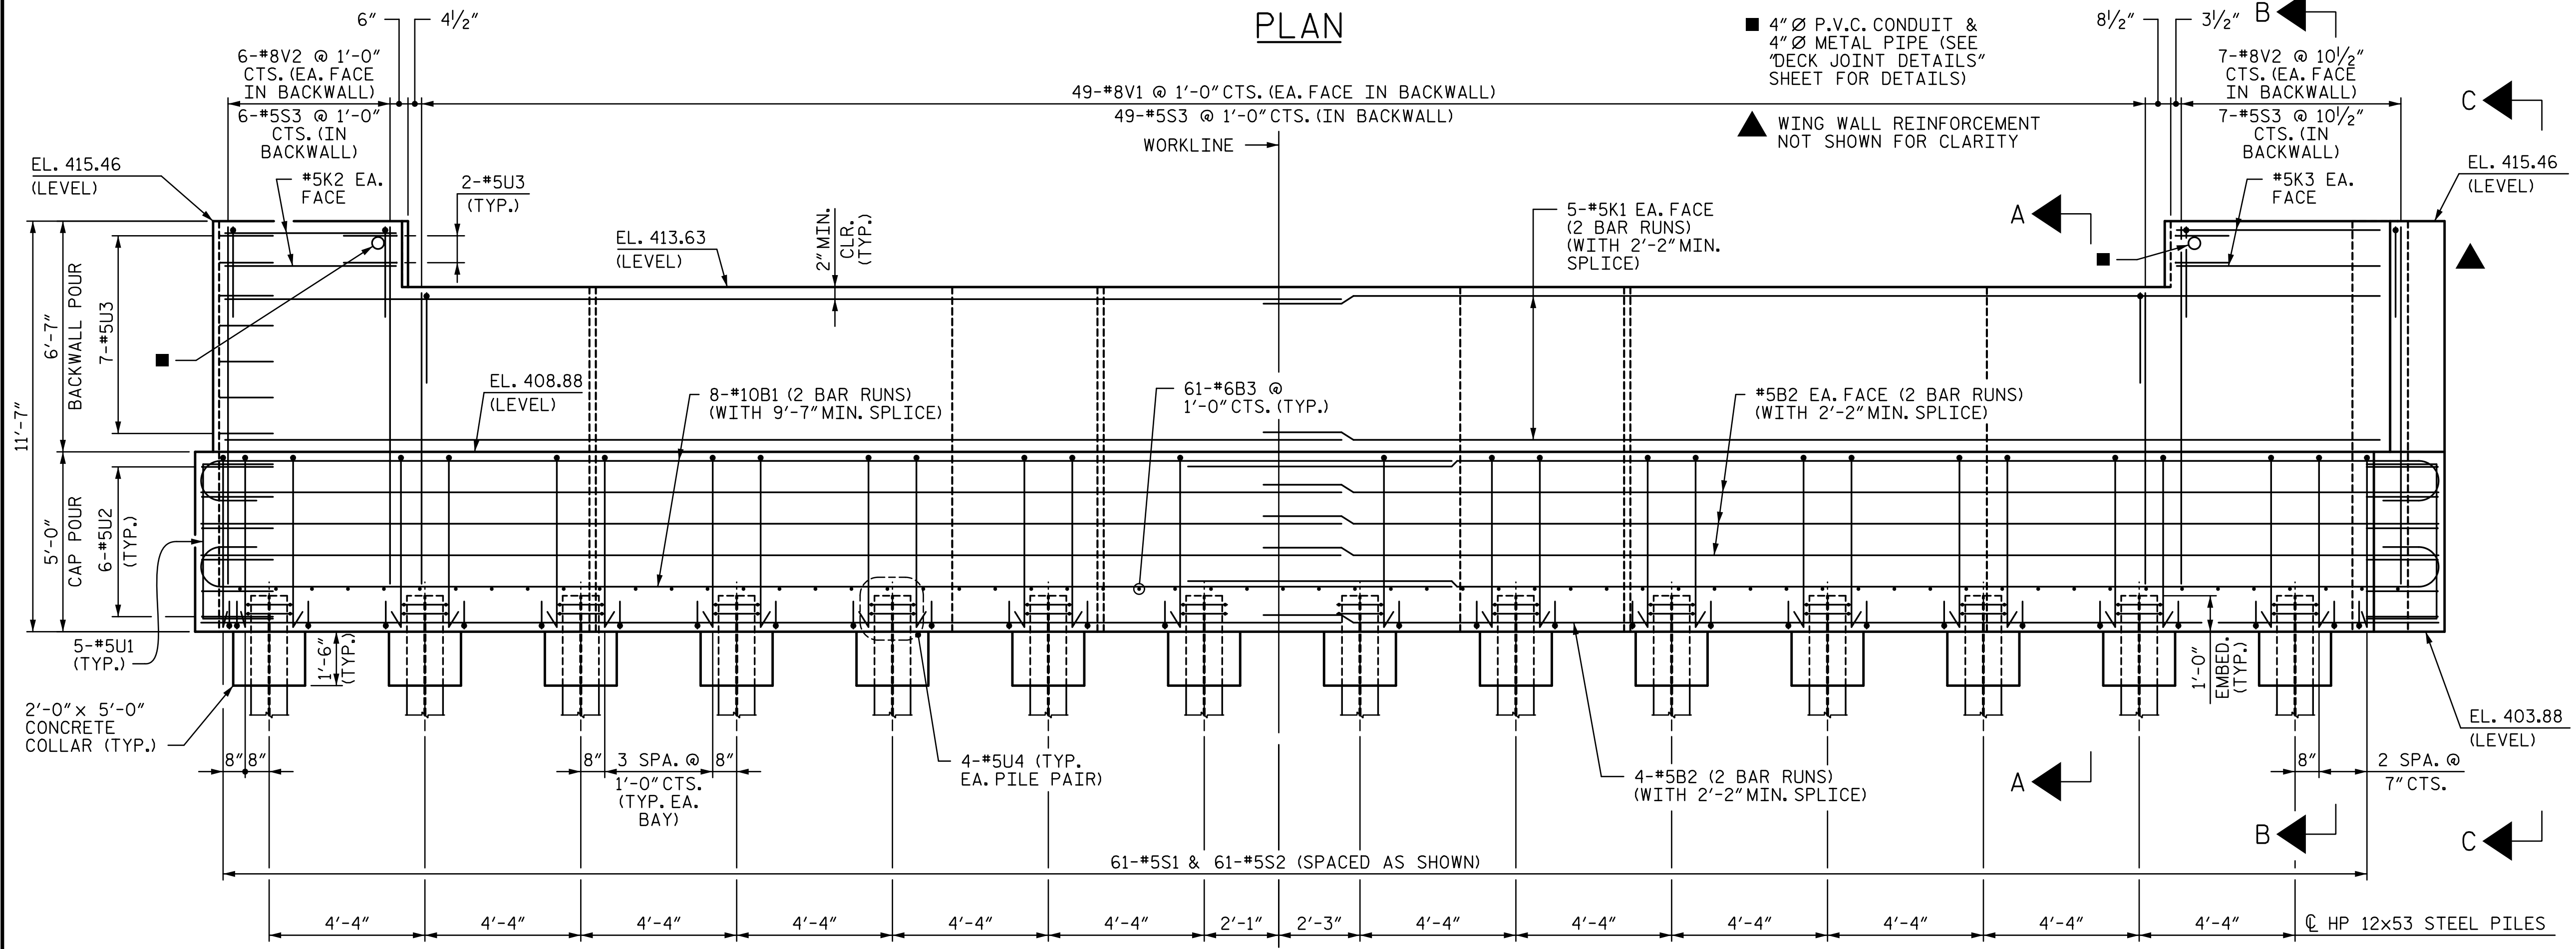

ELEVATION
(LOOKING UPSTATION)

PROJECT NO. **U-3308**
DURHAM COUNTY
 STATION: **POT 24+09.63 -LALT-**
POT 21+11.43 -NSN-

SHEET 1 OF 5

STATE OF NORTH CAROLINA
 DEPARTMENT OF TRANSPORTATION
 RALEIGH

ABUTMENT 2

REVISIONS				SHEET NO.	
NO.	BY:	DATE:	NO.	BY:	DATE:
1			3		
2			4		

TOTAL SHEETS: 44

12/3/2015 9:53:18 AM N:\PROJ\2513251\Station\Struct\Final\403_034_U3308_SMU_AB201.dgn
 ch11kmb

DOCUMENT NOT CONSIDERED FINAL
UNLESS ALL SIGNATURES COMPLETED

STV / Ralph Whitehead Associates, Inc.
 900 W Trade Street, Suite 715
 Charlotte, NC 28202
 NC License No. F-0991

