
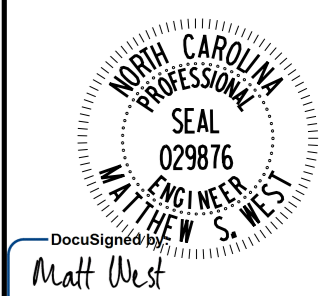


Kimley»Horn

P.O. BOX 33068
RALEIGH, N.C. 27636-3068
RIGHT-OF-WAY REV.
CONST. REV.


PROJECT REFERENCE NO. W-5510	SHEET NO. 2B-3
R/W SHEET NO.	ROADWAY DESIGN ENGINEER
	
	1/4/2016
DOCUMENT NOT CONSIDERED FINAL UNLESS ALL SIGNATURES COMPLETED	

NC GRID NAD 83
- NAD 2011

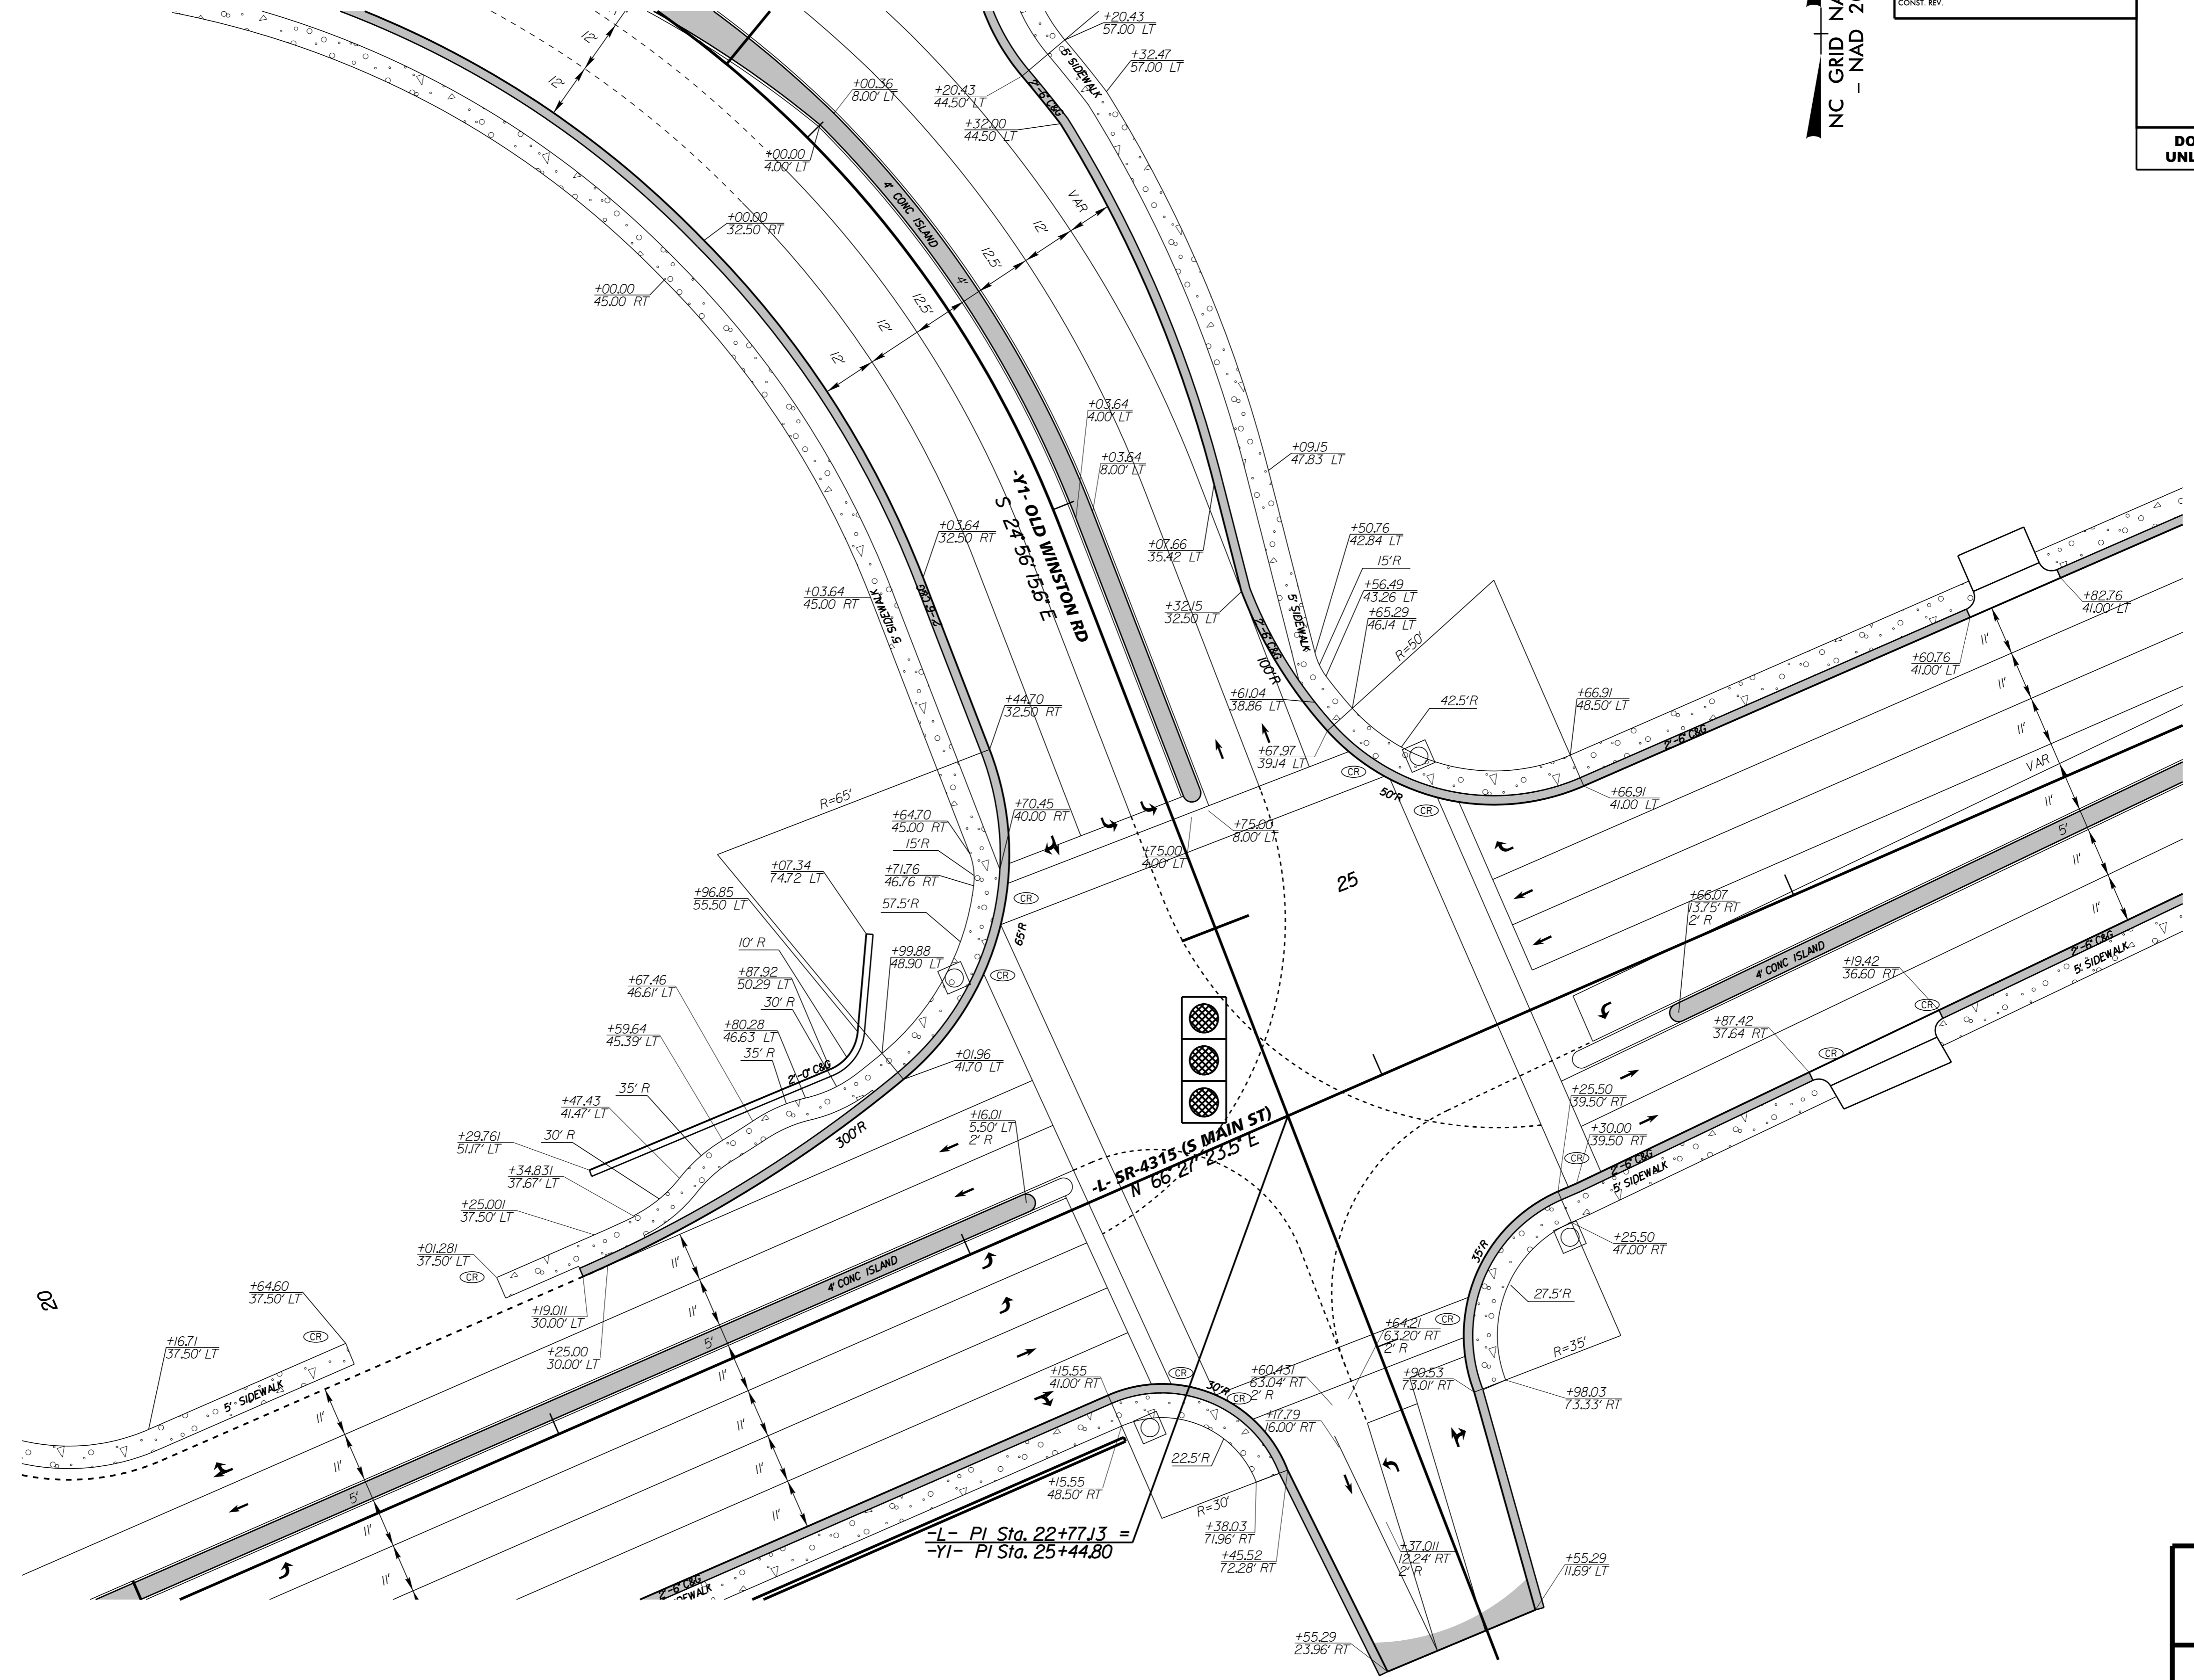

-L/-Y1-
(SEE SHEET NO.5 FOR PLAN)

**INTERSECTION
DETAILS**

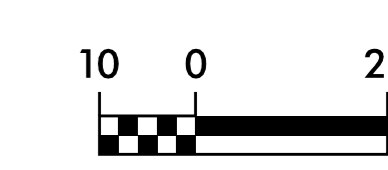

K:\PAL_Roadway\01036245 - Kernersville\Roadway\Pro\W5510_RDY_PSH_2B-3.dgn 12/22/2015