

THERMOPLASTIC PAVEMENT MARKING LINES


T2 - THERMOPLASTIC (24", 120 MILS)
T8 - THERMOPLASTIC (4", 120 MILS)
T17 - THERMOPLASTIC (8", 120 MILS)
TB - THERMOPLASTIC (4", 90 MILS)
TC - THERMOPLASTIC (4", 120 MILS)
TD - THERMOPLASTIC (4", 120 MILS)
TE - THERMOPLASTIC (4", 120 MILS)
TH - THERMOPLASTIC (4", 120 MILS)
TI - THERMOPLASTIC (4", 120 MILS)
TK - THERMOPLASTIC (6", 120 MILS)
TL - THERMOPLASTIC (6", 120 MILS)
TN - THERMOPLASTIC (8", 90 MILS)
TO - THERMOPLASTIC (8", 90 MILS)
TP - THERMOPLASTIC (8", 90 MILS)
TQ - THERMOPLASTIC (8", 120 MILS)
TR - THERMOPLASTIC (8", 120 MILS)

WHITE STOP BAR
2 FT. - 6 FT. /SP WHITE MINISKIP
3 FT. - 3 FT. /SP WHITE MINISKIP
YELLOW EDGE LINE
10 FT. WHITE SKIP
3 FT. - 9 FT. /SP WHITE MINISKIP
WHITE SOLID LANE LINE
YELLOW SINGLE CENTER LINE
YELLOW DOUBLE CENTER LINE
3 FT. - 9 FT. /SP WHITE MINISKIP
WHITE SOLID LANE LINE
WHITE GORELINE
WHITE DIAGONAL
YELLOW DIAGONAL
WHITE CROSSWALK LINE
WHITE SOLID LANE LINE


Kimley Horn

P.O. BOX 33068
RALEIGH, N.C. 27636-3068

RIGHT-OF-WAY REV.
CONST. REV.

PROJECT REFERENCE NO. W-5510	SHEET NO. PMP-4
RW SHEET NO.	
ROADWAY DESIGN ENGINEER	
	
DOCUMENT NOT CONSIDERED FINAL UNLESS ALL SIGNATURES COMPLETED	

NC GRID NAD 83
- NAD 2011

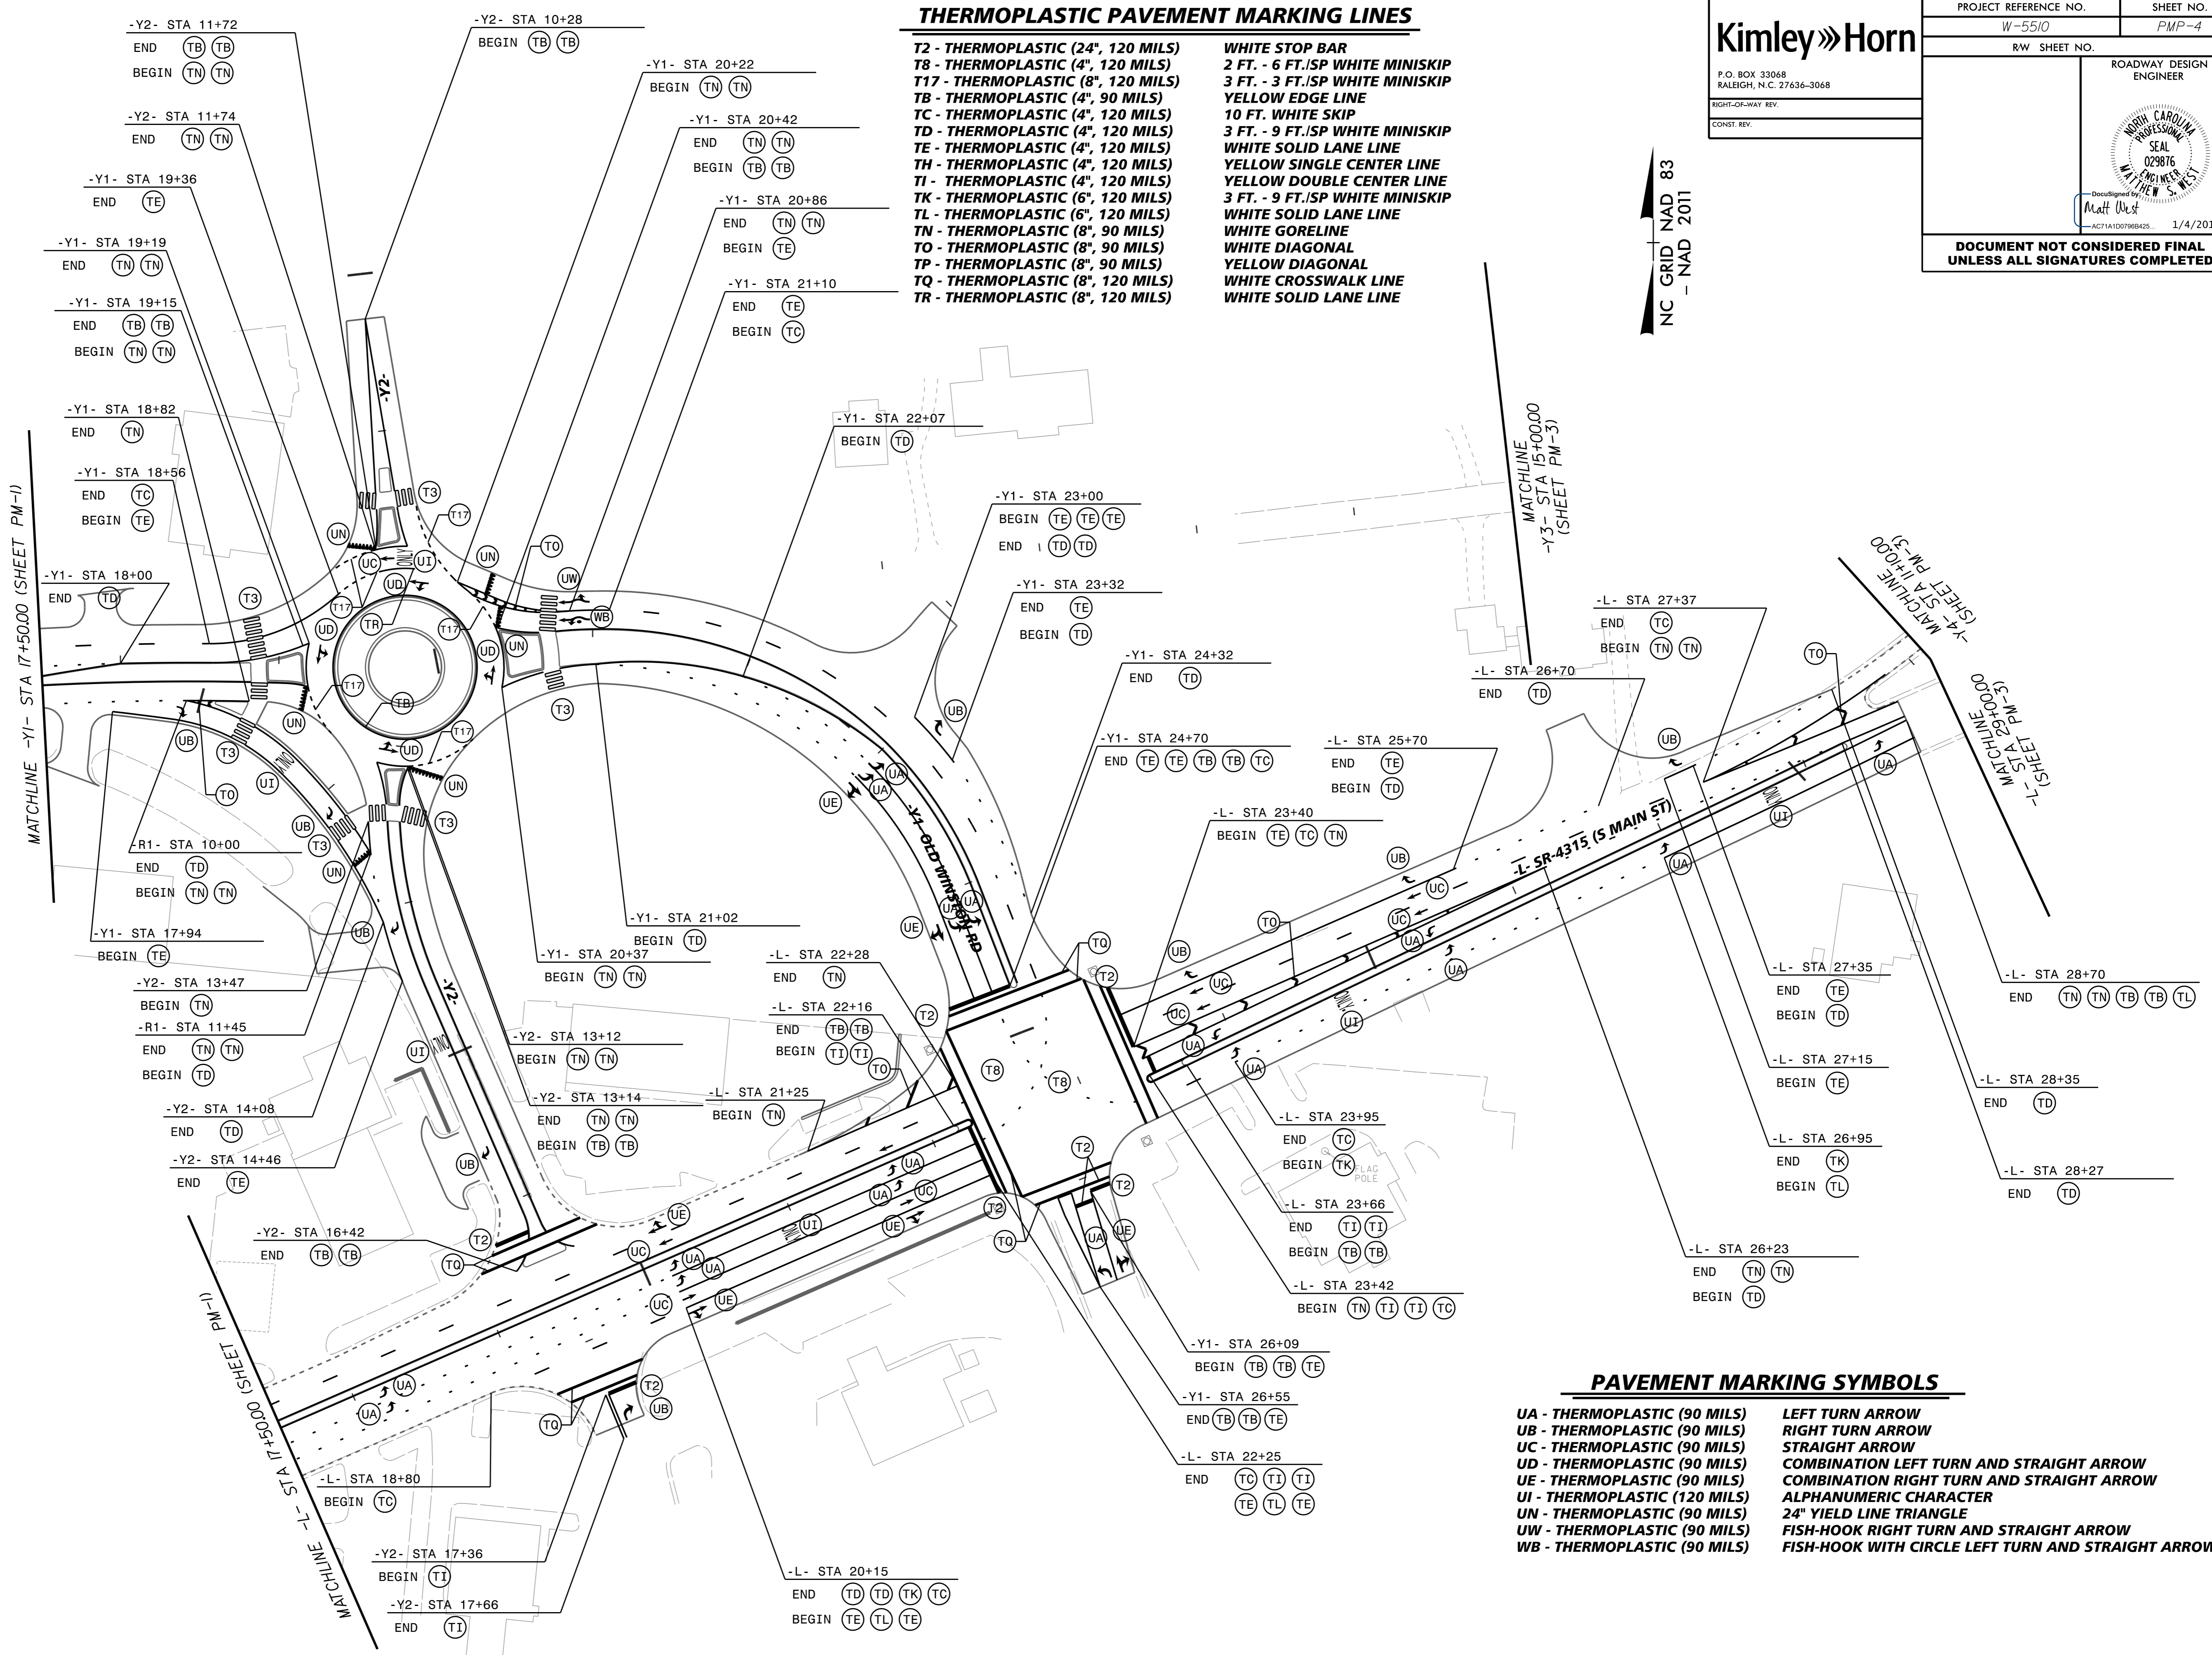

PAVEMENT MARKING SYMBOLS

- UA - THERMOPLASTIC (90 MILS) LEFT TURN ARROW
- UB - THERMOPLASTIC (90 MILS) RIGHT TURN ARROW
- UC - THERMOPLASTIC (90 MILS) STRAIGHT ARROW
- UD - THERMOPLASTIC (90 MILS) COMBINATION LEFT TURN AND STRAIGHT ARROW
- UE - THERMOPLASTIC (90 MILS) COMBINATION RIGHT TURN AND STRAIGHT ARROW
- UI - THERMOPLASTIC (120 MILS) ALPHANUMERIC CHARACTER
- UN - THERMOPLASTIC (90 MILS) 24" YIELD LINE TRIANGLE
- UW - THERMOPLASTIC (90 MILS) FISH-HOOK RIGHT TURN AND STRAIGHT ARROW
- WB - THERMOPLASTIC (90 MILS) FISH-HOOK WITH CIRCLE LEFT TURN AND STRAIGHT ARROW

K:\RAL_Roadway\01036245 - Kernerville\Traffic\Signing\CADD\PMW5510_PMP_PSH_PMP-4.dgn 12/22/2015