



Kimley»Horn

P.O. BOX 33068
RALEIGH, N.C. 27636-3068


RIGHT-OF-WAY REV.
CONST. REV.

PROJECT REFERENCE NO. W-5510	SHEET NO. EC-8/CONST.5
R/W SHEET NO. 5	
ROADWAY DESIGN ENGINEER	HYDRAULICS ENGINEER
	
1/4/2016	1/4/2016

**DOCUMENT NOT CONSIDERED FINAL
UNLESS ALL SIGNATURES COMPLETED**

FINAL CONSTRUCTION PHASE
SEE SHEET ERO-2 FOR THE
CLEARING AND GRUBBING PHASE.

NC GRID NAD 83
- NAD 2011

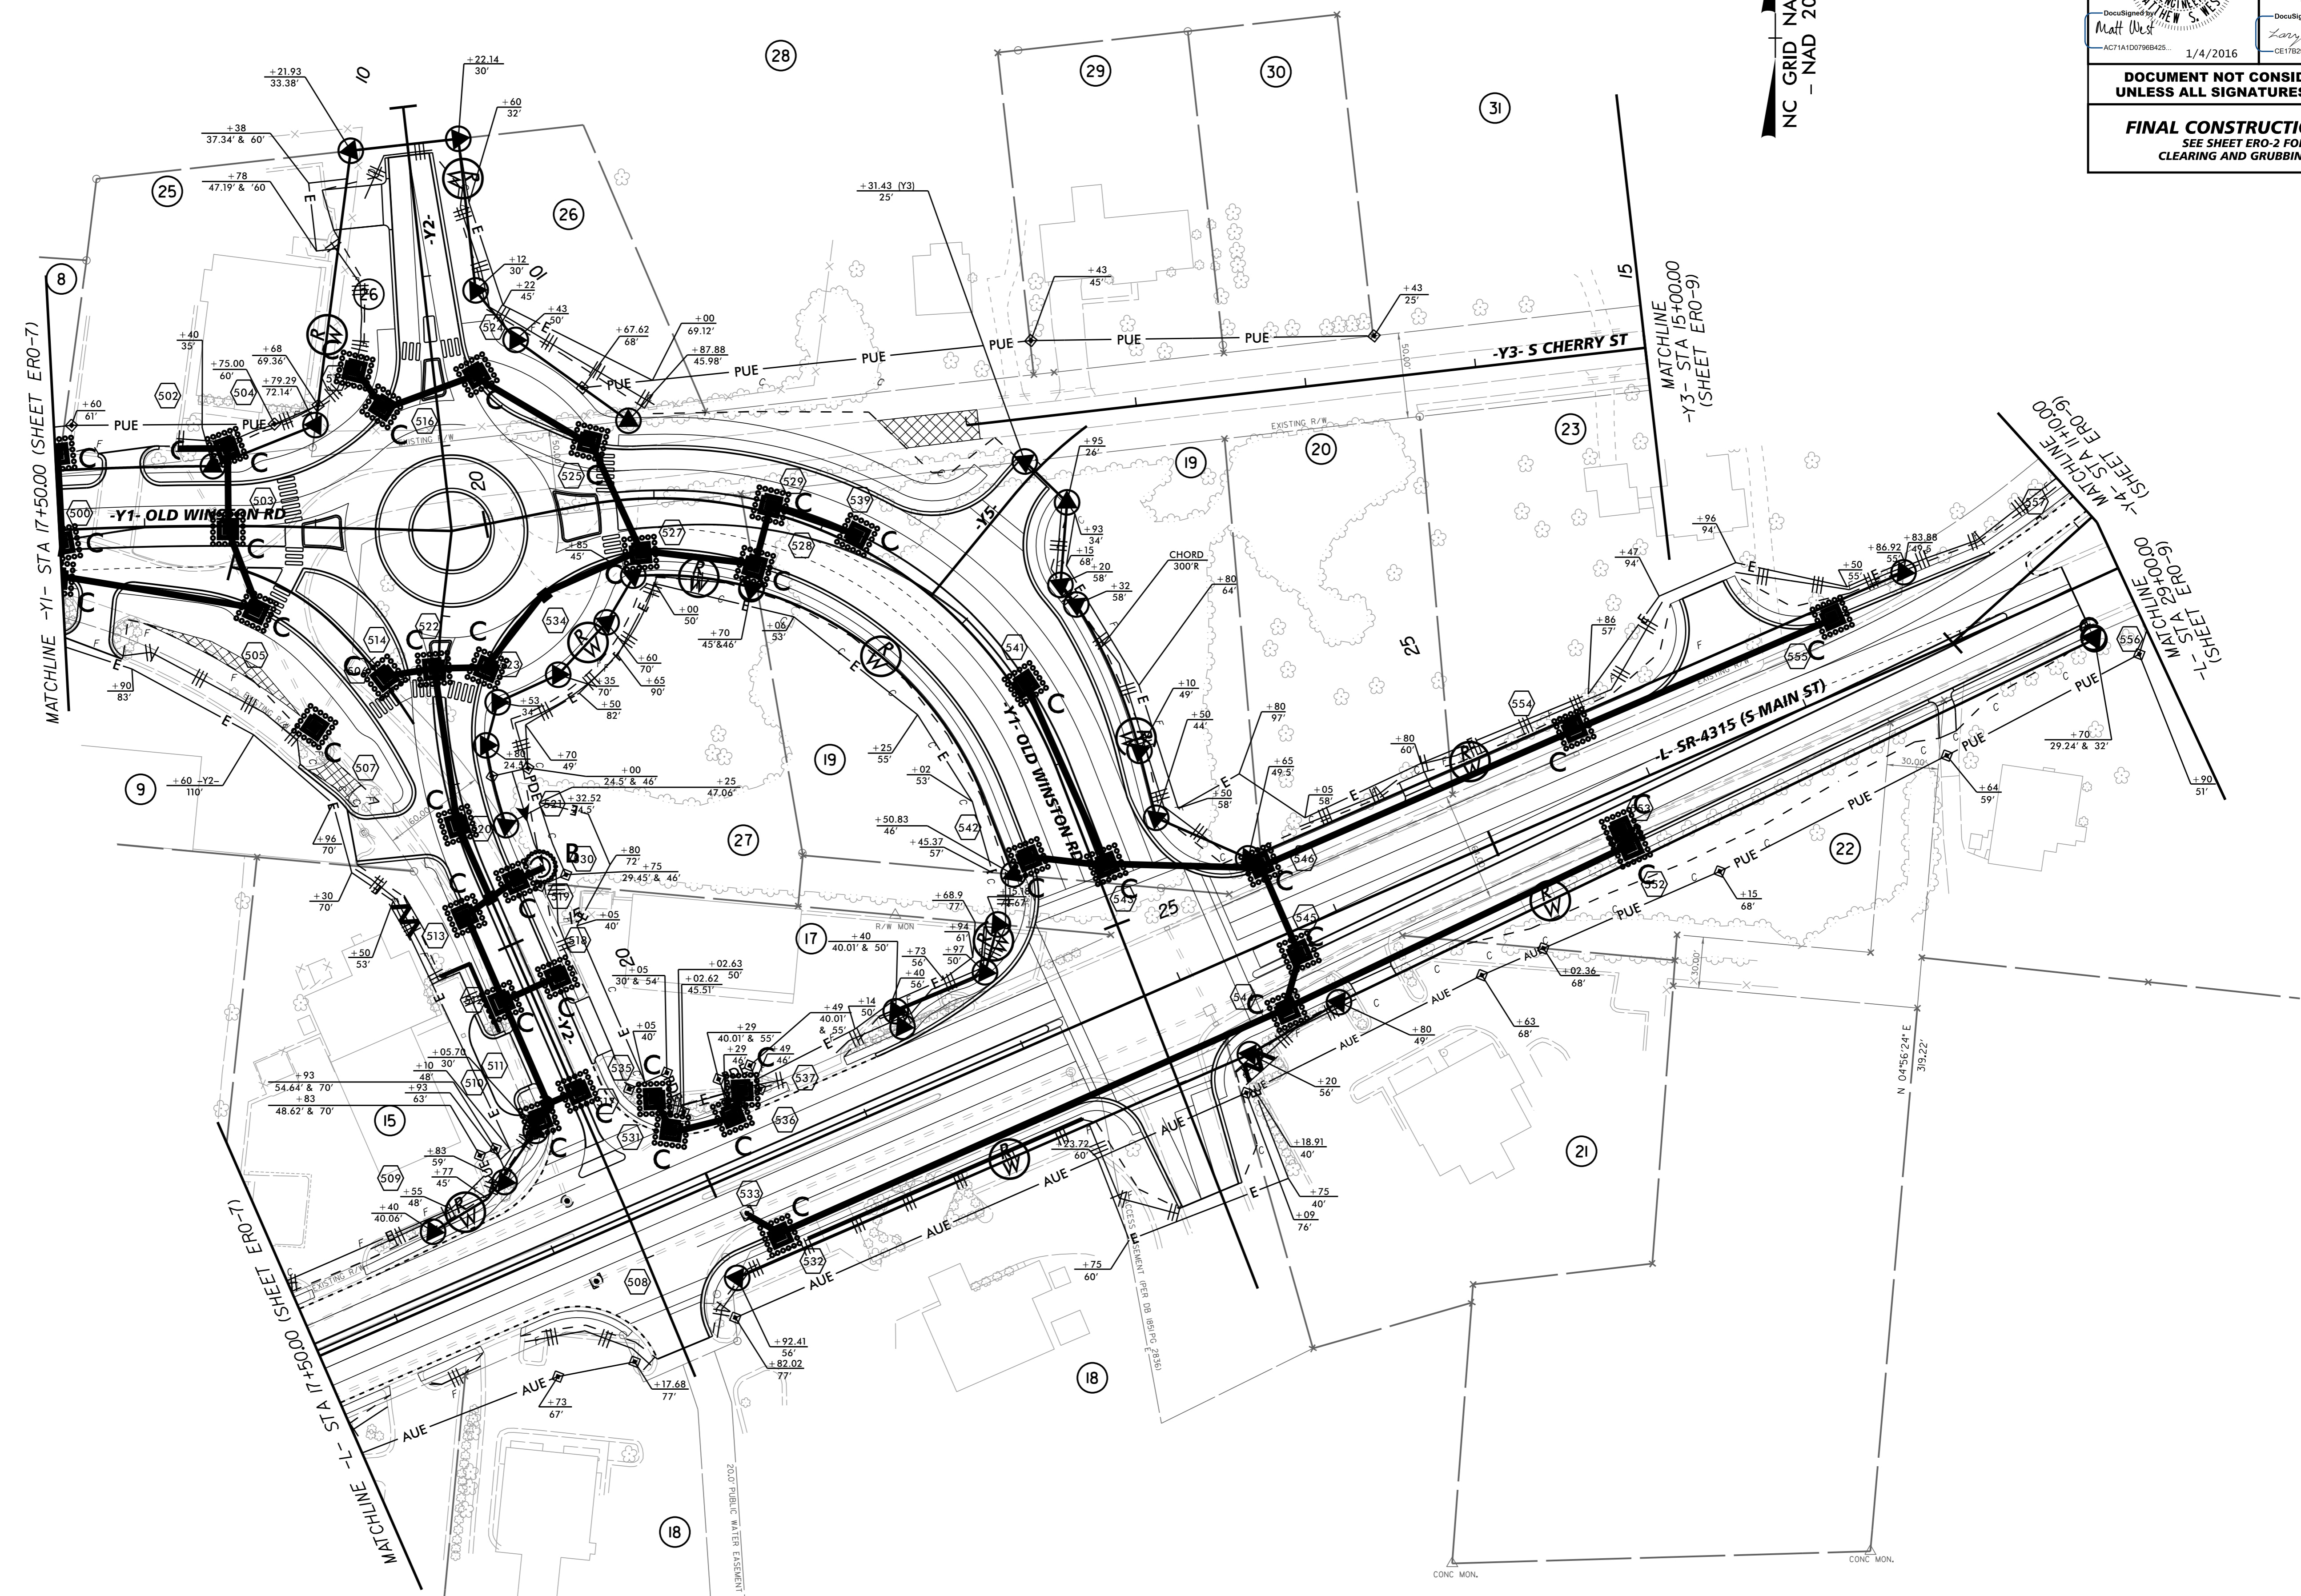

12/22/2015 K:\RAL_Roadway\01036245 - Kernerville\Environmental\Design\W5510_ENV_EC-8.dgn