


TIP NO.	SHEET NO.
W-5510	SIGN-1
APPROVED: _____	
DATE: _____	
SEAL	
	
<small>DocuSigned by: Matt West ACT1A1D0798425</small> 1/4/2016	
DOCUMENT NOT CONSIDERED FINAL UNLESS ALL SIGNATURES COMPLETED	

**STATE OF NORTH CAROLINA
DEPARTMENT OF TRANSPORTATION**

**SIGNING PLAN
FORSYTH COUNTY**

**LOCATION: SR 4315 (S MAIN STREET) FROM I-BUS-40 RAMP
TO SR 4278 (S CHERRY STREET), AND SR 2648 (OLD WINSTON ROAD)**

FINAL SIGNING

T.I.P.: W-5510

ROADWAY STANDARD DRAWING

THE FOLLOWING ROADWAY STANDARDS AS APPEAR IN "ROADWAY STANDARD DRAWINGS" - PROJECT SERVICES UNIT - N.C. DEPARTMENT OF TRANSPORTATION - RALEIGH, N.C., DATED JANUARY 2012 ARE APPLICABLE TO THIS PROJECT AND BY REFERENCE HEREBY ARE CONSIDERED A PART OF THESE PLANS:

<u>STD. NO.</u>	<u>TITLE</u>
903.10	GROUND MOUNTED SIGN SUPPORTS (EXCEPT FOR 1 OF 3 WHICH IS REPLACED WITH SIGN-1A AND 2 OF 3 WHICH IS REPLACED WITH SIGN 1B IN PLANS)
904.10	ORIENTATION OF GROUND MOUNTED SIGNS
904.20	SECONDARY SIGN MOUNTING
904.30	SUPPLEMENTAL SIGN MOUNTING
904.50	MOUNTING OF TYPE 'D', 'E' AND 'F' SIGNS ON 'U' CHANNEL POSTS

GENERAL NOTES


- . SIGNS FURNISHED BY STATE
- . ALL TYPE 'D' SIGNS SHALL BE MOUNTED ON TWO U-CHANNEL POSTS UNLESS OTHERWISE INDICATED ON THE PLANS.
- . IF REMOVAL OR RELOCATION OF SIGNS ON PRIVATE STREET (NON-STATE MAINTAINED) IS REQUIRED DUE TO CONSTRUCTION, THE CONTRACTOR SHALL INFORM THE ENGINEER. THE WORK WILL BE COMPLETED BY OTHERS.
- . WHEN NOT STATIONED OR DIMENSIONED ON PLANS, ALL 'E' AND 'F' SIGNS SHALL BE FIELD LOCATED BY THE ENGINEER.
- . ALL EXISTING SIGNS ON "U" CHANNEL POST WITHIN THE PROJECT LIMITS SHALL BE REMOVED AND DISPOSED OF UNLESS OTHERWISE NOTED ON PLANS.
- . WHEN EXISTING SIGNS ARE REMOVED AND INSTALLED ON NEW SUPPORTS, THE RE-ERECTION SHALL IMMEDIATELY FOLLOW THE REMOVAL.
- . THE BACKGROUND FOR TYPE E & F SIGNS SHALL BE TYPE C REFLECTIVE SHEETING.

INDEX

<u>SHEET NO.</u>	<u>DESCRIPTION</u>
SIGN-1	TITLE SHEET
SIGN-1A	REVISED SIGNING ROADWAY STANDARD DRAWING 903.10 SHEET 1 OF 3
SIGN-1B	REVISED SIGNING ROADWAY STANDARD DRAWING 903.10 SHEET 2 OF 3
SIGN-2	E SHEET
SIGN-3	TYPE "D" GROUND MOUNTED SIGN DESIGN
SIGN-4 THRU SIGN-6	SIGNING PLAN SHEETS

PLAN REVIEWED BY: N.C.D.O.T. SIGNING AND DELINEATION UNIT

RENEE B. ROACH, PE, CPM	SIGNING & DELINEATION REGIONAL ENGINEER
SAMUEL D. COLEMAN, EI	SIGNING & DELINEATION PROJECT DESIGN ENGINEER

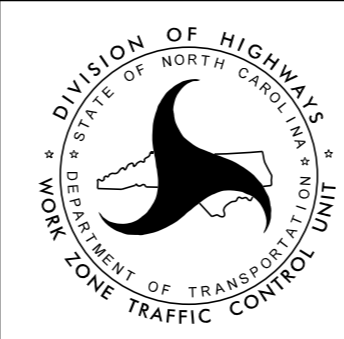

PLAN PREPARED BY: Kimley-Horn and Associates

Erin Thompson P.E.	PROJECT DESIGN ENGINEER
Erin Thompson P.E.	DESIGNER

