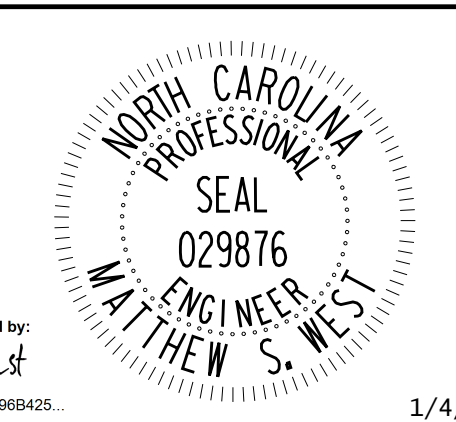
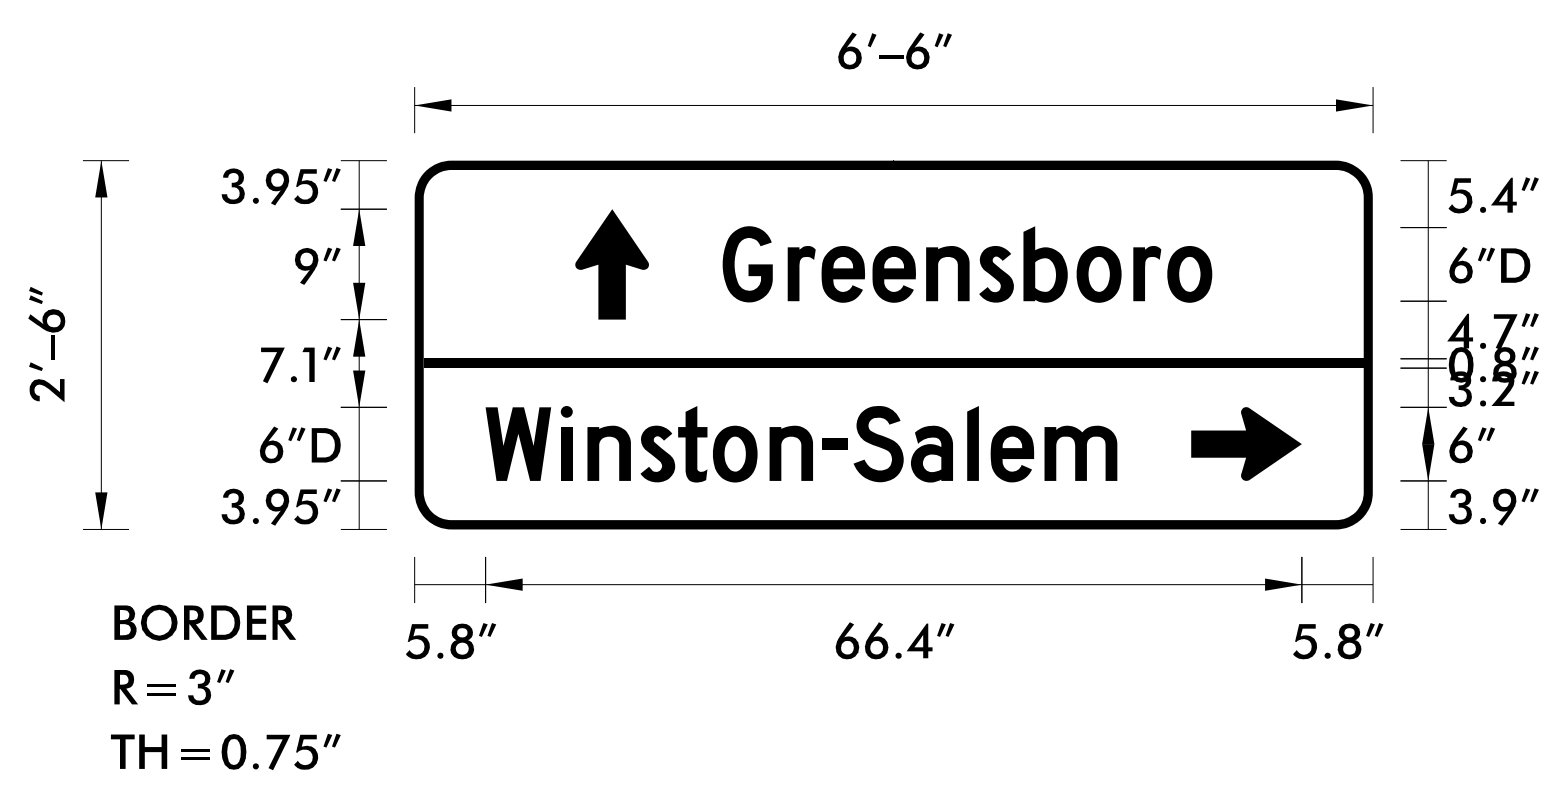


TIP NO. W-5510	SHEET NO. SIGN-3
APPROVED: _____	
DATE: _____	
SEAL	
	
<small>DocuSigned by: Matt West ACF7A1D079B8425...</small>	
1/4/2016	
DOCUMENT NOT CONSIDERED FINAL UNLESS ALL SIGNATURES COMPLETED	

SIGN NUMBER: 301 TYPE: D QUANTITY: 1 SIGN WIDTH: 6'-6" HEIGHT: 2'-6" TOTAL AREA: 16.3 Sq.Ft. BORDER TYPE: FLUSH RECESS: 0" WIDTH: 0.75" RADII: 3" NO. Z BARS: LENGTH:	BACKG COLOR: Green / Green COPY COLOR: White <table border="1" style="width: 100%;"> <tr> <th>SYMBOL</th> <th>X</th> <th>Y</th> <th>WID</th> <th>HT</th> </tr> <tr> <td>AR_Type D</td> <td>13.1</td> <td>17.1</td> <td>6</td> <td>9</td> </tr> <tr> <td>AR_Type D</td> <td>63.2</td> <td>3.9</td> <td>6</td> <td>9</td> </tr> <tr><td> </td><td> </td><td> </td><td> </td><td> </td></tr> <tr><td> </td><td> </td><td> </td><td> </td><td> </td></tr> <tr><td> </td><td> </td><td> </td><td> </td><td> </td></tr> <tr><td> </td><td> </td><td> </td><td> </td><td> </td></tr> <tr><td> </td><td> </td><td> </td><td> </td><td> </td></tr> </table>	SYMBOL	X	Y	WID	HT	AR_Type D	13.1	17.1	6	9	AR_Type D	63.2	3.9	6	9																										DESIGN BY: CDL PROJECT ID: W-5510 CHECKED BY: ET DIV: DIV 9 DATE: Nov 04, 2015	 <p style="text-align: center;"> BORDER R=3" TH=0.75" </p>
SYMBOL	X	Y	WID	HT																																							
AR_Type D	13.1	17.1	6	9																																							
AR_Type D	63.2	3.9	6	9																																							

Spacing Factor is 1 unless specified otherwise


LETTER POSITIONS

Letter spacings are to start of next letter

															Series/Size Text Length
	G	r	e	e	n	s	b	o	r	o					D 2000
25.1	5.3	2.8	4.1	4.4	4.3	3.6	4.3	4.6	2.8	3.7	13.1				39.8
	W	i	n	s	t	o	n	-	S	a	l	e	m		D 2000
5.8	6.1	2.2	4.3	3.1	2.8	4.6	4.3	2.6	4.7	4.6	1.9	4.4	5.9	20.8	51.4

FILENAME: Kernersville_rdy_sgn_DETAILS
NORTH CAROLINA D.O.T. SIGN DETAIL

K:\PAL_Roadway\01036245 - Kernersville\Traffic\Signing\CADD\Signing Layout Plans\W5510_SGN_PSH_SIGN-3.dgn 12/22/2015

	TYPE "D" GROUND MOUNTED SIGN DESIGN
---	--