


K:\RAL_Roadway\01036245 - Kernerville\Traffic\Signing\CADD\Signing Layout Plans\W5510_SGN_PSH_SIGN-6.dgn


12/22/2015

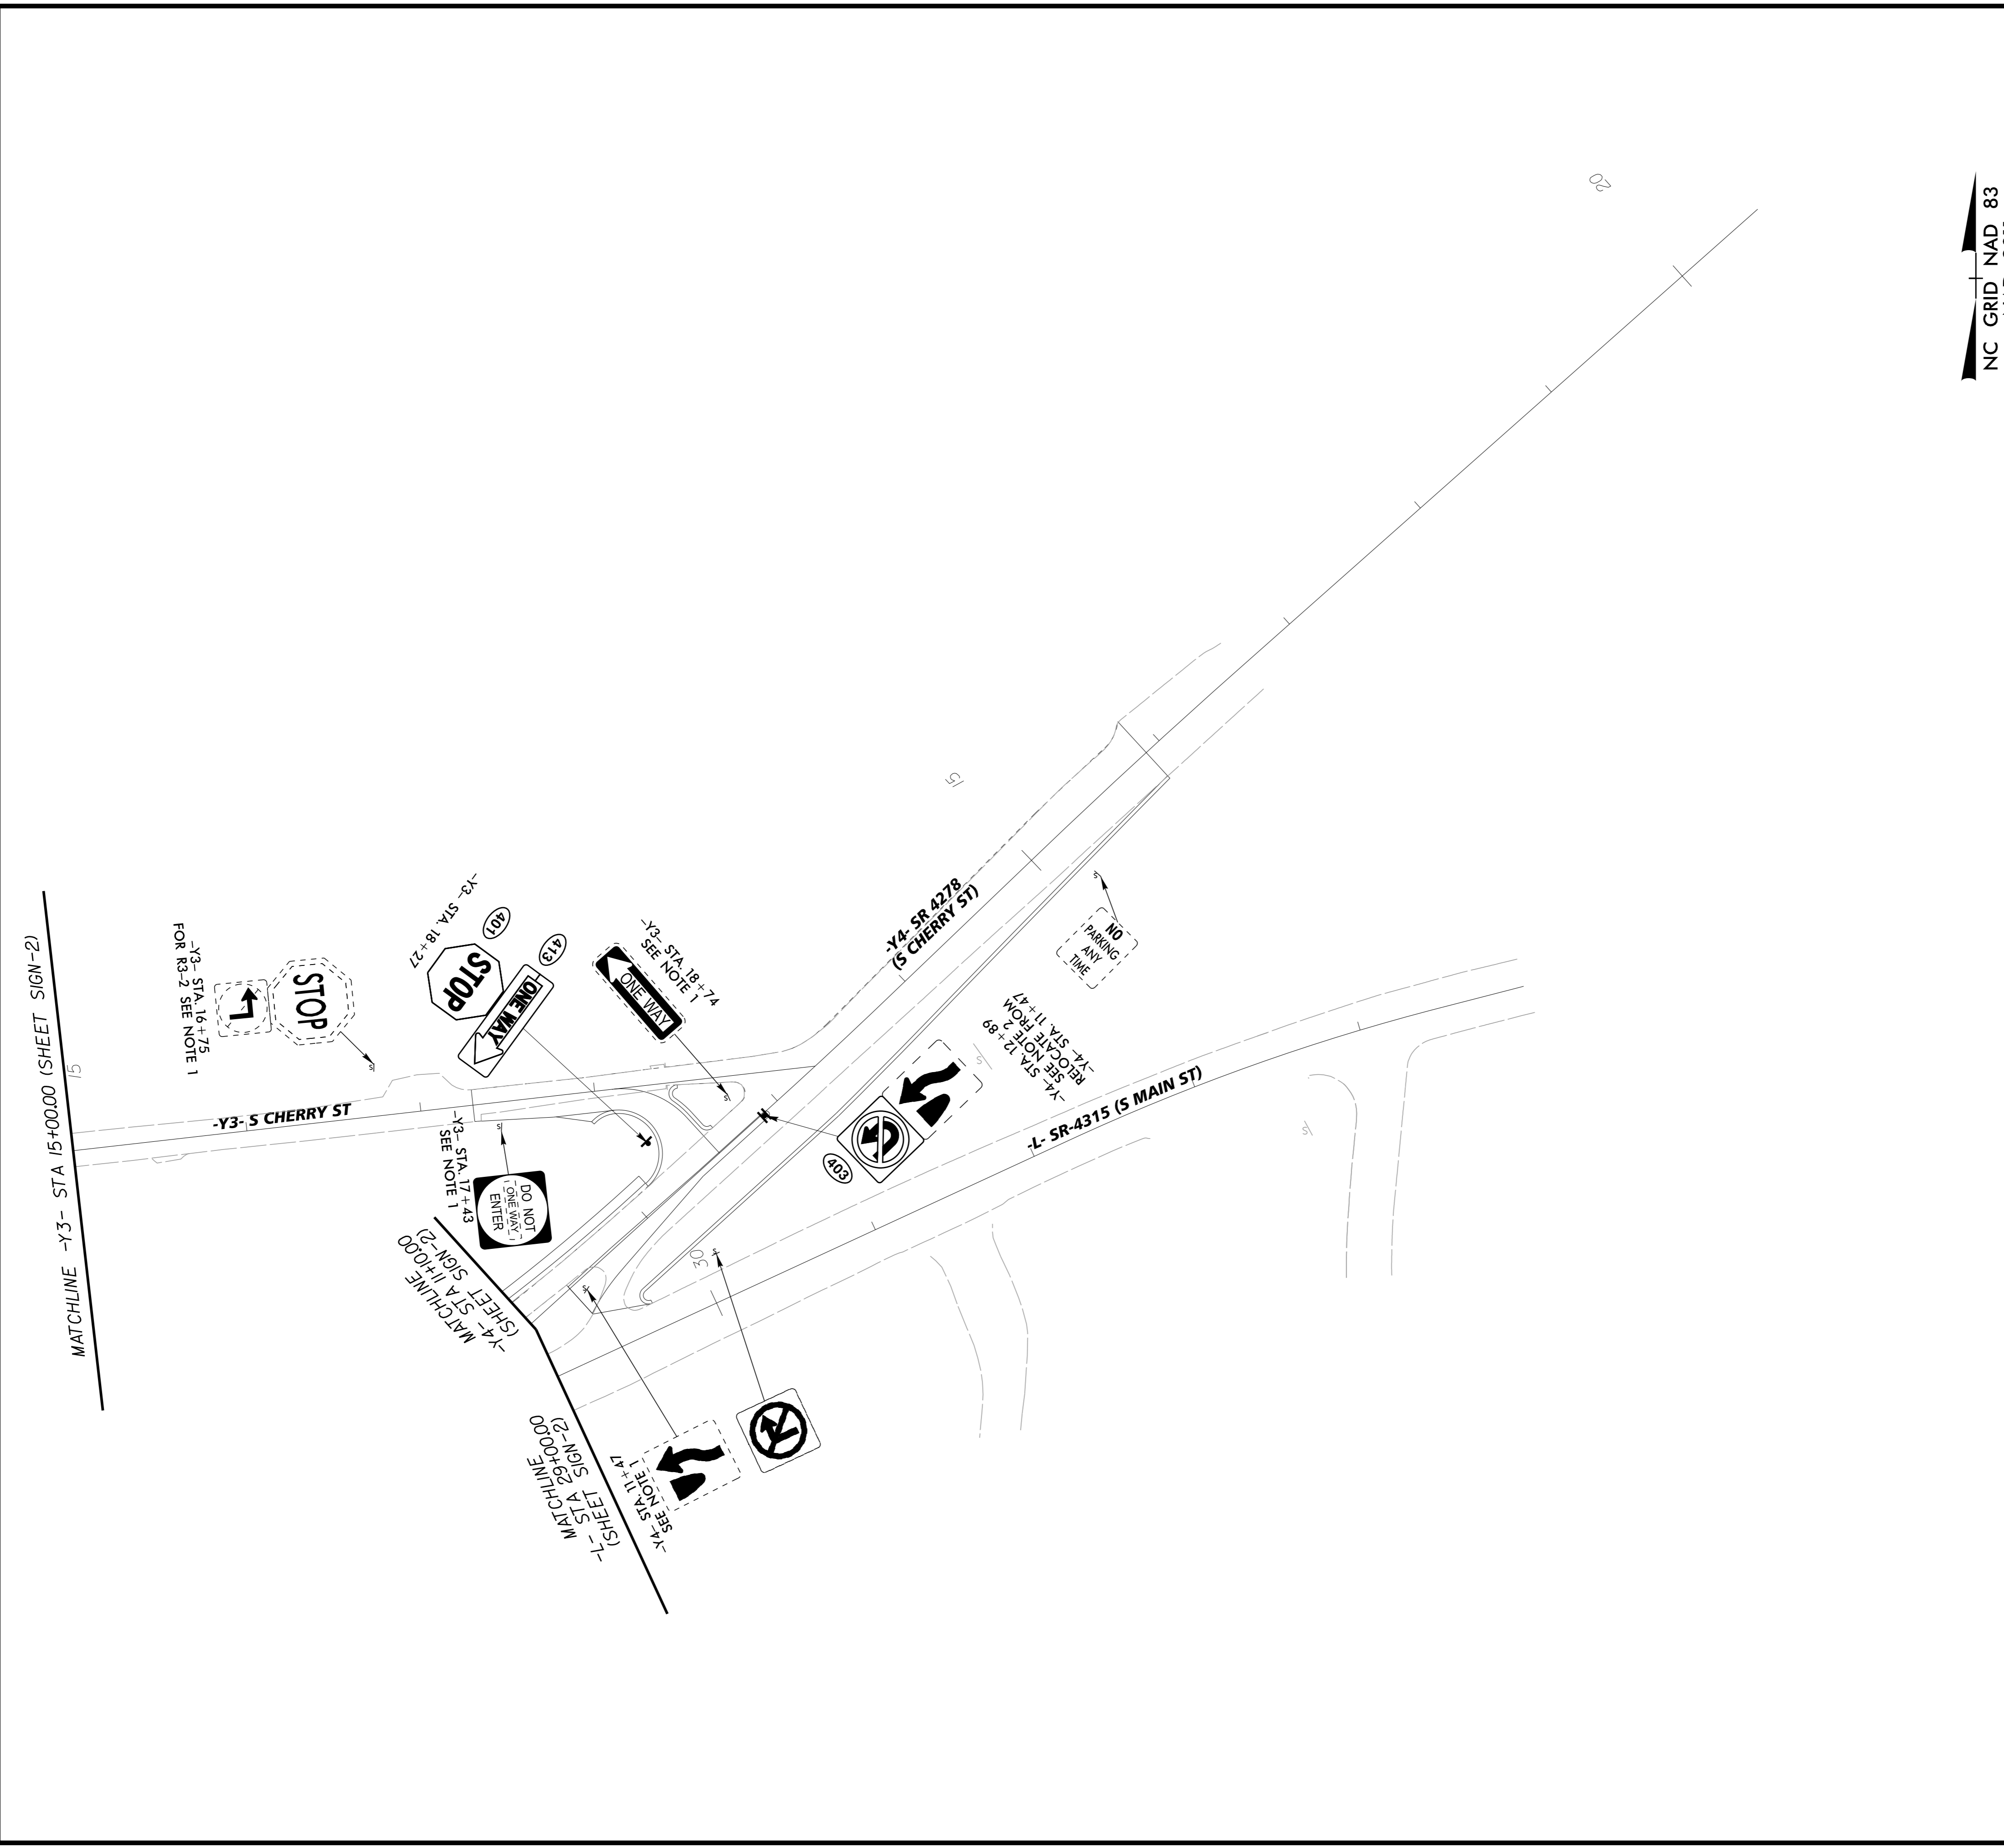



 NC GRID NAD 83

 - NAD 2011

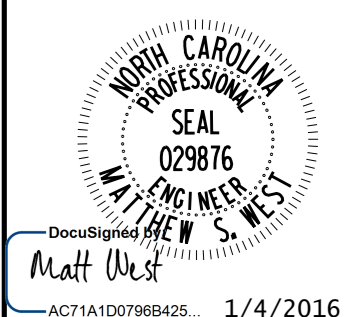PROJECT REFERENCE NO.		SHEET NO.	
W-5510		SIGN-6	
RW SHEET NO.			
P.O. BOX 33068 RALEIGH, N.C. 27636-3068		ROADWAY DESIGN ENGINEER	
RIGHT-OF-WAY REV.			
CONST. REV.			
DOCUMENT NOT CONSIDERED FINAL UNLESS ALL SIGNATURES COMPLETED			

- PAY ITEM NOTES:
1. REMOVE AND DISPOSE OF SIGN SYSTEM "U" CHANNEL.
 2. ERECT EXISTING SIGN ON NEW "U" CHANNEL POST (STATION SPECIFIED).