




14 + 85.08

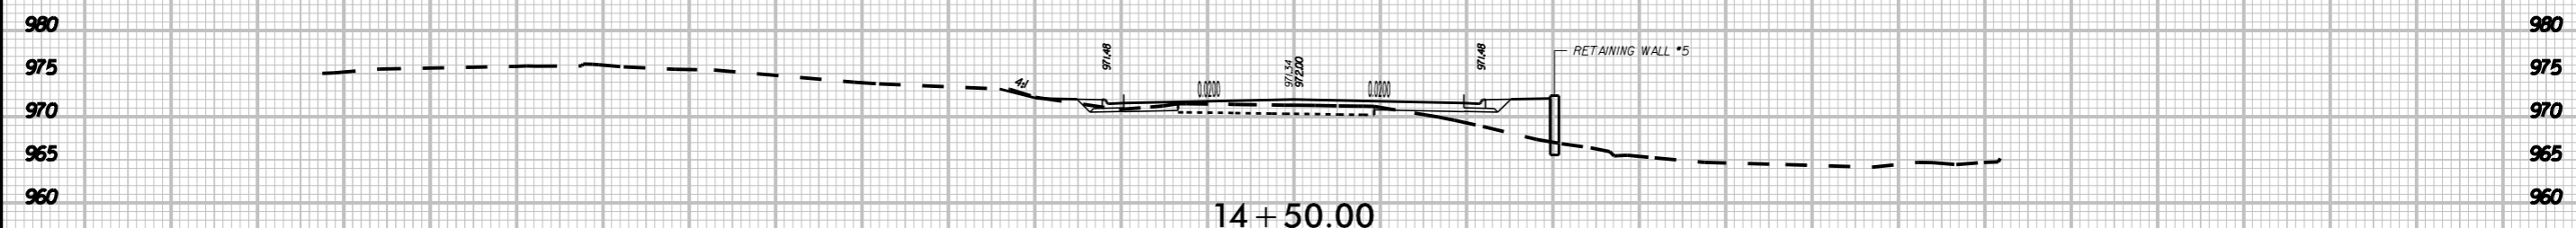


14 + 50.00

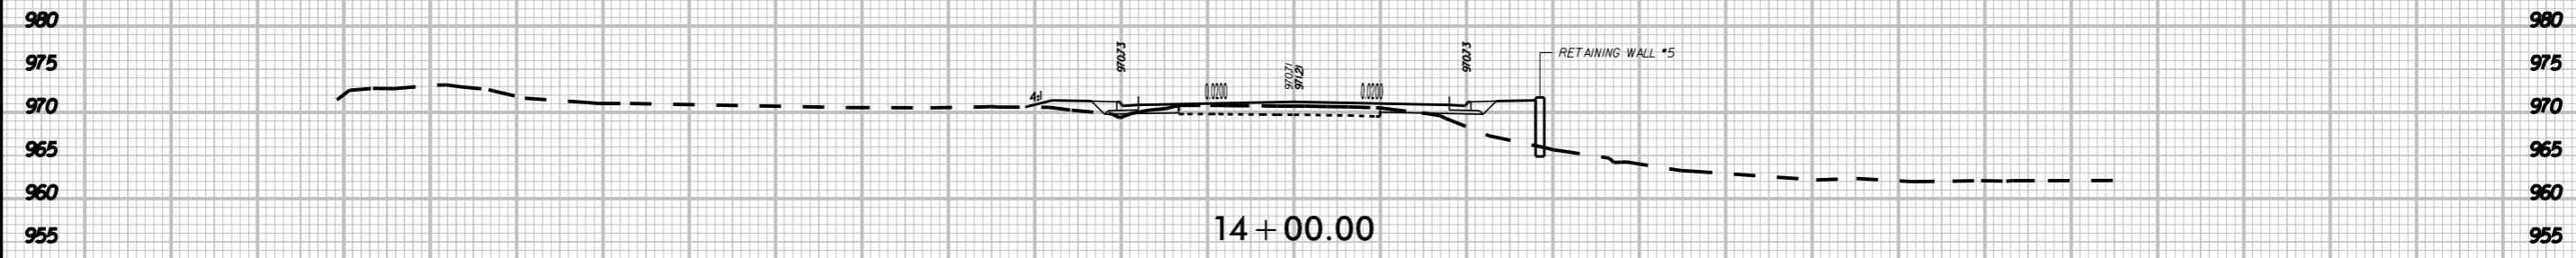

14 + 00.00

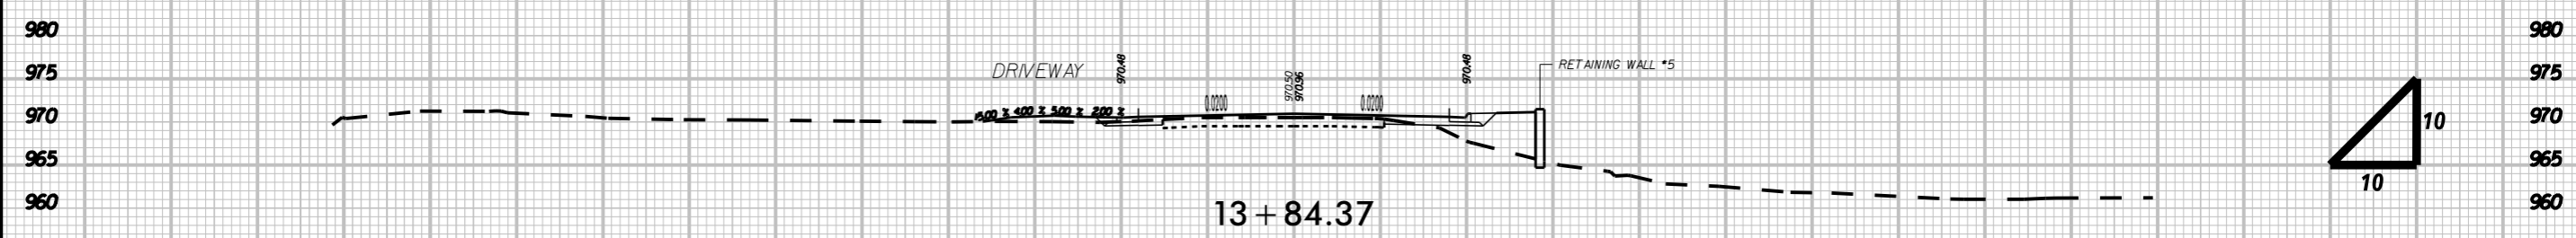

13 + 84.37

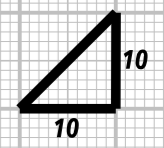

-Y1- (OLD WINSTON)

K:\PAL_Roadway\01036245 - Kernerville\Roadway\XSCW5510_RDY_XPL_Y1.dgn
1/4/2016