



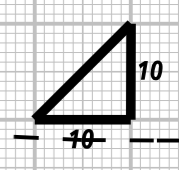

K:\RAL_Roadway\01036245 - Kernerville\Roadway\XSC\W5510_RDY_XPL_Y1.dgn
1/4/2016

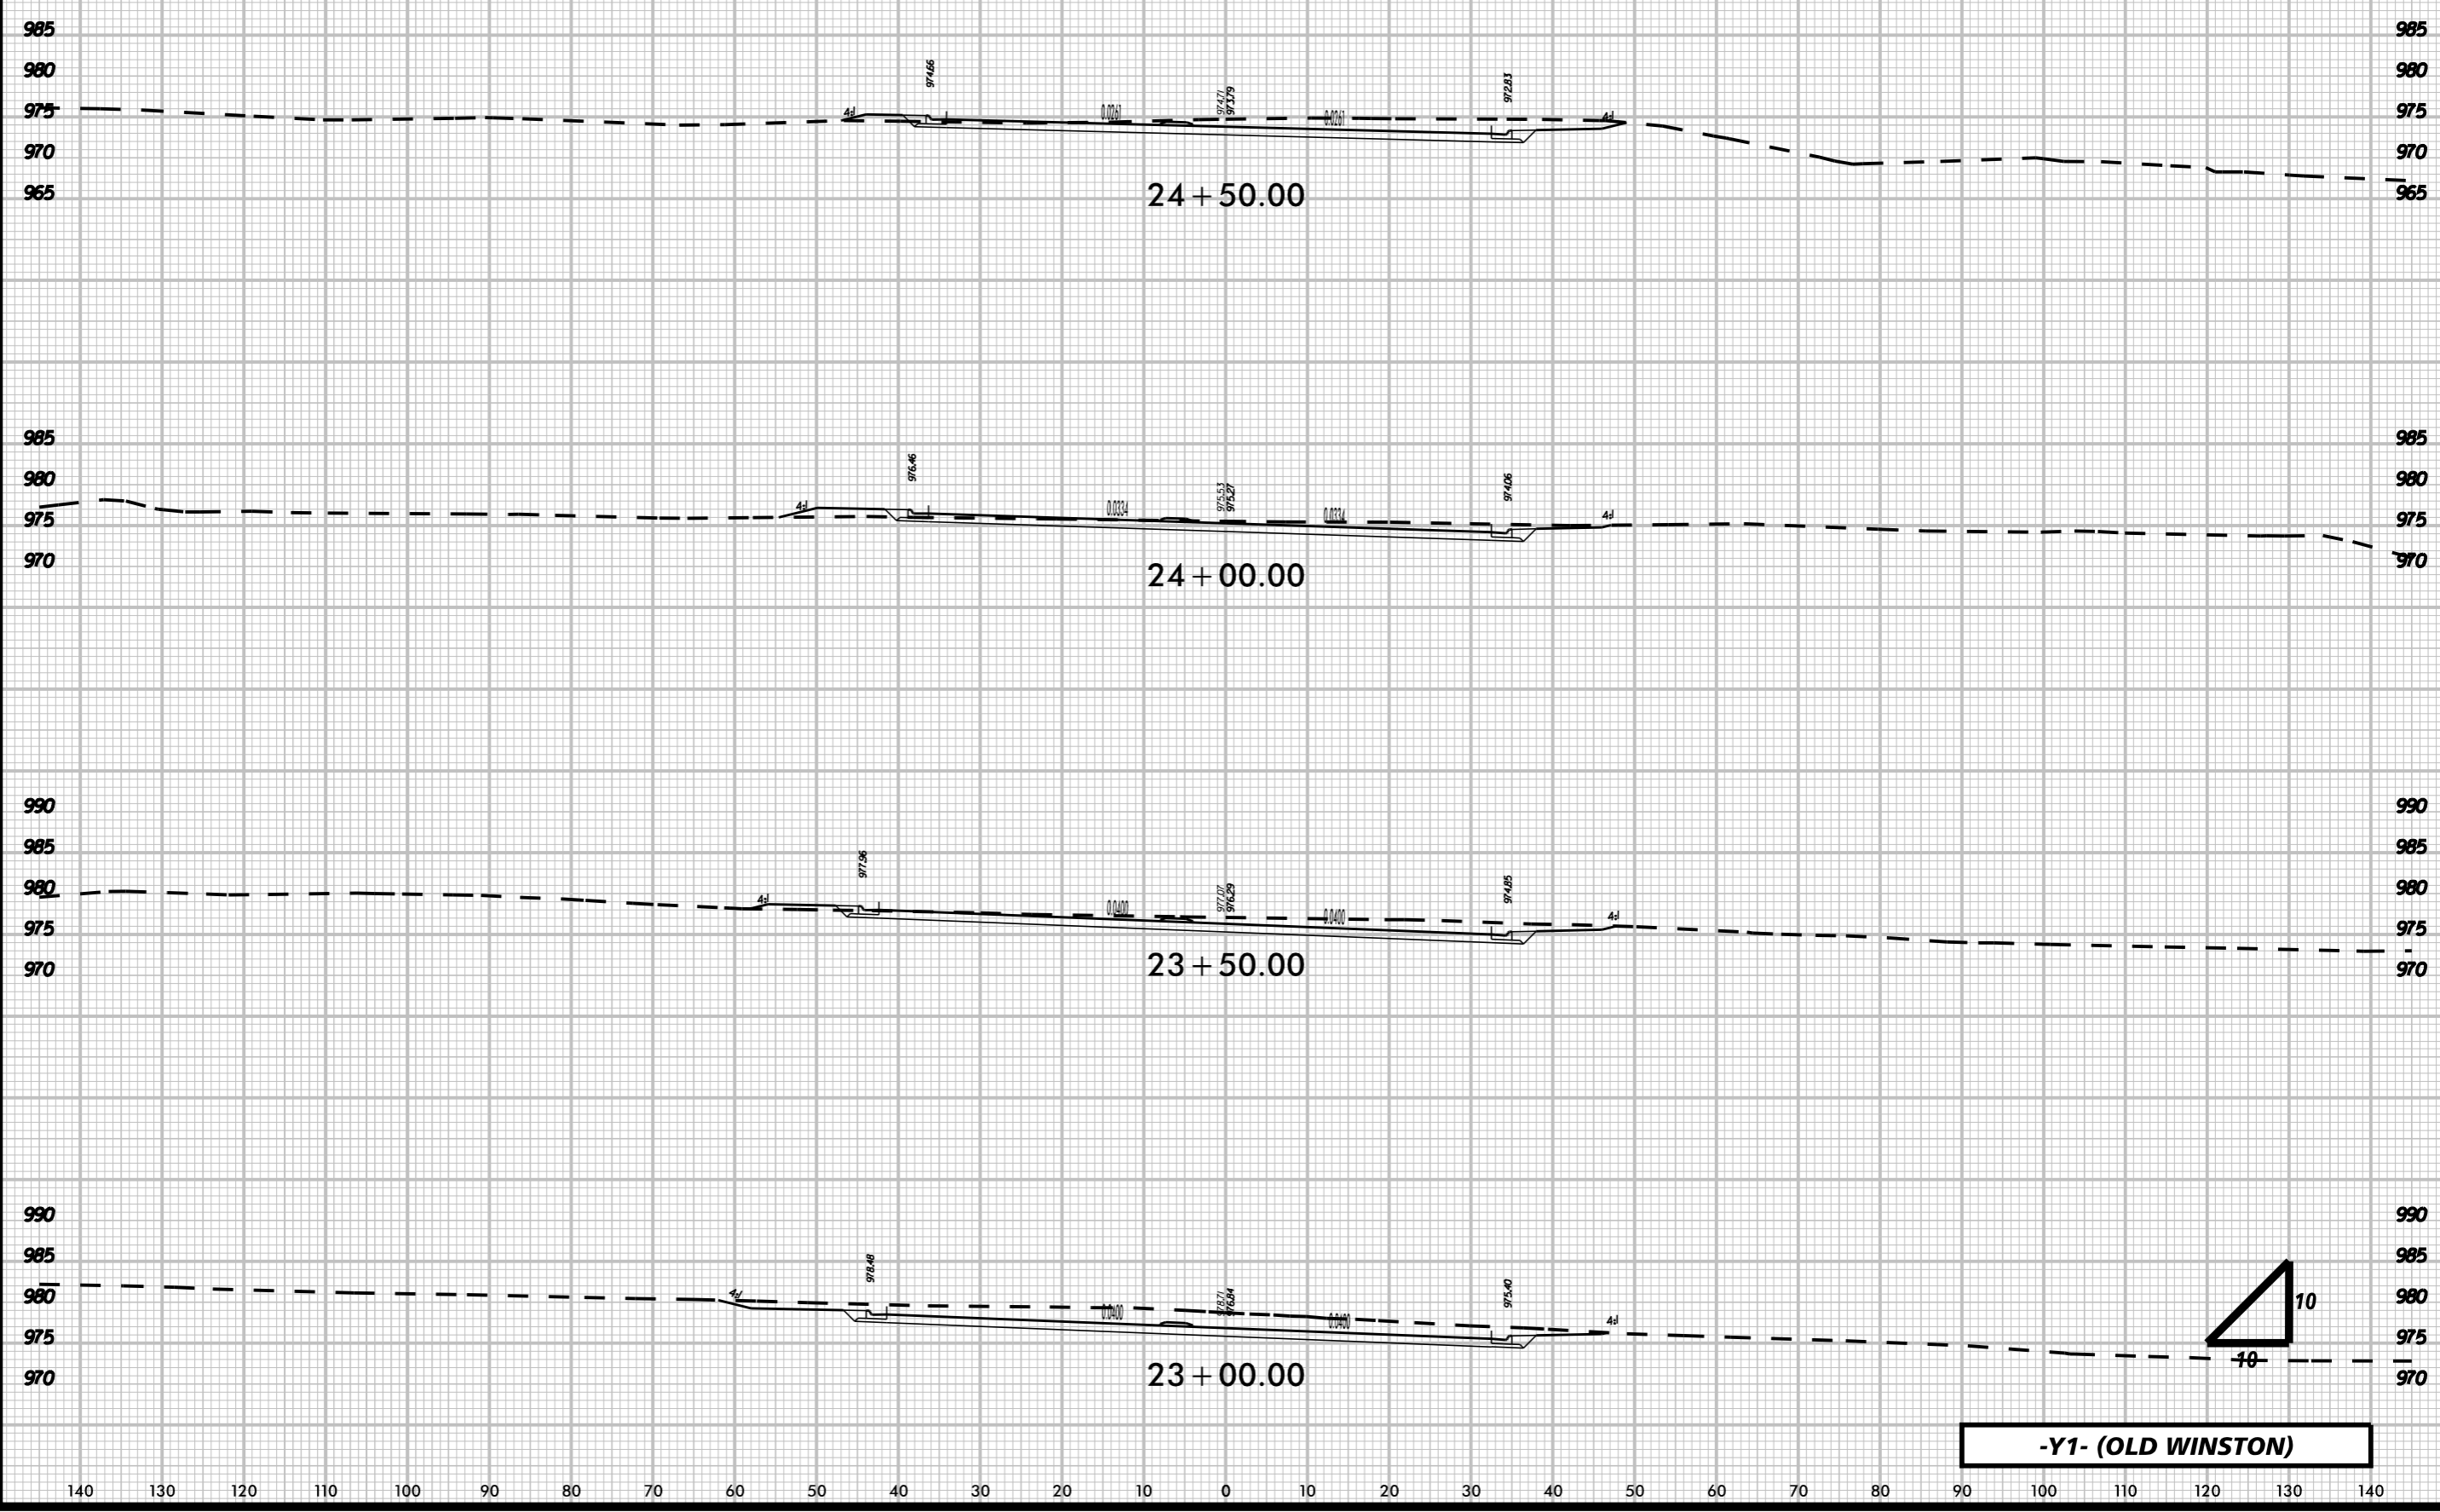

-Y1- (OLD WINSTON)