

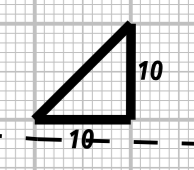
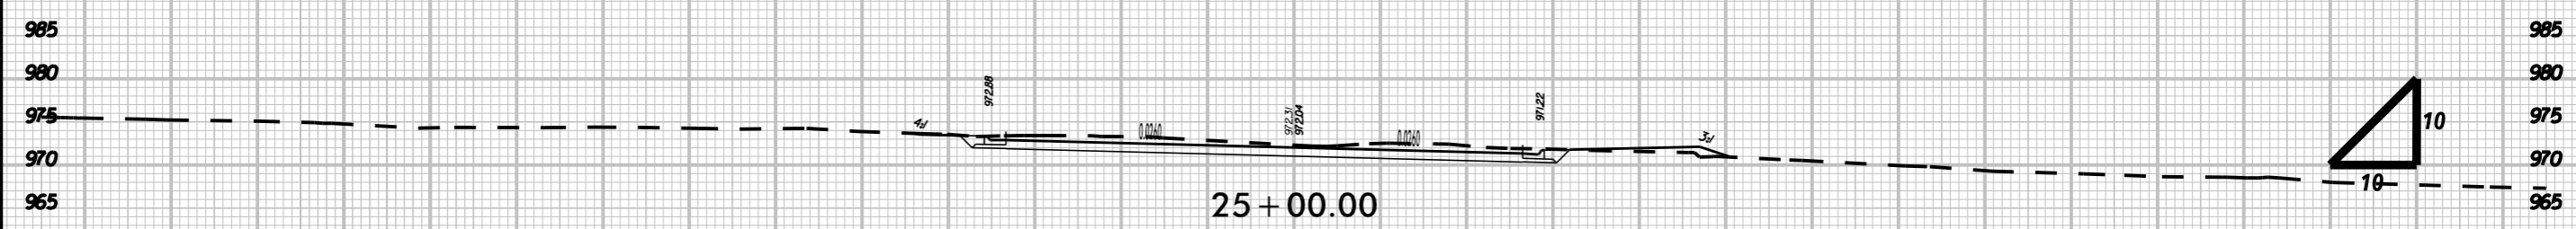
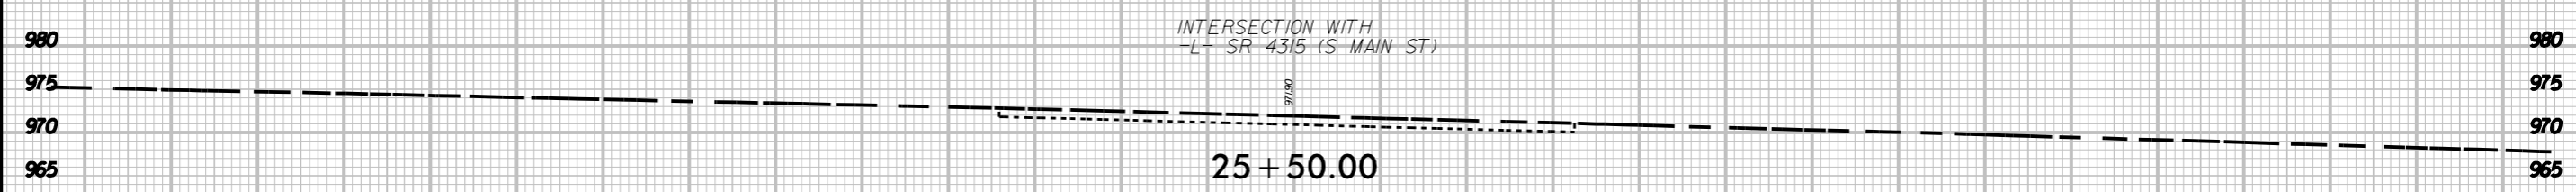


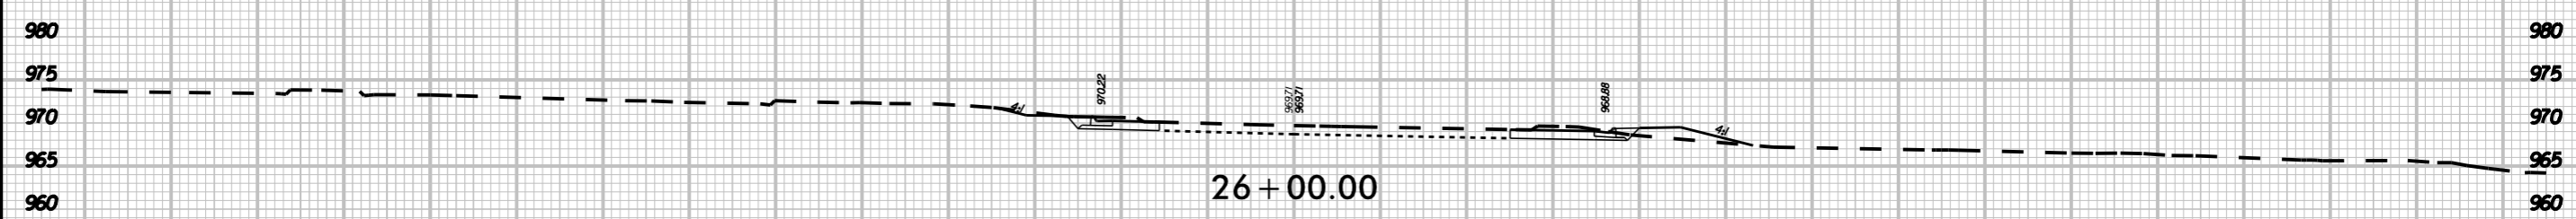

K:\RAL_Roadway\01036245 - Kernerville\Roadway\XSC\W5510_RDY_XPL_Y1.dgn
1/4/2016

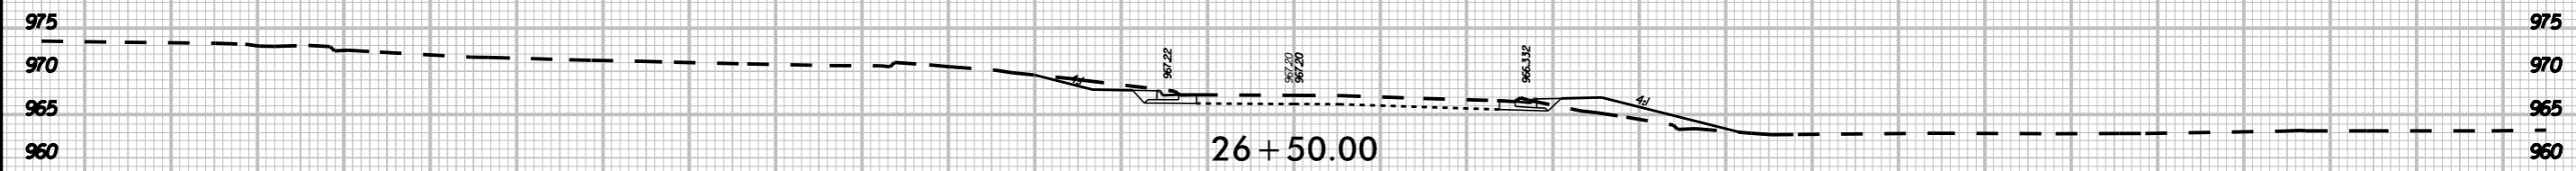

-Y1- (OLD WINSTON)

140 130 120 110 100 90 80 70 60 50 40 30 20 10 0 10 20 30 40 50 60 70 80 90 100 110 120 130 140