


PLAN OF SPAN A

\* #4S1, #4S2, #4U1, #4U2 & #4V1 TO MATCH WITH #4 "V" BARS IN INTEGRAL END BENT CAP.  
 FOR LOCATION OF INTERMEDIATE DIAPHRAGMS, SEE "GIRDER LAYOUT"

PROJECT NO. B-4761  
 HALIFAX COUNTY  
 STATION: 20+11.00 -L-

SHEET 1 OF 3

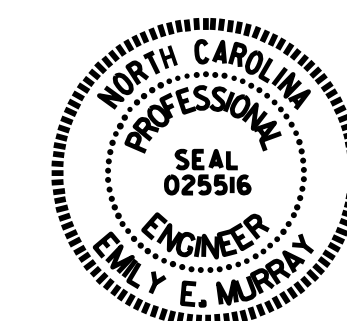

Designed by:  
 Emily E. Murray  
 4/27/2016

STATE OF NORTH CAROLINA  
 DEPARTMENT OF TRANSPORTATION  
 RALEIGH  
 SUPERSTRUCTURE  
 PLAN OF SPAN A

DRAWN BY : M.D.PISO DATE : 6-09-2015  
 CHECKED BY : N.RUFFIN DATE : 8-05-2015  
 DESIGN ENGINEER OF RECORD : G.KOUCHEKI DATE : 3/14/16

DOCUMENT NOT CONSIDERED  
 FINAL UNLESS ALL  
 SIGNATURES COMPLETED

REVISIONS						SHEET NO.	
NO.	BY:	DATE:	NO.	BY:	DATE:	S-7	
1			3			TOTAL SHEETS	
2			4			31	