

**This electronic collection of documents is provided
for the convenience of the user
and is Not a Certified Document –**

**The documents contained herein were originally issued
and sealed by the individuals whose names and license
numbers appear on each page, on the dates appearing
with their signature on that page.**

**This file or an individual page
shall not be considered a certified document.**


09.08/99

See Sheet 1A For Index of Sheets

STATE OF NORTH CAROLINA
DIVISION OF HIGHWAYS

T.I.P. NO.	SHEET NO.
B-4761	UO-1

TIP PROJECT: B-4761

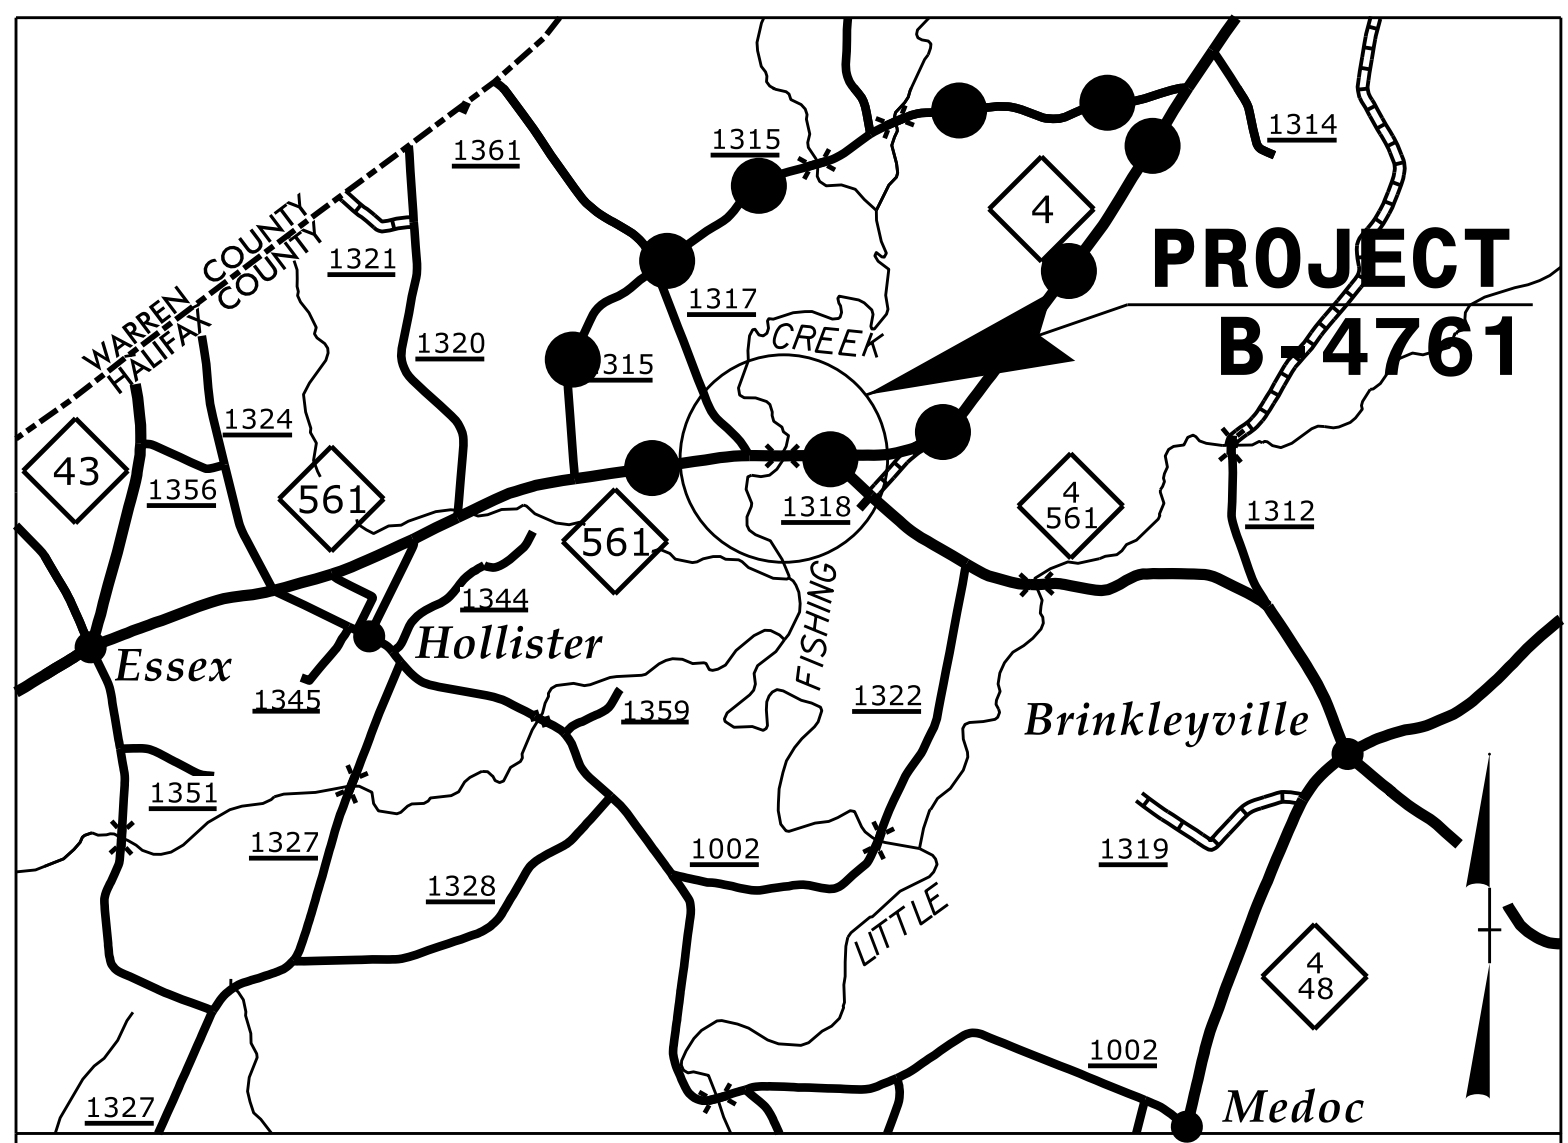


VICINITY MAP


●—● DENOTES OFF-SITE DETOUR

**UTILITIES BY OTHERS PLANS
HALIFAX COUNTY**

LOCATION: BRIDGE NO. 29 OVER LITTLE FISHING CREEK
ON NC 561
TYPE OF WORK: RELOCATION OF TELEPHONE LINES

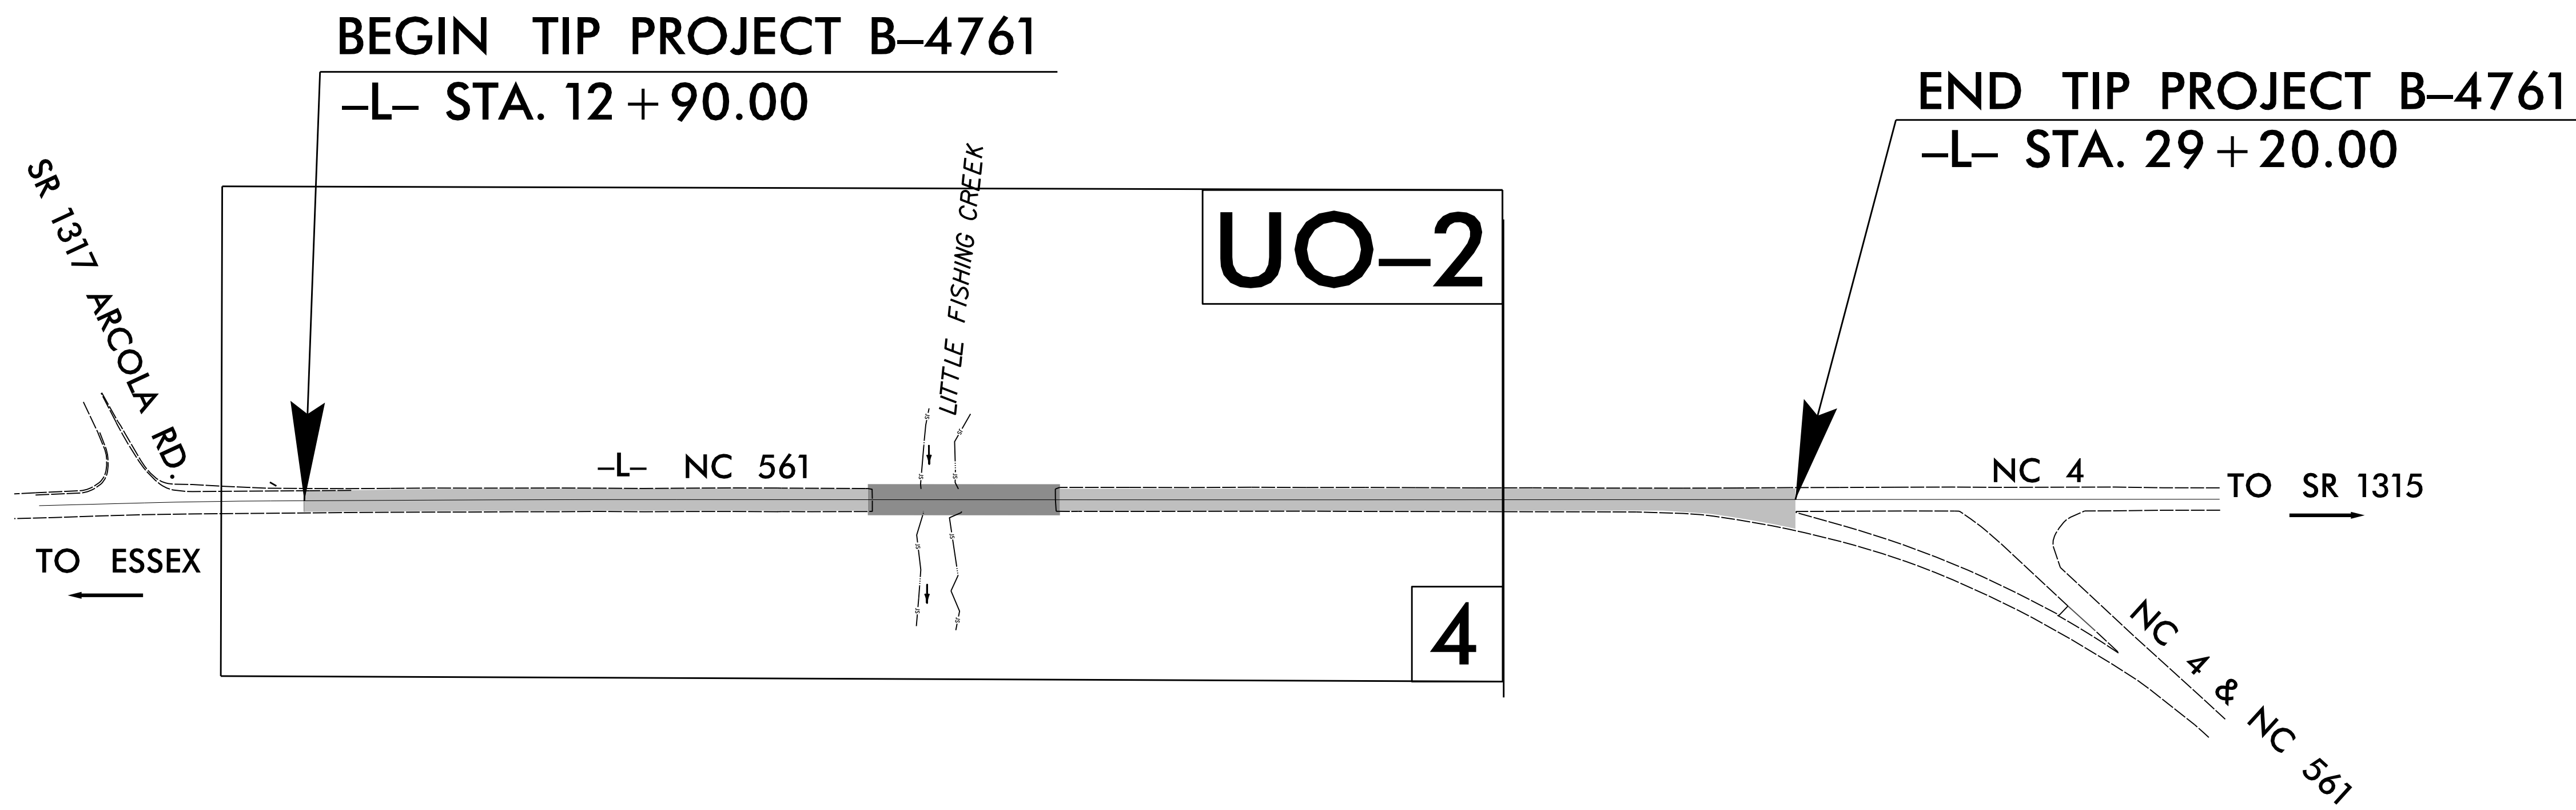


CONTRACT:

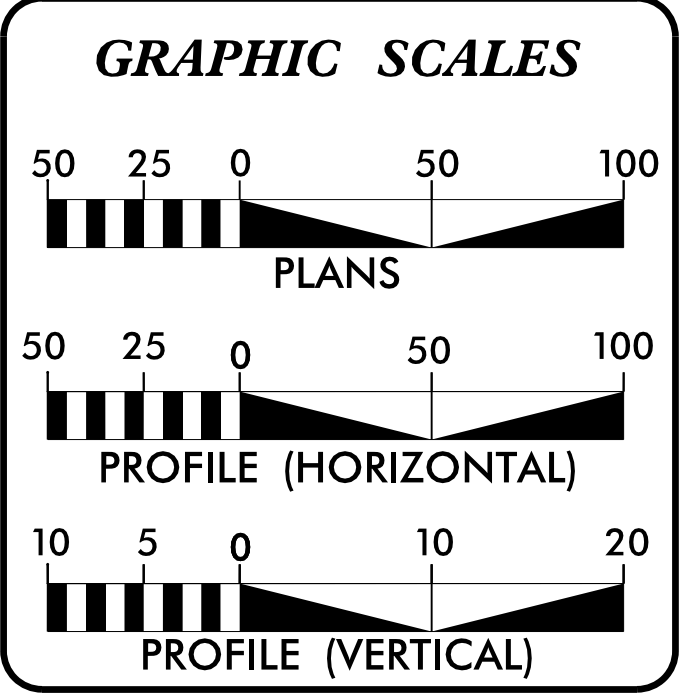

SHEET NO.	DESCRIPTION
UO-1	TITLE SHEET
UO-2	UTILITIES BY OTHERS PLAN SHEET

UTILITY OWNERS ON PROJECT
(1) TELEPHONE - CENTURYLINK

M A Engineering Consultants, Inc. 598 East Chatham Street - Suite 137
Cary, NC 27511
Phone: 919.297.0220 Fax: 919.297.0221
NC License: F-0160

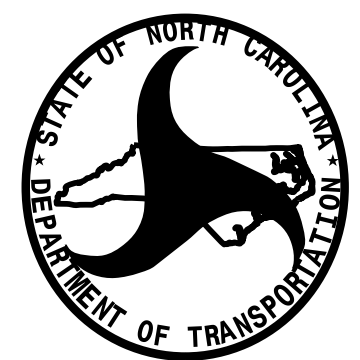

PREPARED IN THE OFFICE OF:
DIVISION OF HIGHWAYS
UTILITIES UNIT
UTILITIES ENGINEERING

1555 MAIL SERVICES CENTER
RALEIGH NC 27699-1555
PHONE (919) 707-6690
FAX (919) 250-4151



Roger Worthington, P.E. UTILITIES SECTION ENGINEER
Bo Hemphill, P.E. UTILITIES SQUAD LEADER PROJECT ENGINEER
Kelvin Martin UTILITIES PROJECT DESIGNER

3/7/2016 10:54:20 AM P:_JOB\0659\090\10300_B-4761\Utilities\Engineering\UB0\Proj\B4761_Lu\01_rsh.dgn

UTILITIES BY OTHERS

NOTE:
ALL PROPOSED UTILITY WORK SHOWN ON THIS SHEET WILL BE DONE BY OTHERS. NO PAYMENT WILL BE MADE TO THE CONTRACTOR FOR PROPOSED UTILITY WORK SHOWN ON THIS SHEET.

BEGIN 4" TRENCHLESS AT STA. 14+69 END 4" TRENCHLESS AT STA. 23+75

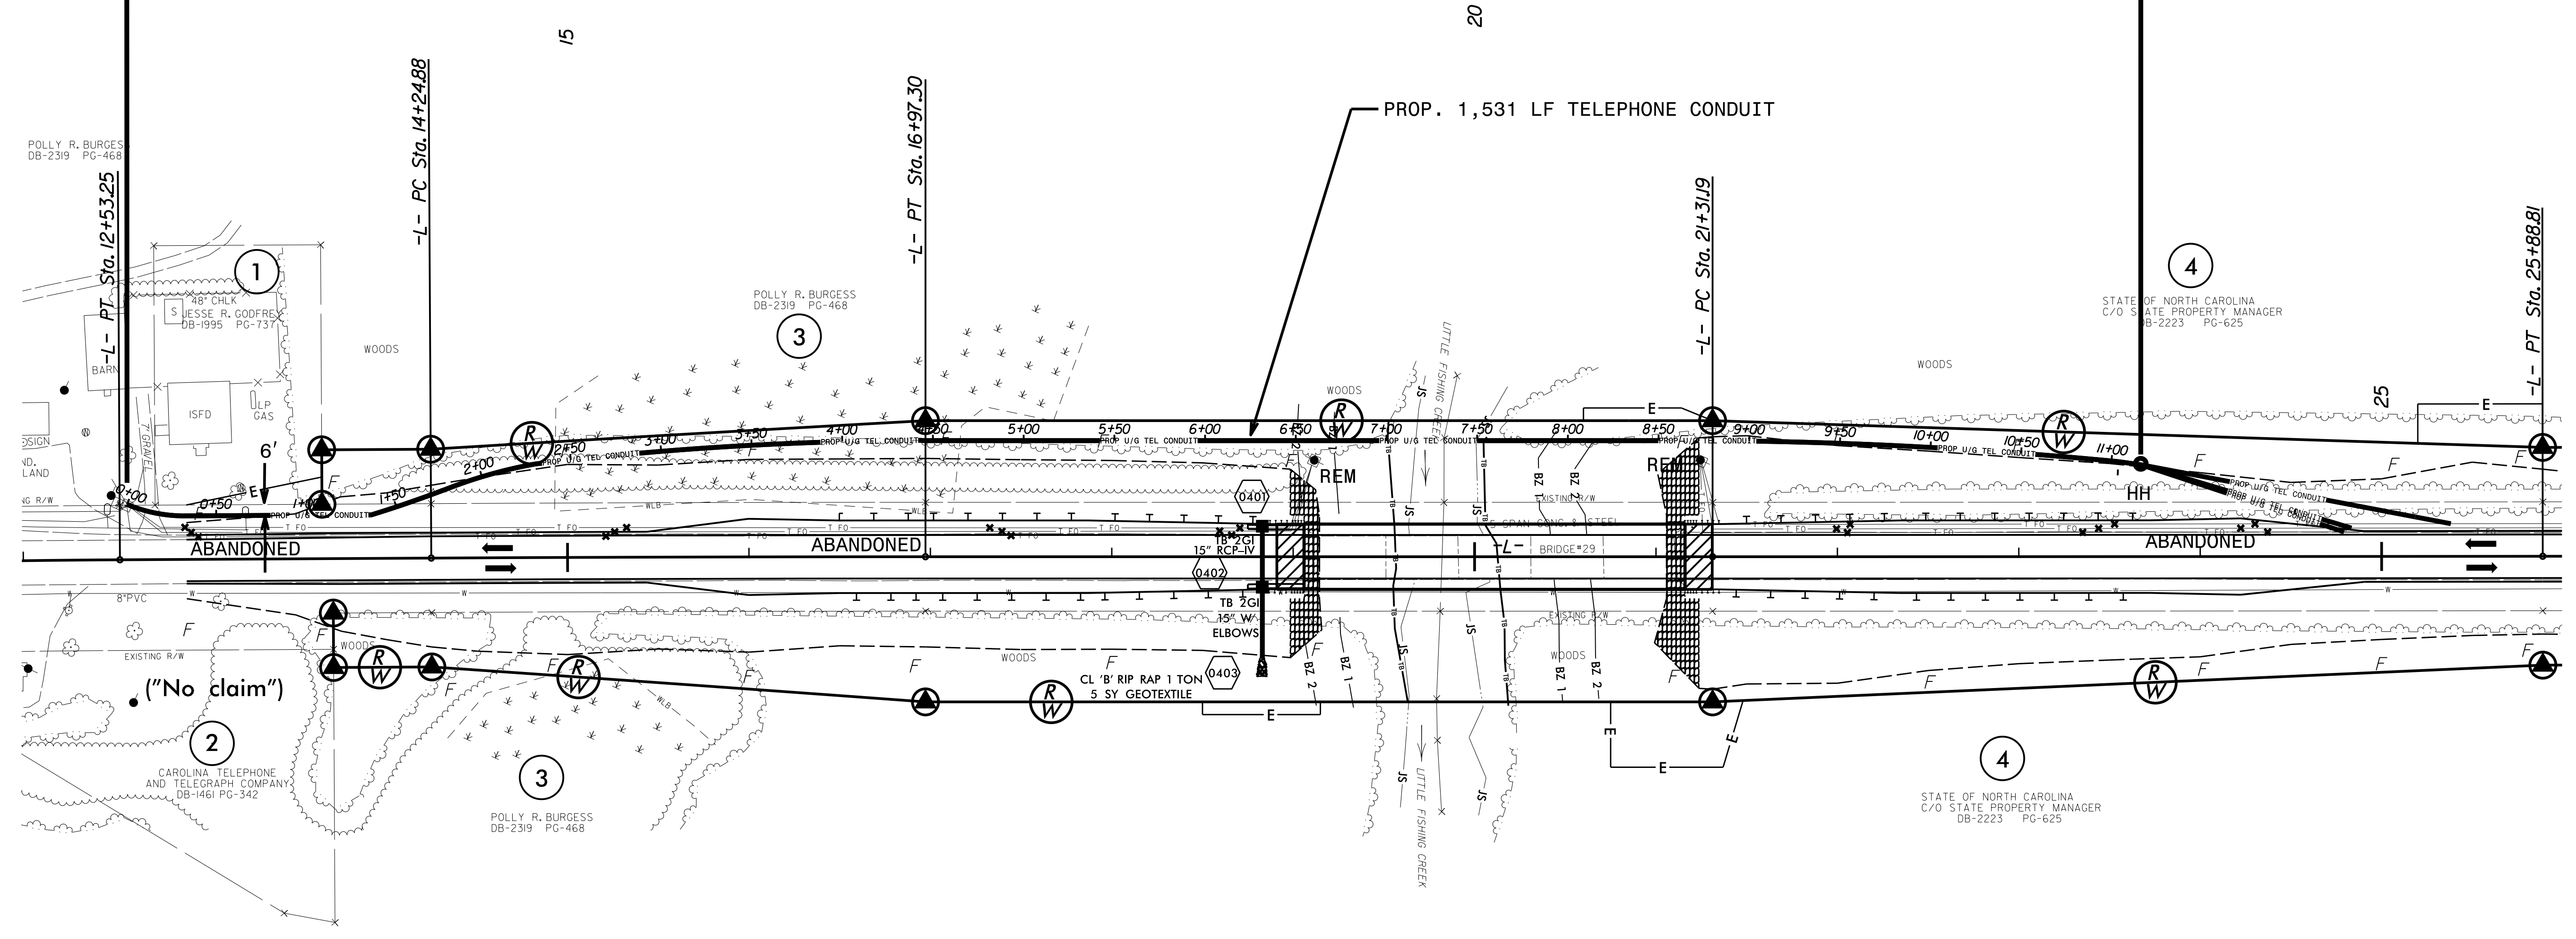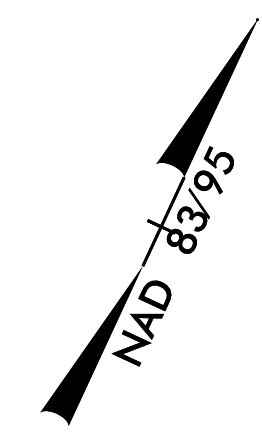

REVISIONS