



PROJECT NO.	SHEET NO.	TOTAL SHEETS
2017CPT.13.04.10591, 2017CPT.13.04.20591, 2017CPT.13.04.20592	12	

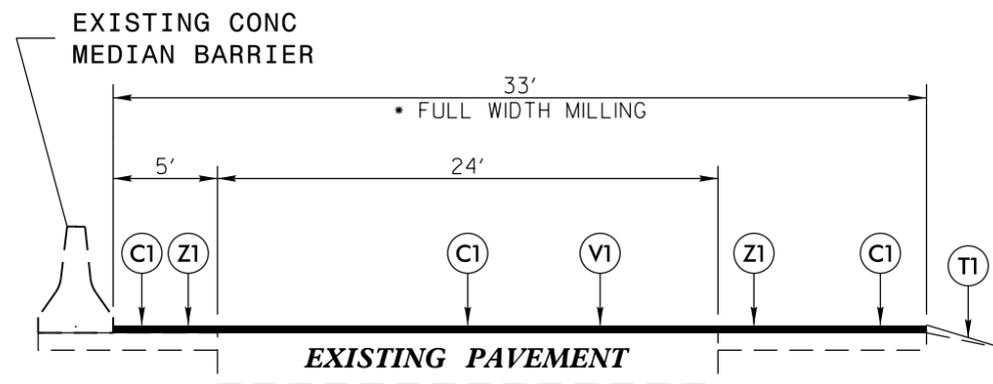

TYPICAL SECTION NO. 8

*** FULL WIDTH MILLING (1-1/2" DEPTH) TO BE COMPLETED ONLY AT LOCATION OF IMPACT ATTENUATOR**

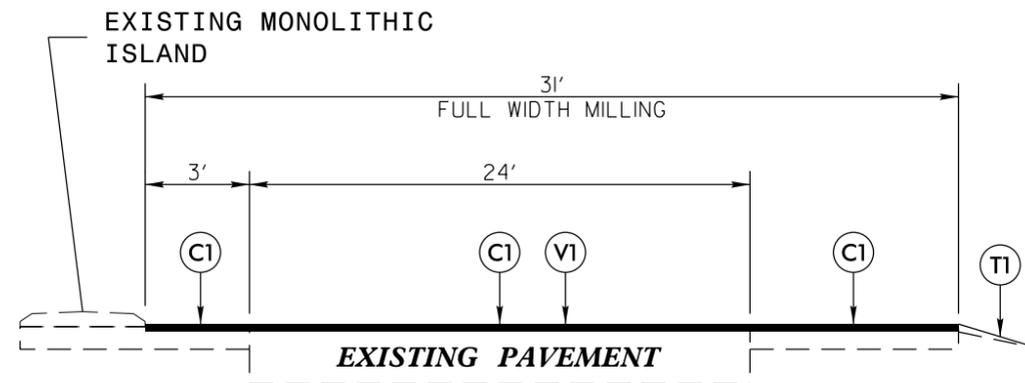

TYPICAL SECTION NO. 9