



PROJECT NO.	SHEET NO.	TOTAL SHEETS
2017CPT.13.04.10591, 2017CPT.13.04.20591, 2017CPT.13.04.20592	13	

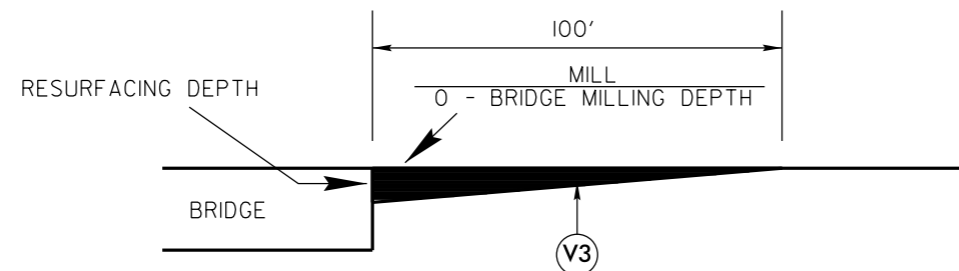



MILLING DETAIL AT BRIDGE APPROACHES

**WHERE BRIDGES WILL NOT BE RESURFACED.
THIS WILL BE PAID FOR AS INCIDENTAL MILLING.
USE AT BRIDGE NUMBERS 65, 76, 304, 355, and 356.**

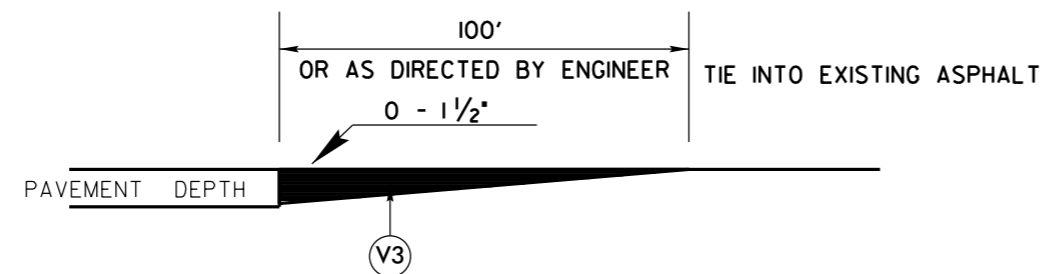

DETAIL TO TIE INTO EXIST PAVEMENT

**THE CONTRACTOR'S ATTENTION IS DIRECTED TO
THE FACT THAT HE WILL BE REQUIRED TO MILL
THE EXISTING ASPHALT PAVEMENT TO ENSURE A PROPER
TIE-IN WITH THE EXISTING SURFACE AT THE BEGINNING, END
AND Y LINES OF EACH MAP TO BE RESURFACED WITH
ASPHALT CONC SURFACE COURSE, TYPE S9.5B.
THIS WILL BE PAID FOR AS INCIDENTAL MILLING.**

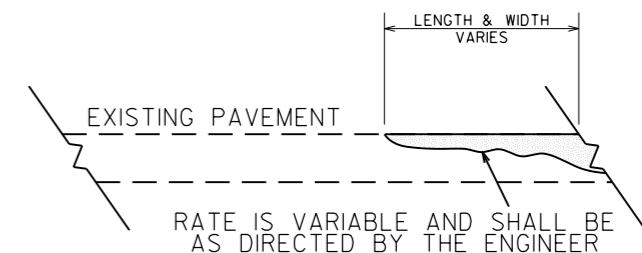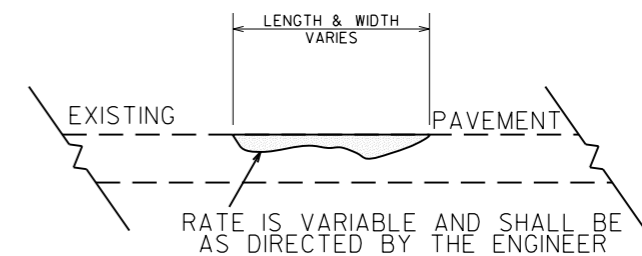

DETAIL SHOWING METHOD OF WEDGING