

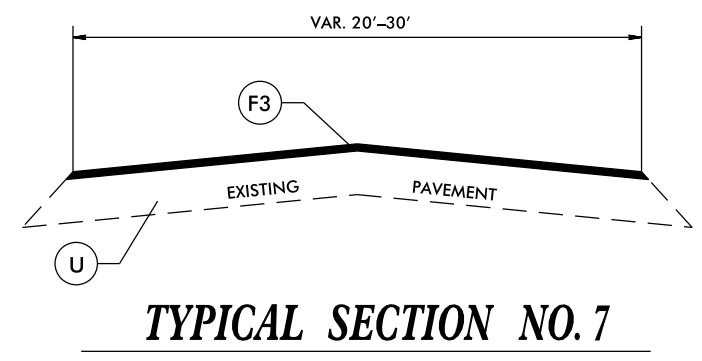
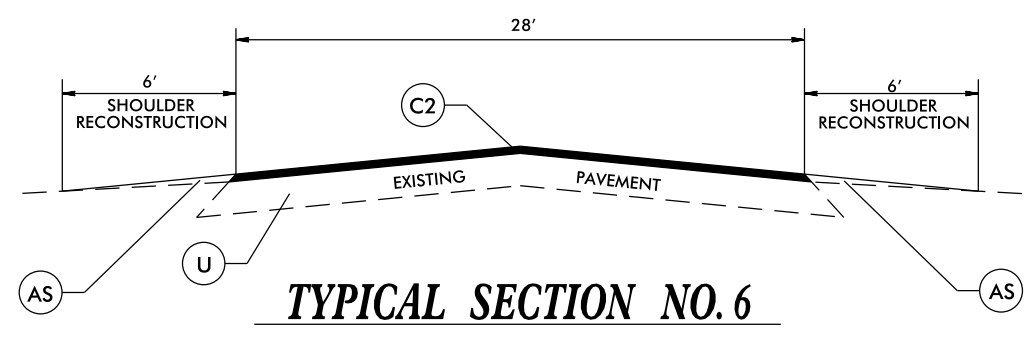
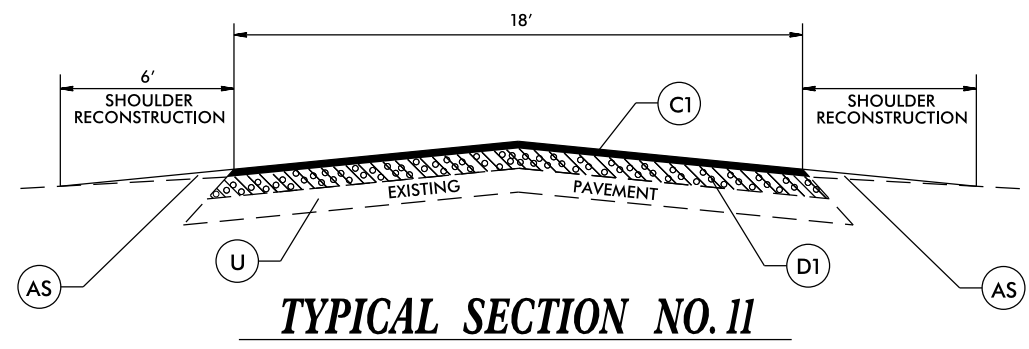
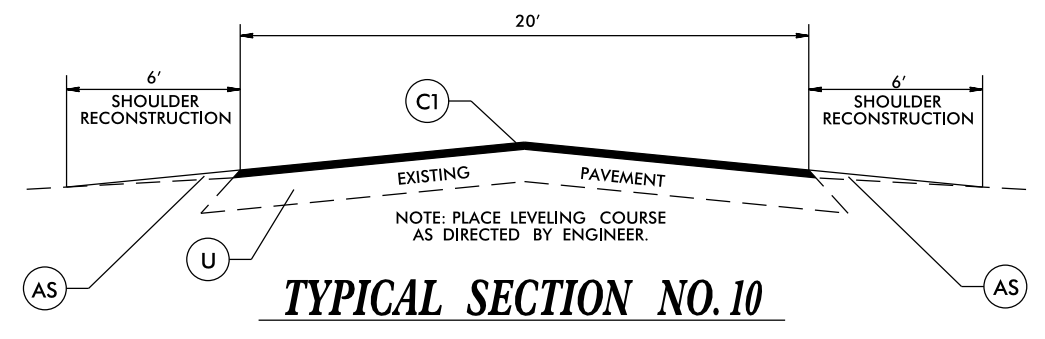


RANDOLPH COUNTY TYPICALS

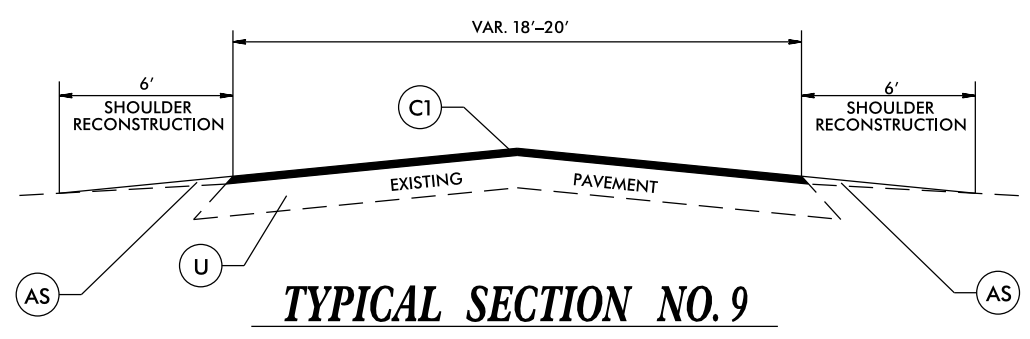

NOTE:
AT THE TERMINI, NC 49 IS DIVIDED.
THIS TYPICAL SHALL APPLY TO BOTH
SIDES OF THE DIVIDED SECTIONS

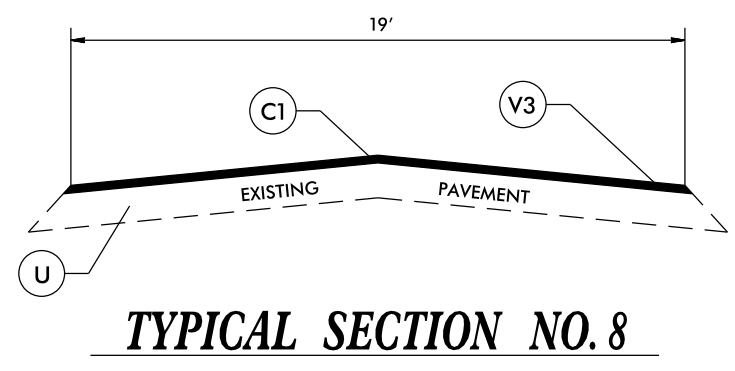

PAVEMENT SCHEDULE	
C1	PROP. APPROX. 1.25" ASPHALT CONCRETE SURFACE COURSE, TYPE SF9.5A, AT AN AVERAGE RATE OF 137.5 LBS. PER SQ. YD.
C2	PROP. APPROX. 1.5" ASPHALT CONCRETE SURFACE COURSE, TYPE S9.5B, AT AN AVERAGE RATE OF 168 LBS. PER SQ. YD.
D1	PROP. APPROX. 2.5" ASPHALT CONCRETE INTERMEDIATE COURSE, TYPE I19.0B, AT AN AVERAGE RATE OF 285LBS. PER SQ. YD.
F1	ASPHALT SURFACE TREATMENT, MAT COAT WITH #67 STONE
F3	MICROSURFACING, TYPE III
AS	AGGREGATE SHOULDER BORROW
T	EARTH MATERIAL.
U	EXISTING PAVEMENT.
V3	MILLING 1.25"

040397
 3-MAY-2016 15:19
 s:\Randolph\Projects\2016\Submittal\Montgomery-Randolph-July-2016_Typ.dgn