





5/14/99

PROJECT REFERENCE NO. B-5121/B-5317	SHEET NO. 9
ROADWAY DESIGN ENGINEER	HYDRAULICS ENGINEER
	
3/8/2016	

**DOCUMENT NOT CONSIDERED FINAL
UNLESS ALL SIGNATURES COMPLETED**

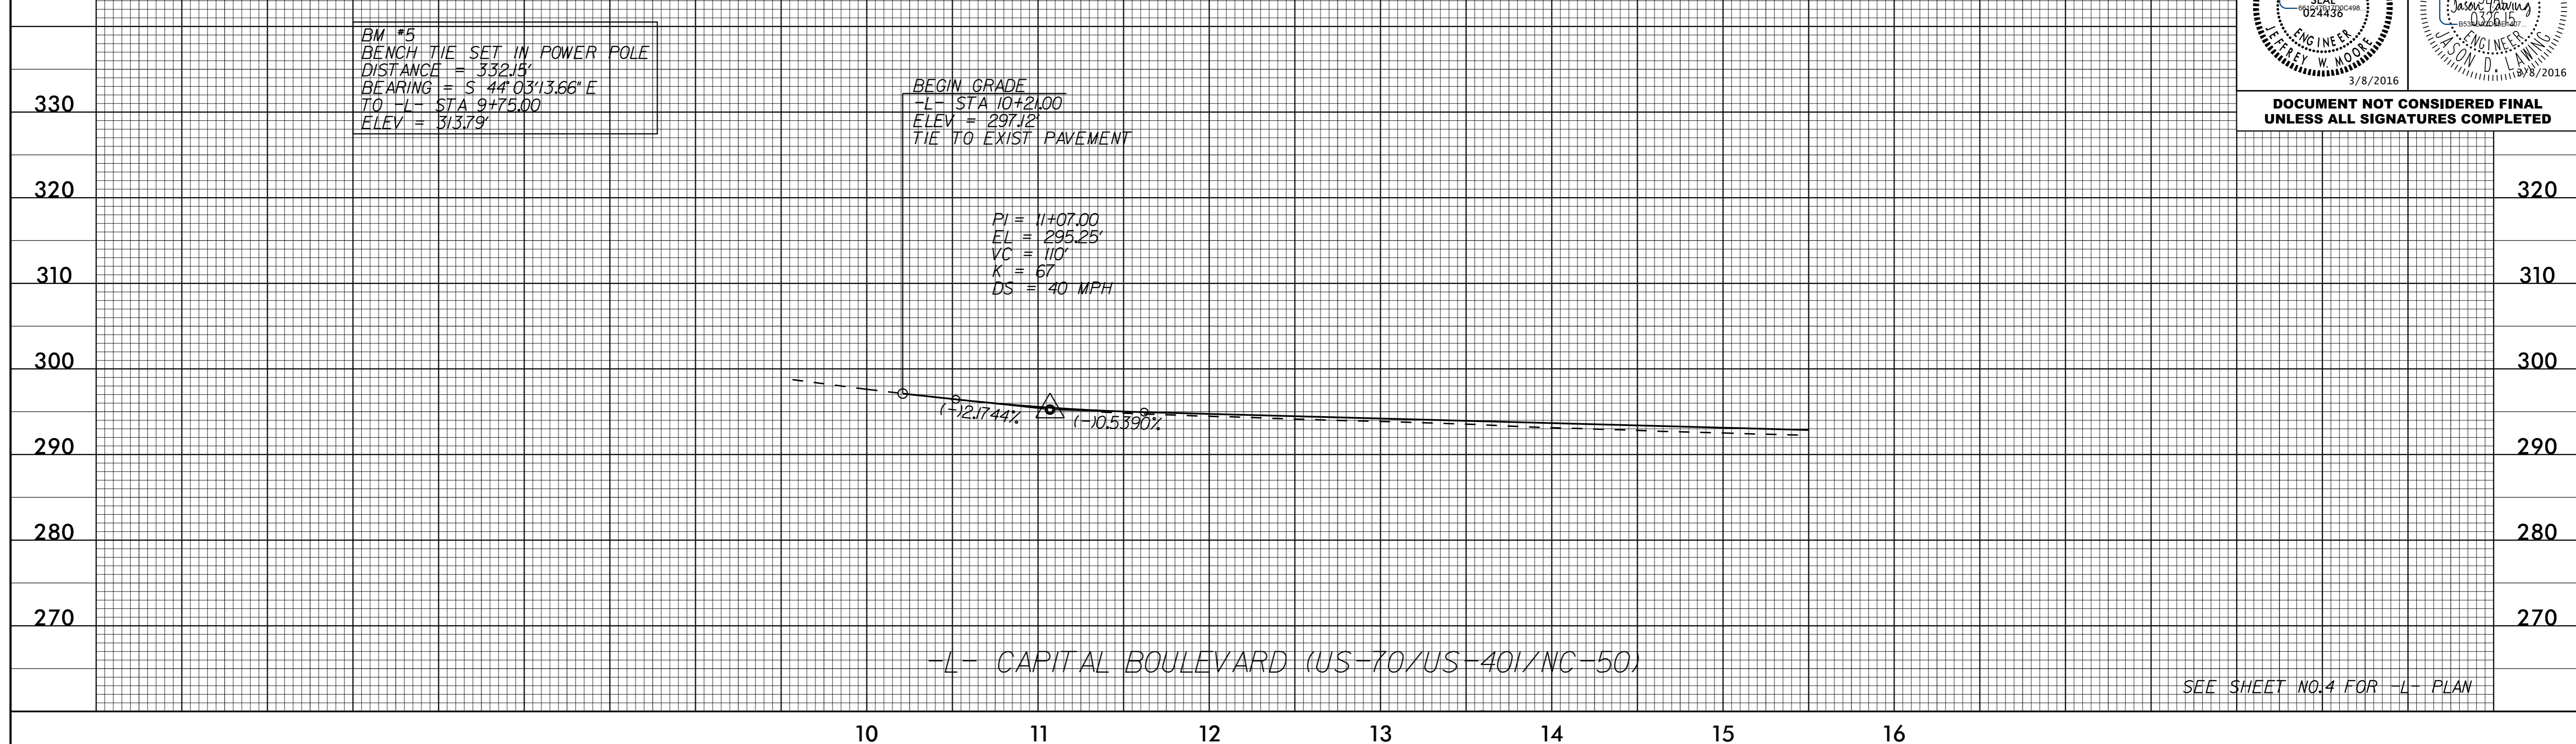

SEE SHEET NO.4 FOR -L- PLAN

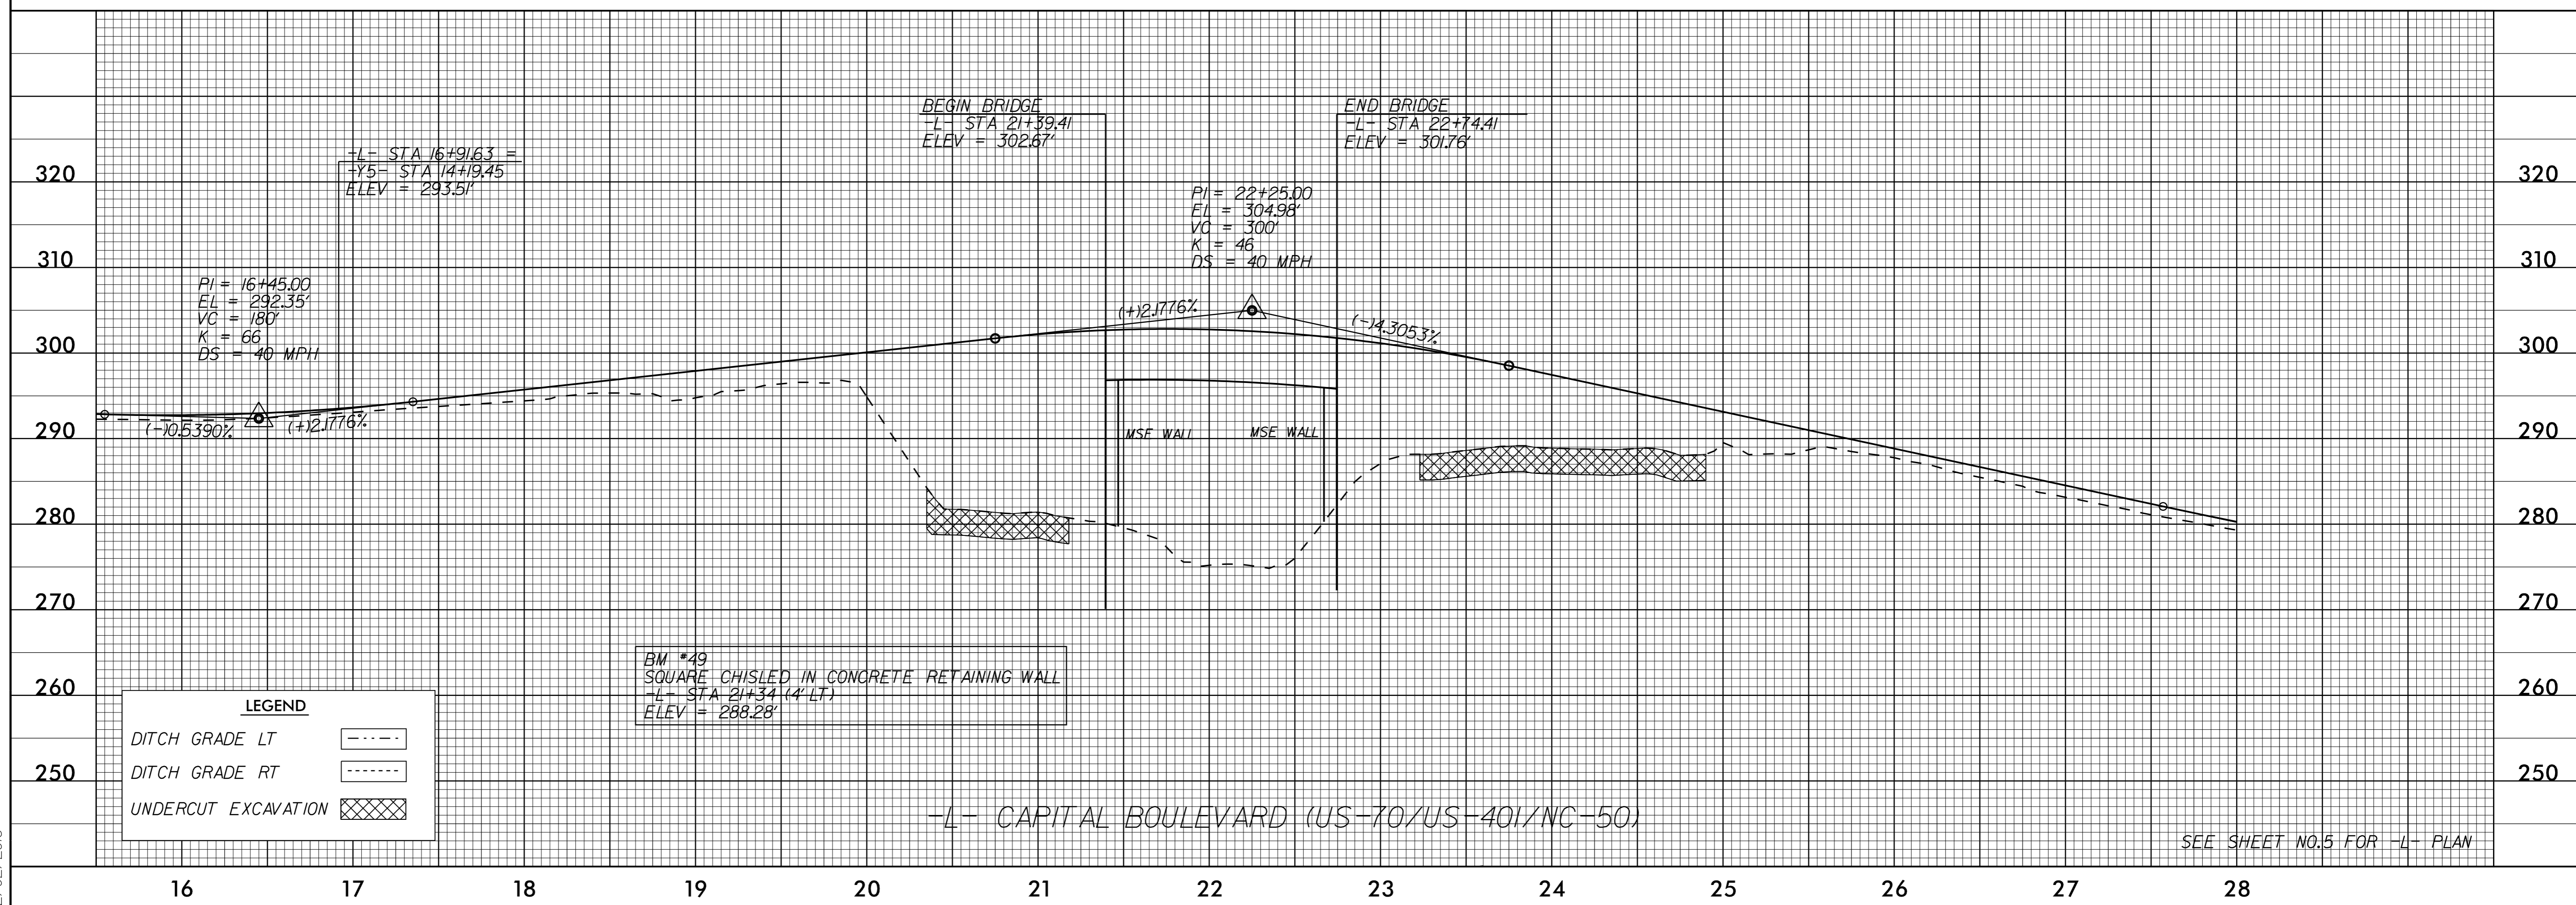

SEE SHEET NO.5 FOR -L- PLAN

LEGEND

DITCH GRADE LT	
DITCH GRADE RT	
UNDERCUT EXCAVATION	

2/02/2016