

5/14/99

Kimley Horn

P.O. BOX 33068 • RALEIGH, N.C. 27636-3068

RIGHT-OF-WAY REV.

CONST. REV.


PROJECT REFERENCE NO.

B-5121/B-5317


SHEET NO.

10



ROADWAY DESIGN
ENGINEER

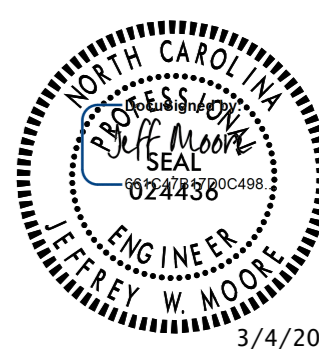

HYDRAULICS
ENGINEER

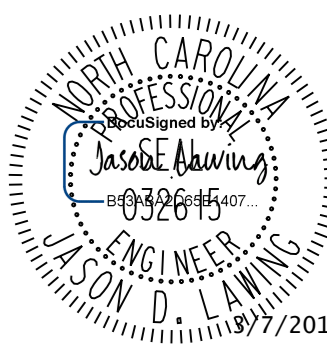

**DOCUMENT NOT CONSIDERED FINAL
UNLESS ALL SIGNATURES COMPLETED**

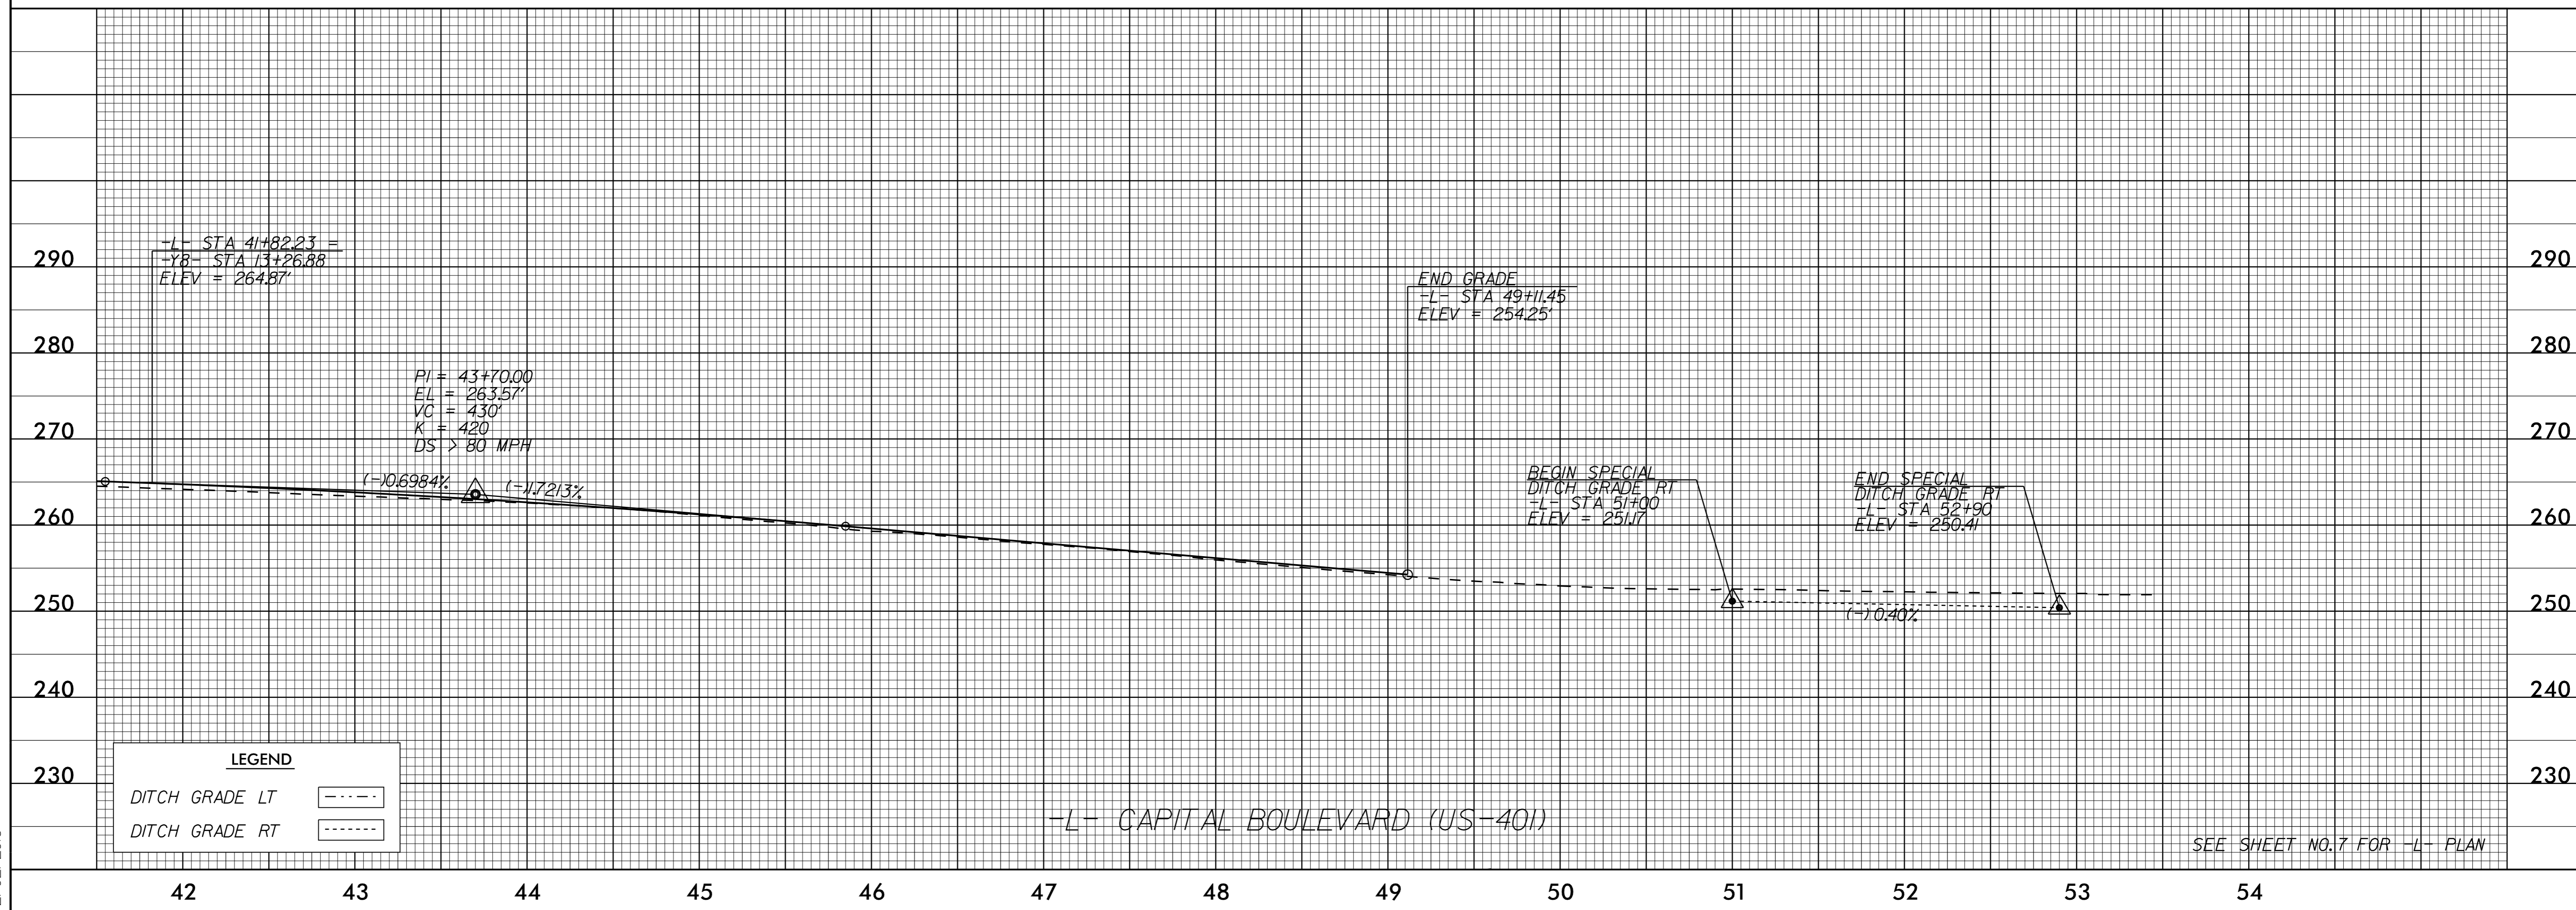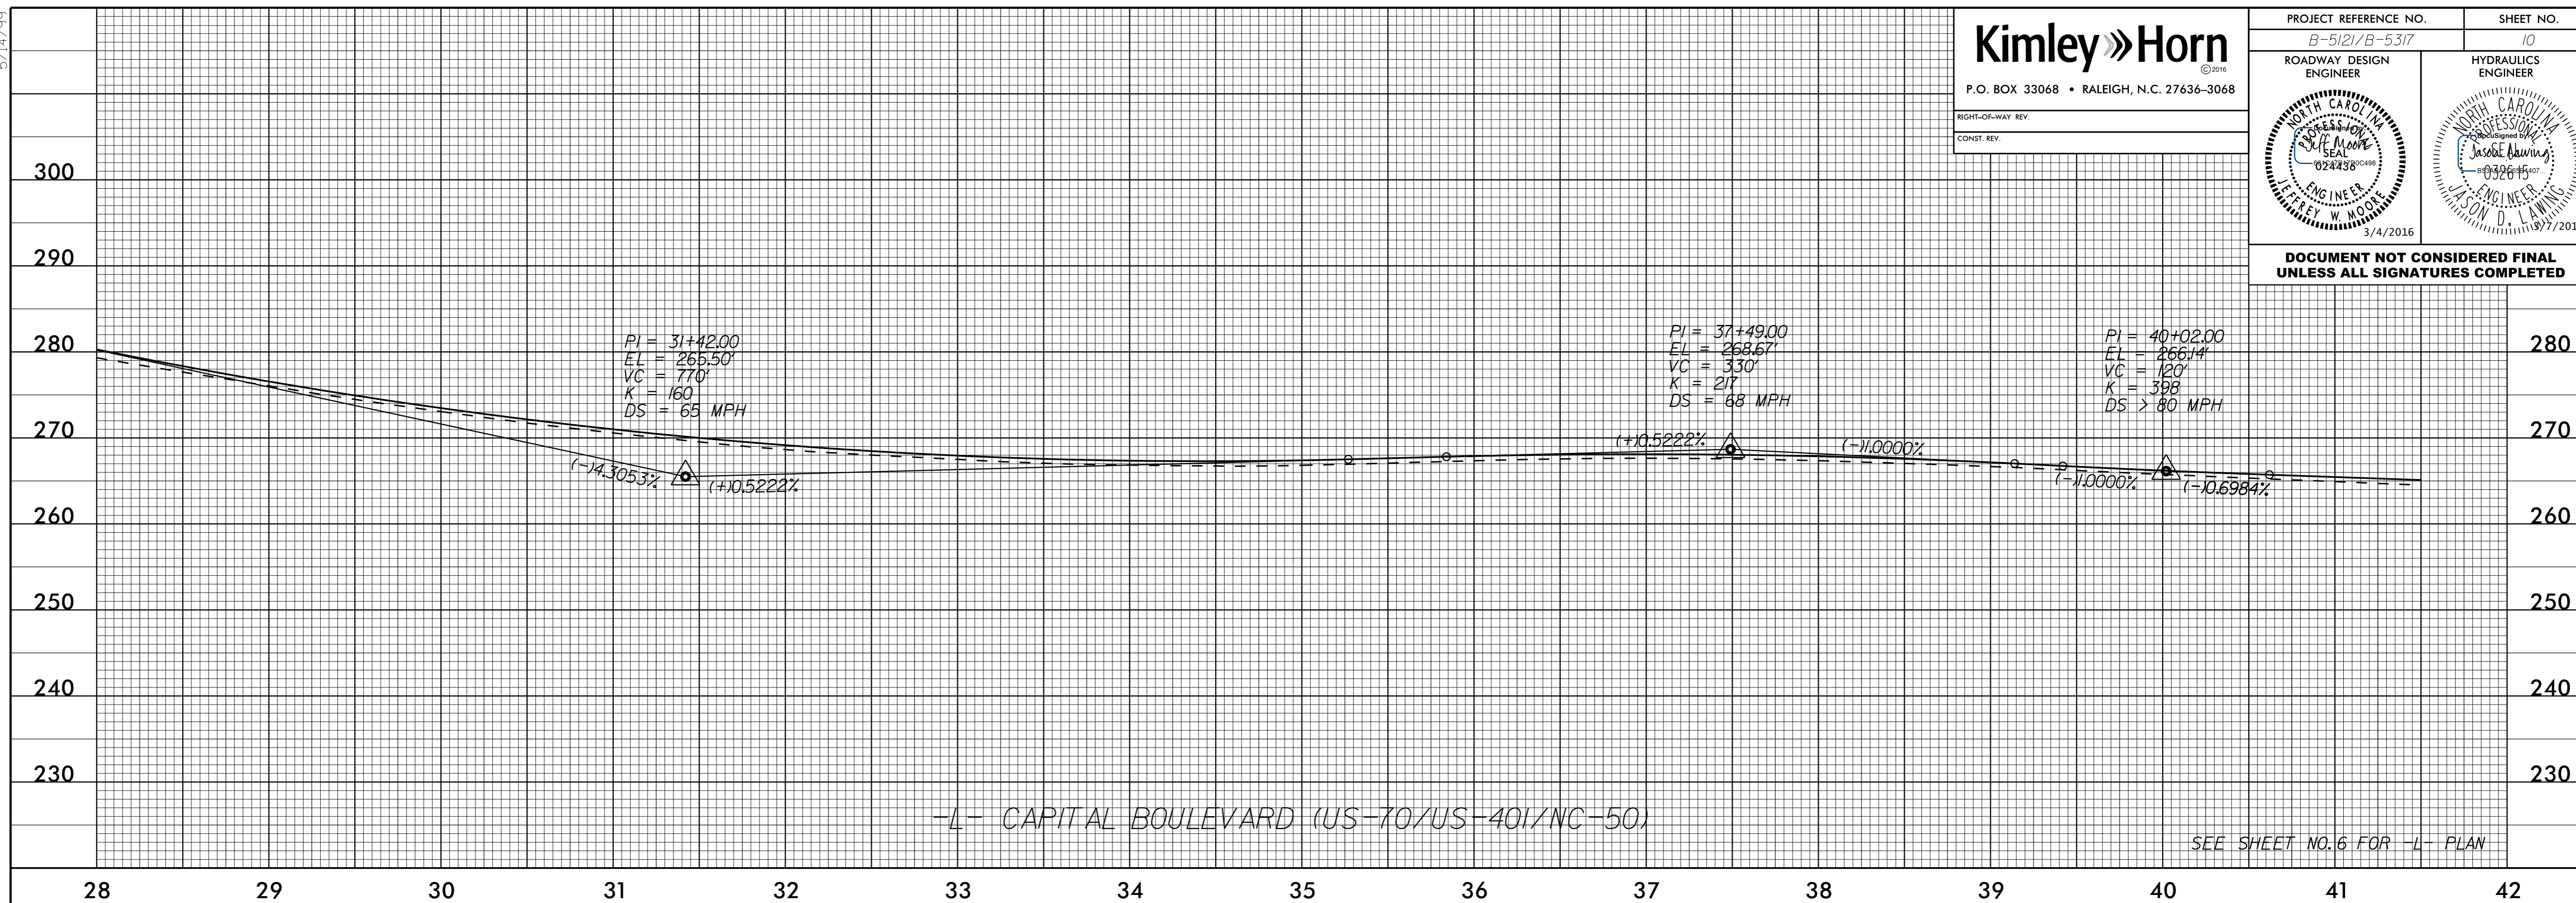

LEGEND

DITCH GRADE LT	
DITCH GRADE RT	

2/02/2016