
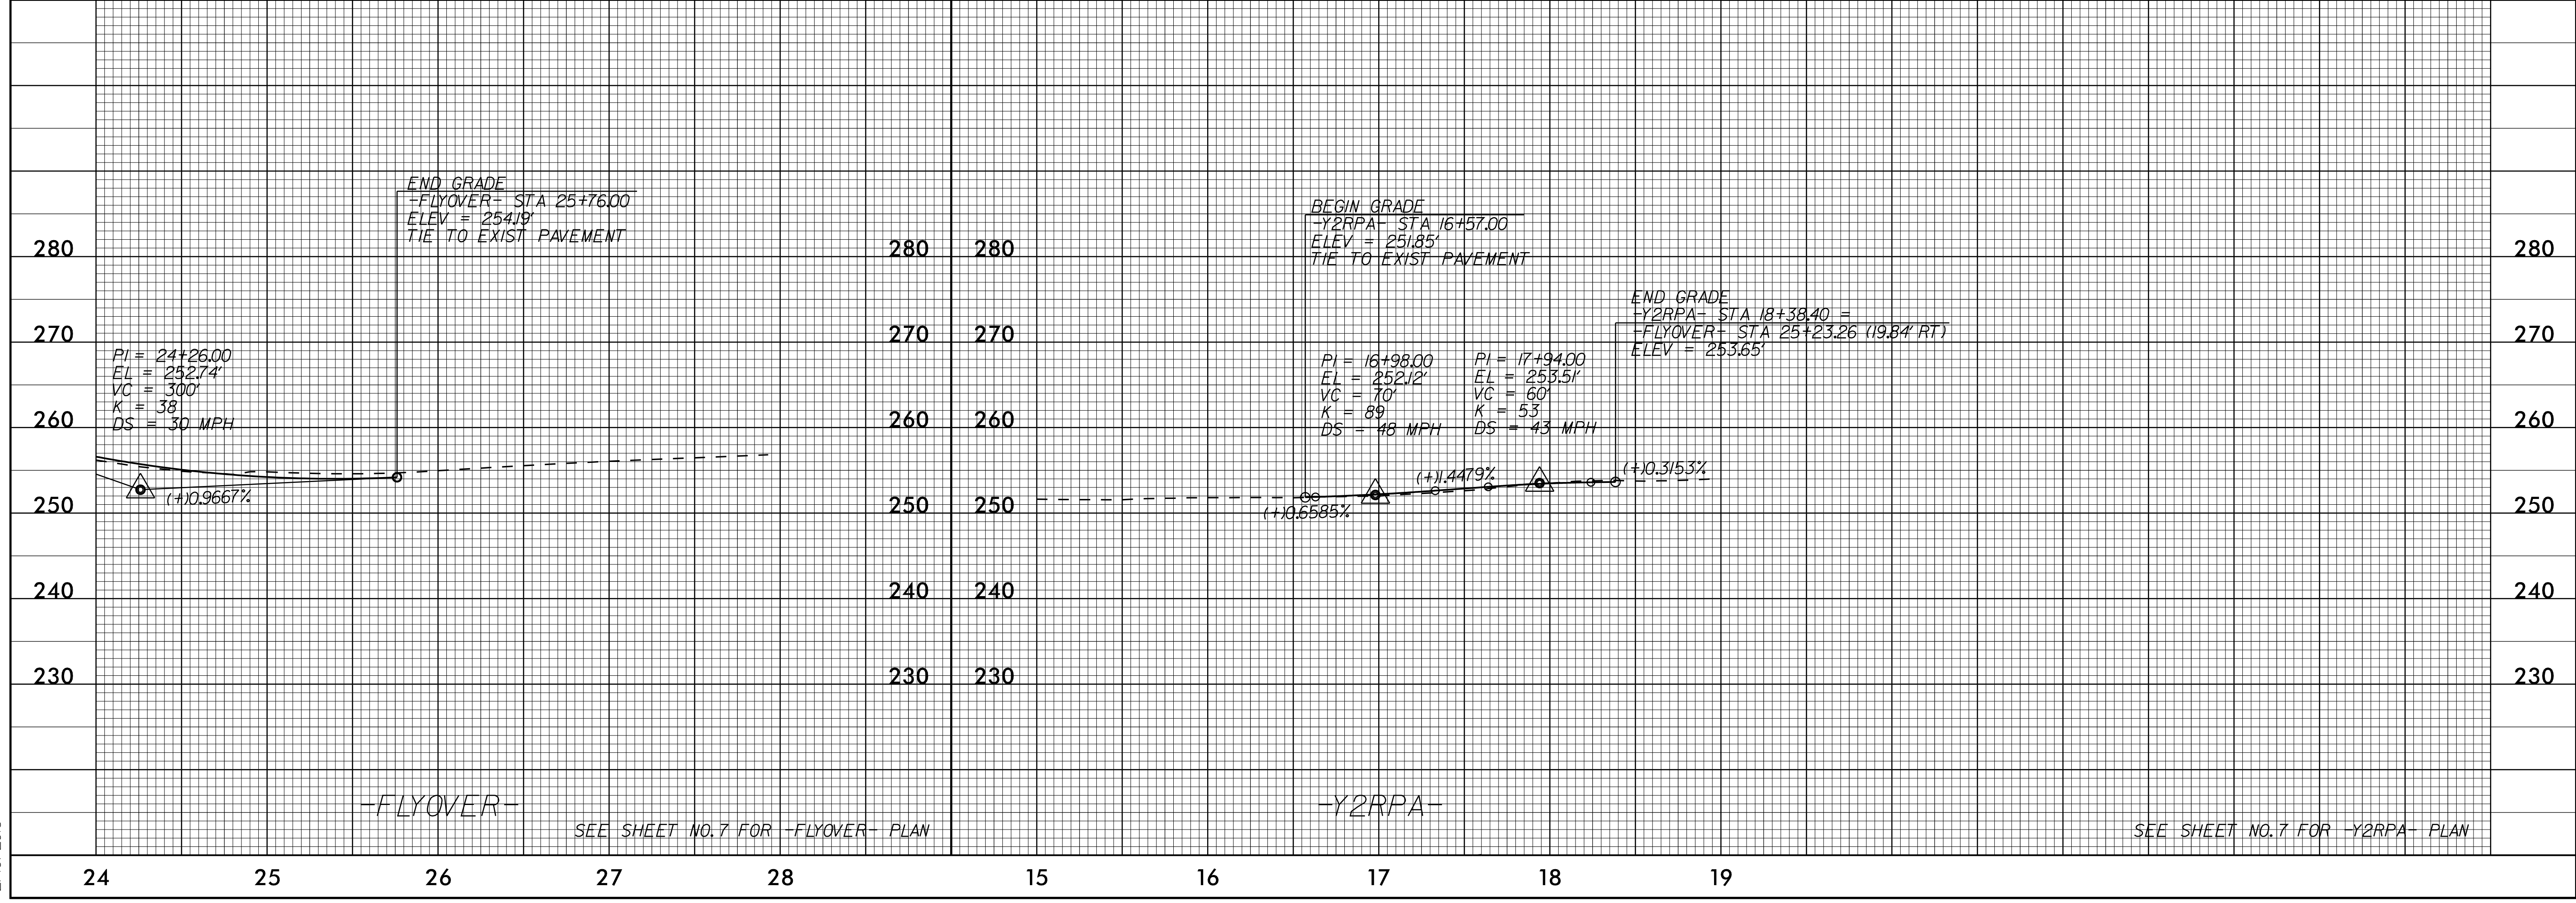


5/14/99

Kimley Horn
 P.O. BOX 33068 • RALEIGH, N.C. 27636-3068
 RIGHT-OF-WAY REV.
 CONST. REV.

| | |
|--|---------------------|
| PROJECT REFERENCE NO. B-5121/B-5317 | SHEET NO. 13 |
| ROADWAY DESIGN ENGINEER | HYDRAULICS ENGINEER |
| | |
| 3/4/2016 | |

DOCUMENT NOT CONSIDERED FINAL UNLESS ALL SIGNATURES COMPLETED

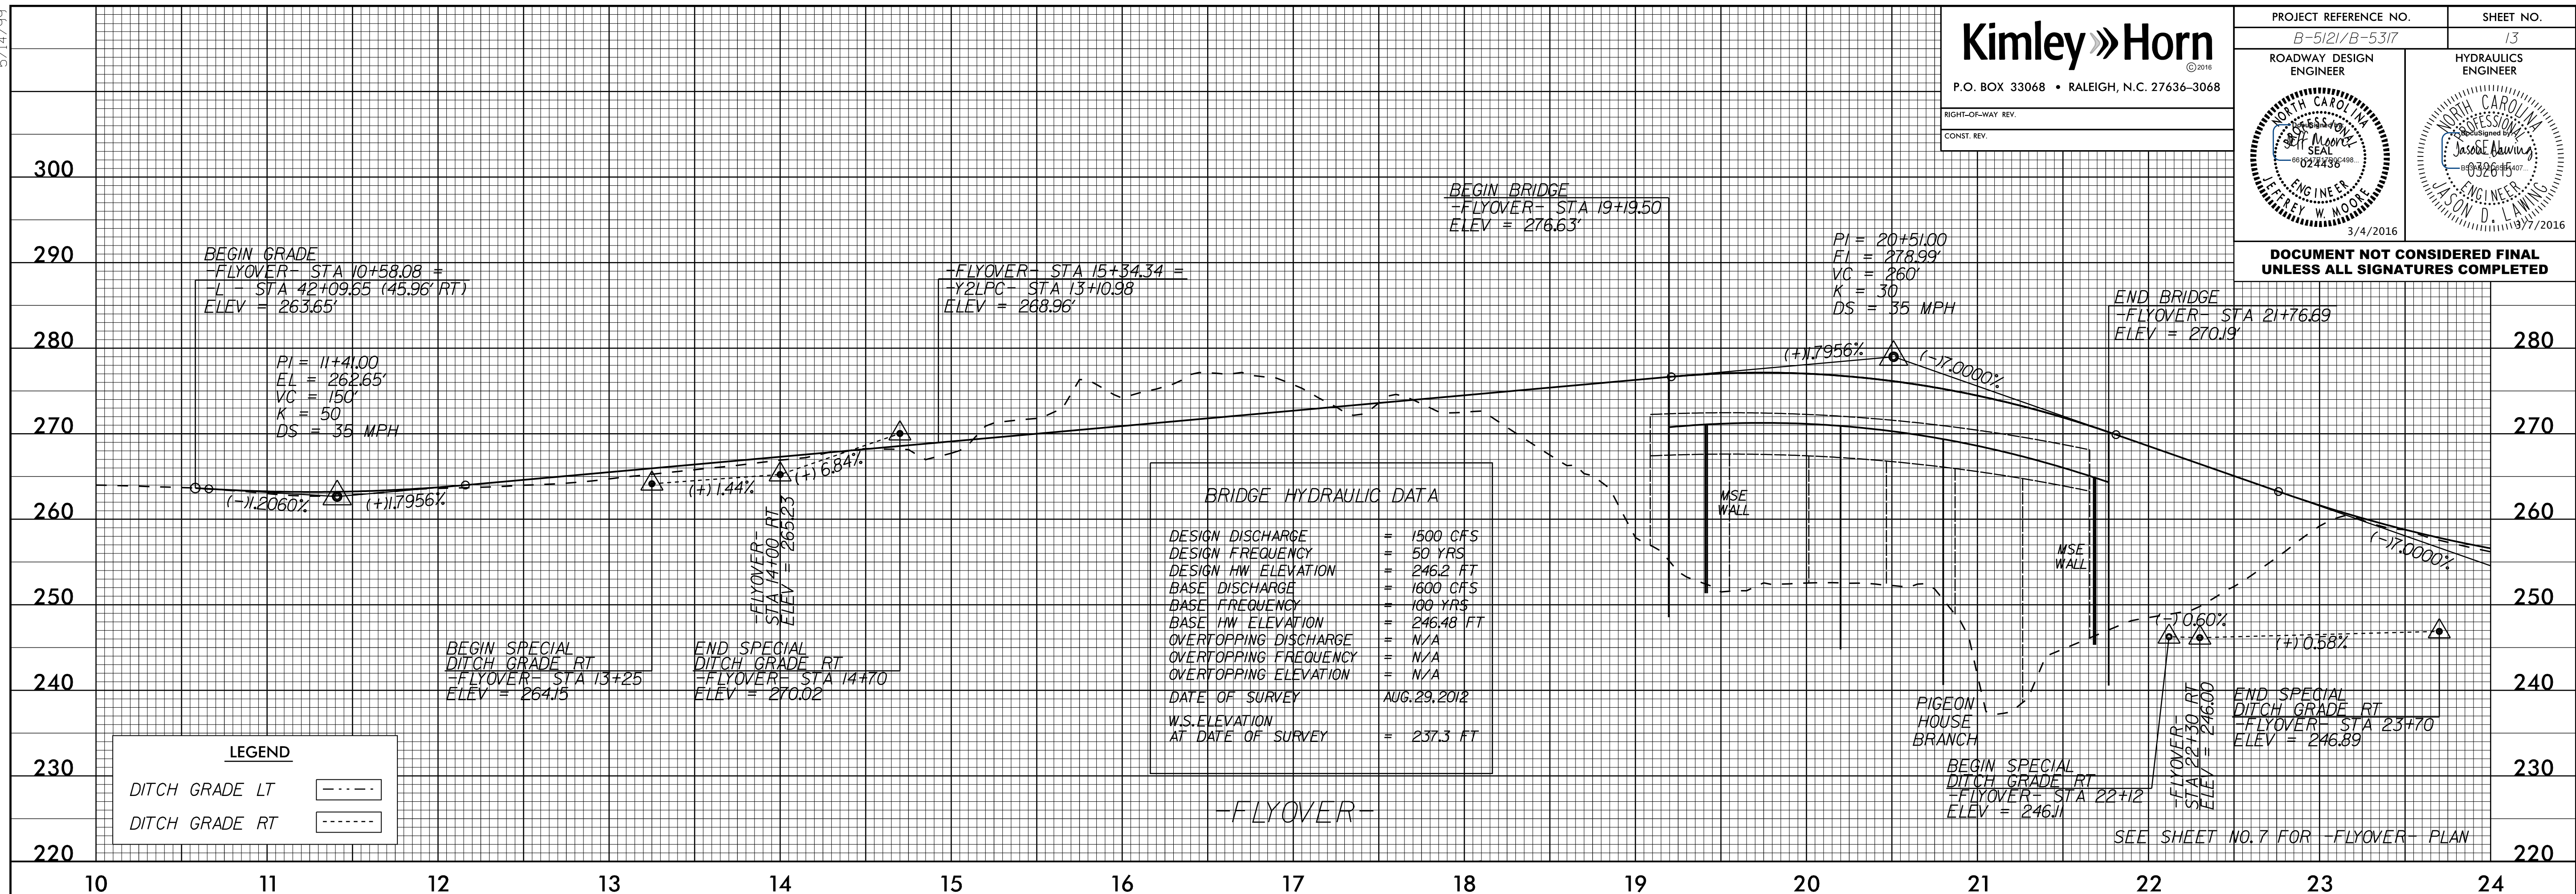

2/10/2016