


5/14/99

**Kimley Horn**  
 P.O. BOX 33068 • RALEIGH, N.C. 27636-3068  
 RIGHT-OF-WAY REV.  
 CONST. REV.

PROJECT REFERENCE NO. B-5121/B-5317	SHEET NO. 16
ROADWAY DESIGN ENGINEER	HYDRAULICS ENGINEER
3/4/2016	

**DOCUMENT NOT CONSIDERED FINAL UNLESS ALL SIGNATURES COMPLETED**

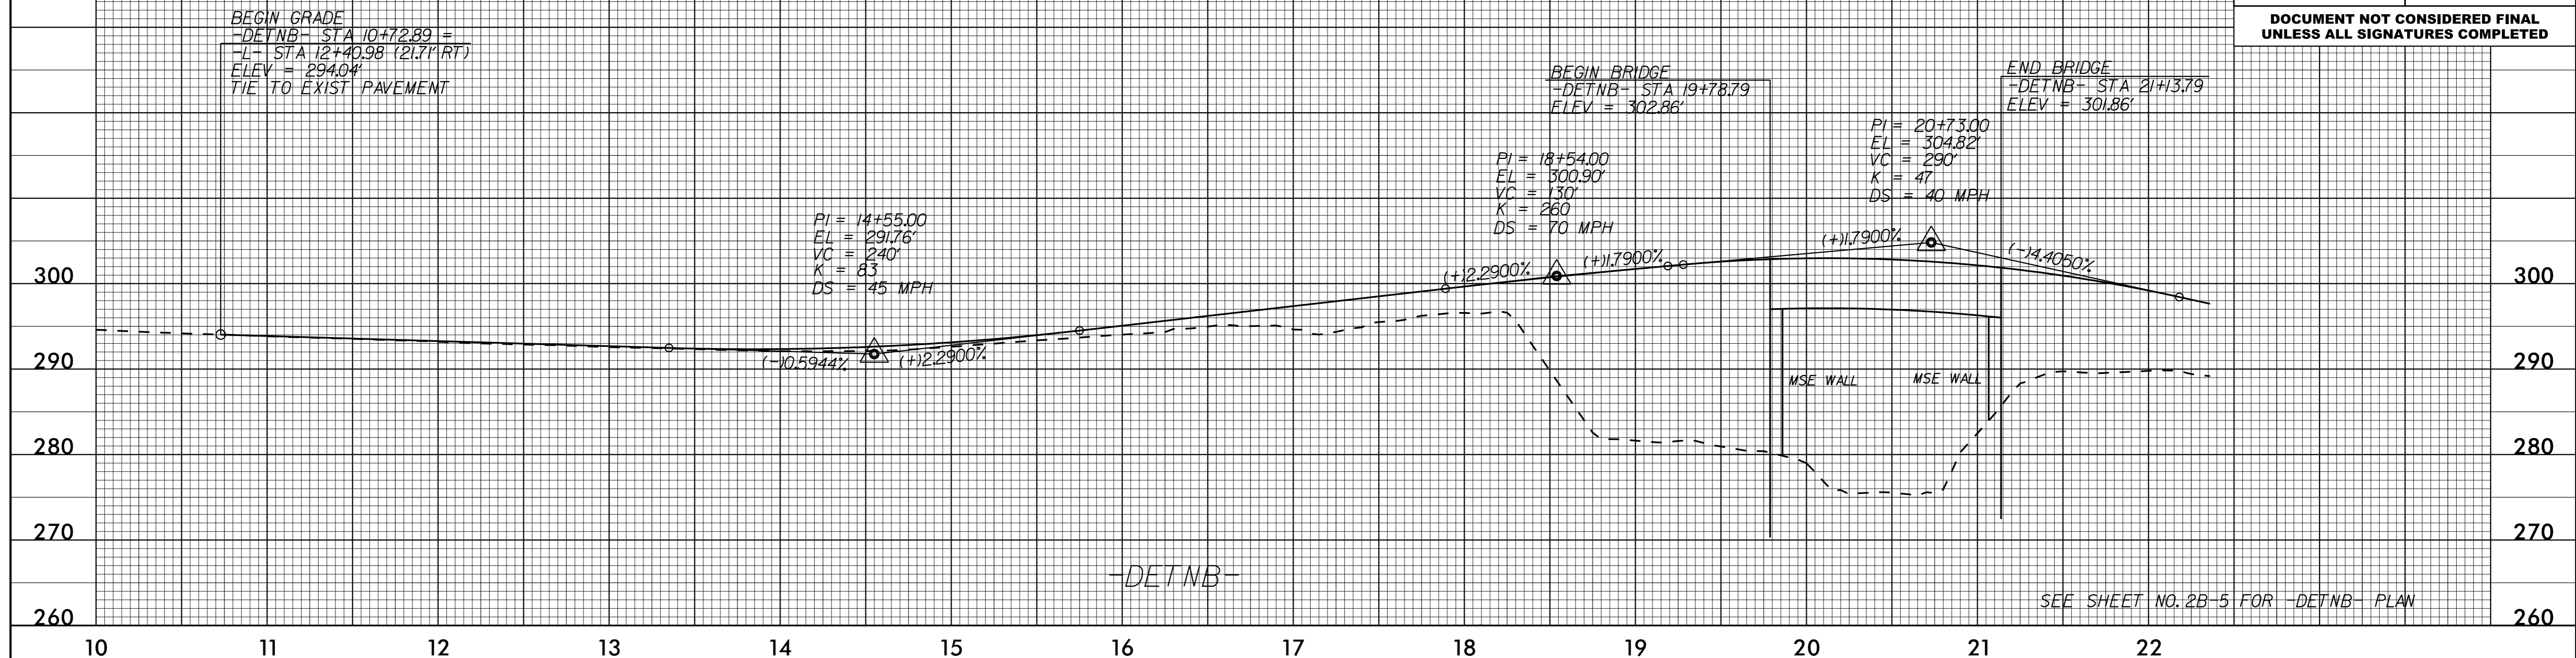

2/02/2016

