


SB CAPITAL BLVD.  
-L- STA. 28+50+/- TO  
-L- STA. 47+50 +/-

NB CAPITAL BLVD.  
-L- STA. 30+00+/- TO  
-L- STA. 41+50 +/-

MATCHLINE -L- STA. 41+25+/- - SEE TMP-11

2/1/2016 P:\2014\B-5121\B-5317\TrafficControl\Top\Current TMP Files\LANE'S CURRENT\B5121\B5317\_TC\_TMP\_Wade\_pshi0C.dgn User:skennedy

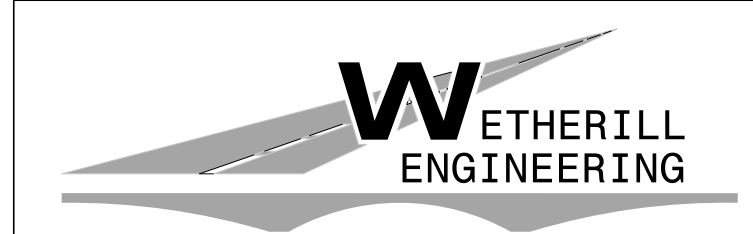


TRANSPORTATION PLANNING/DESIGN - BRIDGE/STRUCTURE DESIGN  
CIVIL/SITE DESIGN - GIS/GPS - CONSTRUCTION OBSERVATION

1223 Jones Franklin Rd.  
Raleigh, N.C. 27606  
License No. F-0377  
Bus: 919 851 8077  
Fax: 919 851 8107

**DOCUMENT NOT CONSIDERED FINAL  
UNLESS ALL SIGNATURES COMPLETED**

APPROVED: \_\_\_\_\_ DATE: \_\_\_\_\_

SEAL

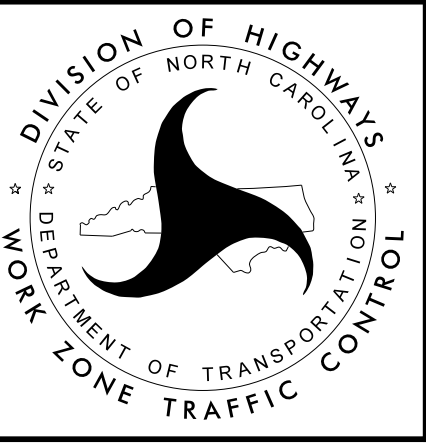

**AREA I - PHASE II  
TEMPORARY TRAFFIC  
CONTROL DETAIL**