


TYPICAL SECTION A-A

-L- STA. 50+50 +/-

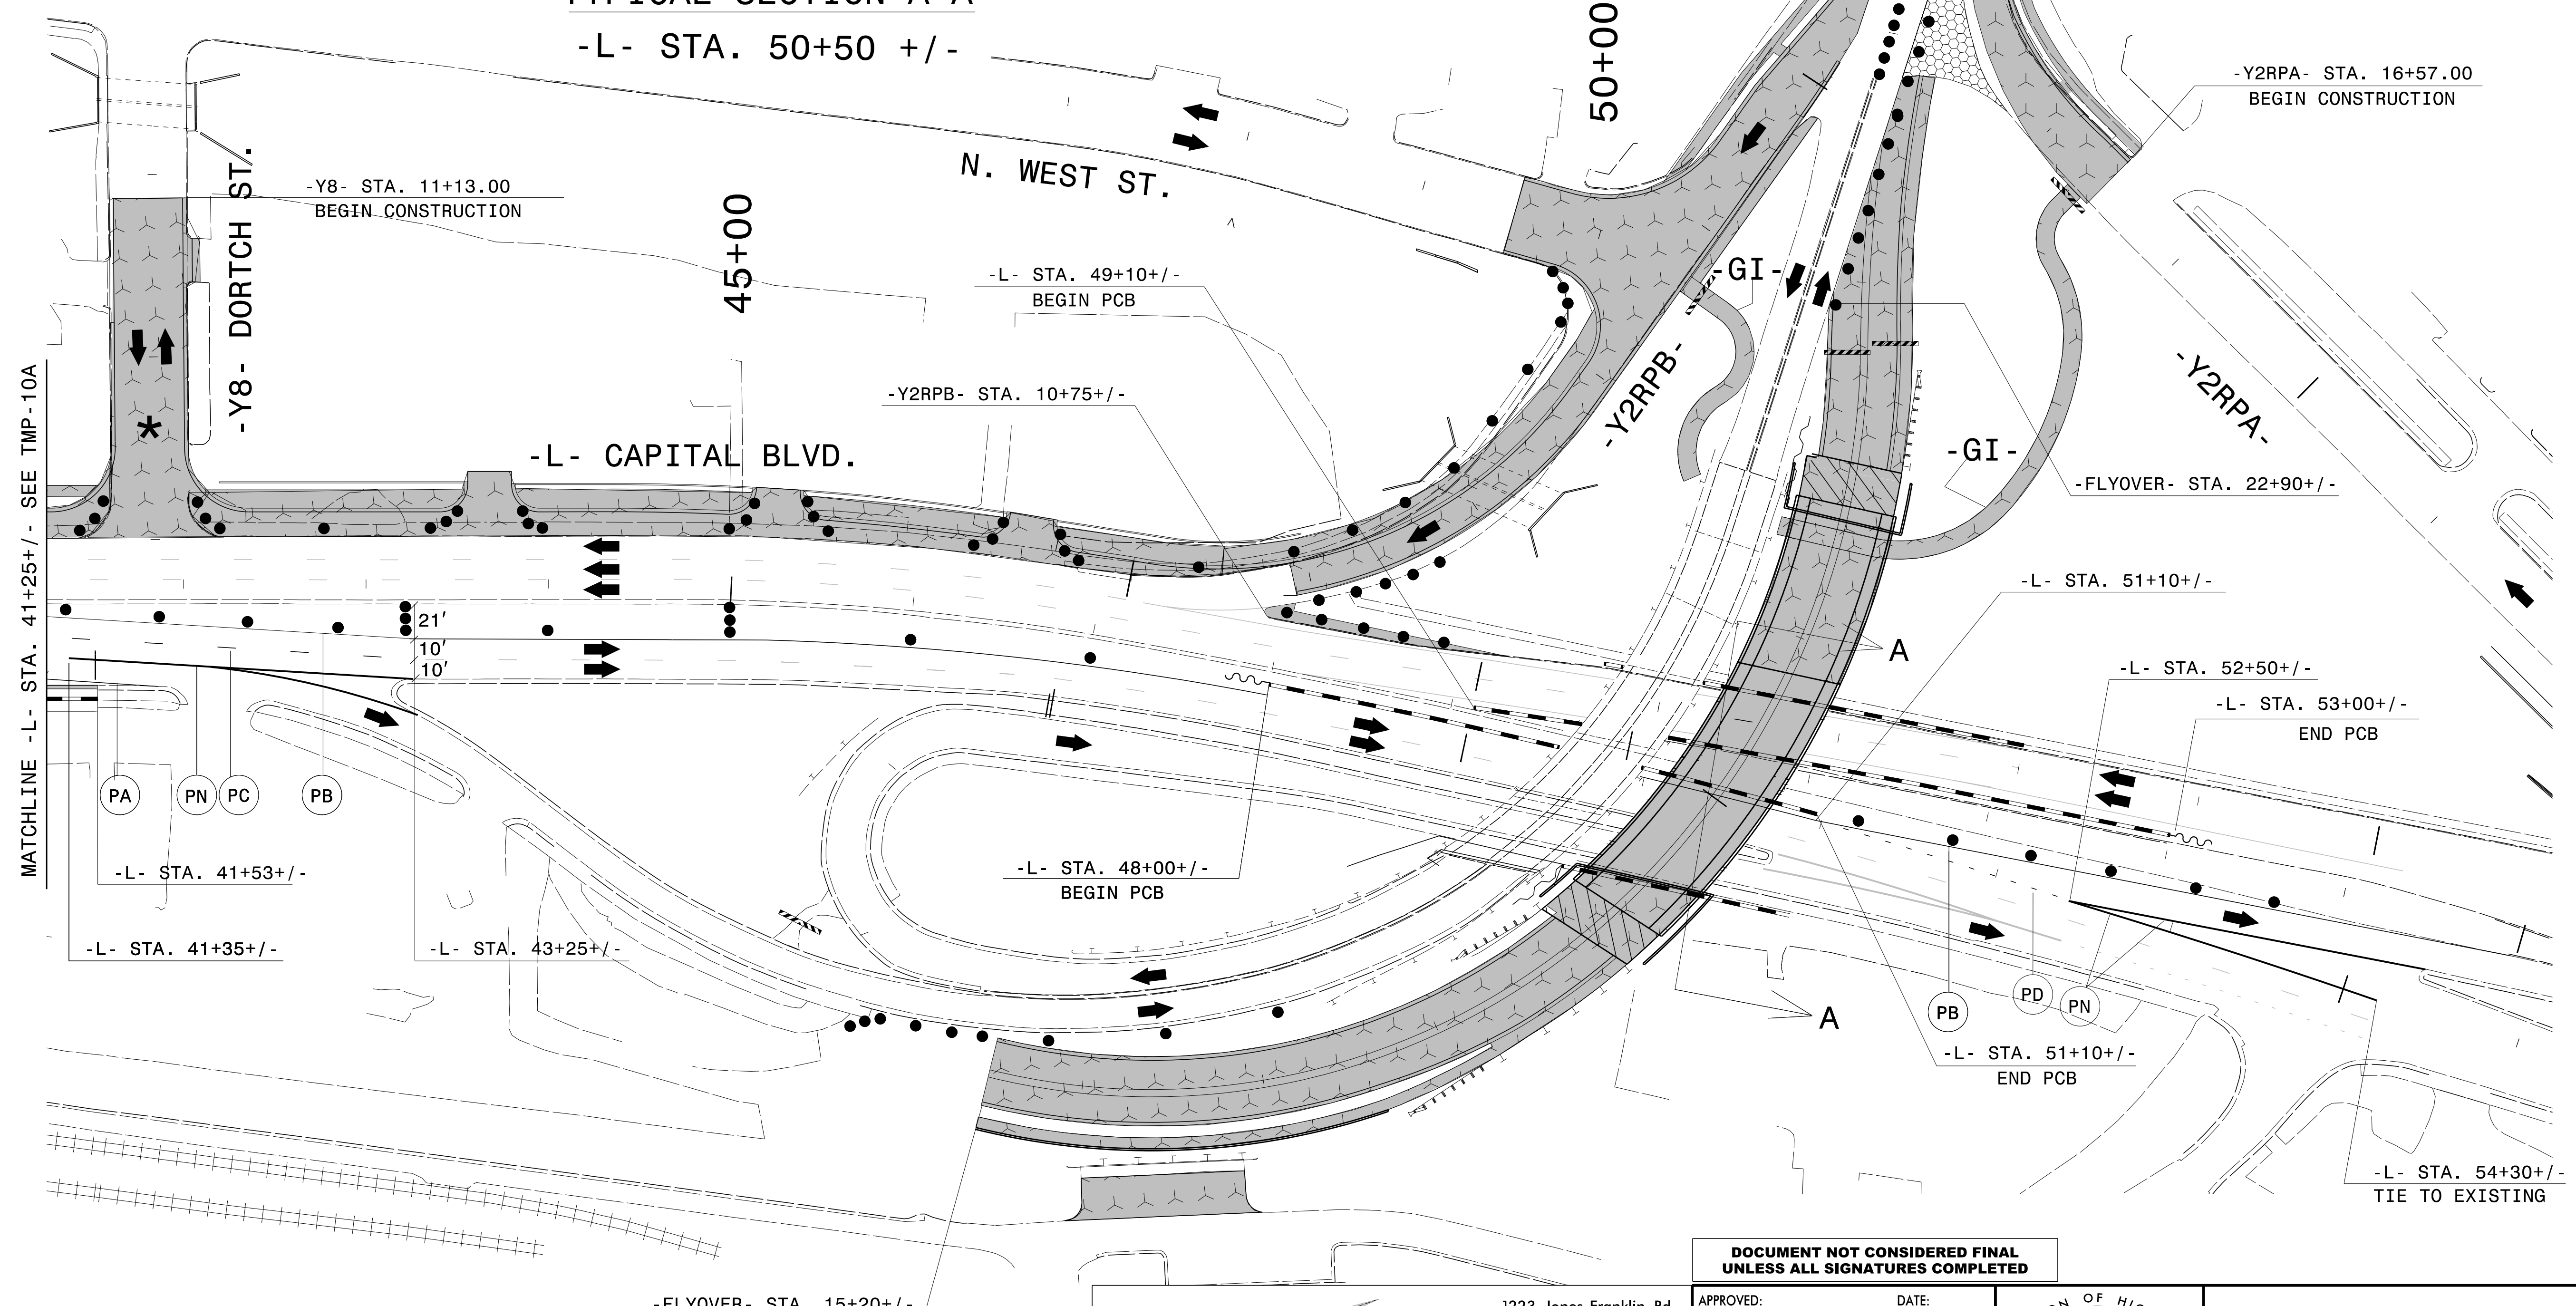

* SEE AREA I, PHASE I, STEP 4B ON SHEET TMP-4A FOR CONSTRUCTION OF PROPOSED DORTCH ST. (-Y8-).

6/20/2016
 P:\2014\B-5121\B-5317\TrafficControl\Top\Current TMP Files\LANE'S CURRENT\B5121\B5317_TC_TMP_Wade_pshl.dgn
 User:skennedy

WETHERILL ENGINEERING

1223 Jones Franklin Rd.
 Raleigh, N.C. 27606
 License No. F-0377
 Bus: 919 851 8077
 Fax: 919 851 8107

TRANSPORTATION PLANNING/DESIGN - BRIDGE/STRUCTURE DESIGN
 CIVIL/SITE DESIGN - GIS/GPS - CONSTRUCTION OBSERVATION

DOCUMENT NOT CONSIDERED FINAL UNLESS ALL SIGNATURES COMPLETED

APPROVED: _____ DATE: _____

SEAL

EDWARD G. WETHERILL
 PROFESSIONAL ENGINEER
 License No. 10773
 6/20/2016

DIVISION OF HIGHWAYS
 STATE OF NORTH CAROLINA
 DEPARTMENT OF TRANSPORTATION
 WORK ZONE TRAFFIC CONTROL

AREA I - PHASE II TEMPORARY TRAFFIC CONTROL DETAIL