

SEE TMP-17E FOR OFF-SITE
DETOUR AND CLOSING OUTSIDE LANE.

-L- STA. 41+50+/- =
-FLYOVER- STA. 10+00+/-



* SEE AREA I, PHASE I, STEP 4B ON SHEET TMP-4A
FOR CONSTRUCTION OF PROPOSED DORTCH ST. (-Y8-).


-FLYOVER- STA. 15+20+/-

1223 Jones Franklin Rd.
Raleigh, N.C. 27606
License No. F-0377
Bus: 919 851 8077
Fax: 919 851 8107

TRANSPORTATION PLANNING/DESIGN - BRIDGE/STRUCTURE DESIGN
CIVIL/SITE DESIGN - GIS/GPS - CONSTRUCTION OBSERVATION

**DOCUMENT NOT CONSIDERED FINAL
UNLESS ALL SIGNATURES COMPLETED**

APPROVED: _____	DATE: _____

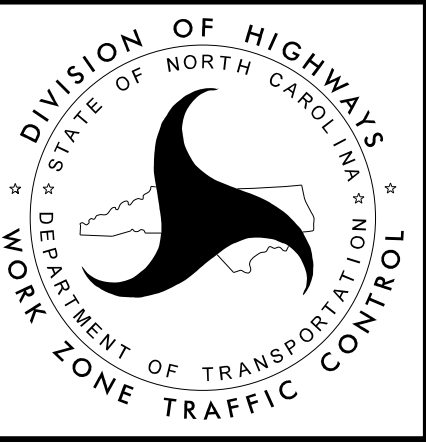

**AREA I - PHASE III
TEMPORARY TRAFFIC
CONTROL DETAIL**

6/14/2016 P:\2014\B-5121\B-5317\TrafficControl\Top\Current TMP Files\LANE'S CURRENT\B5121\B5317_TC_TMP_Wade_psh12.dgn User:skennedy