
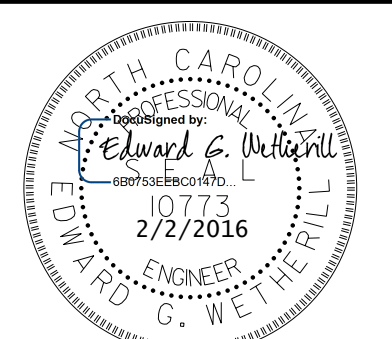



* SEE SIGNAL PLANS FOR STOP-BAR LOCATIONS.

NOTES: SEE TMP-1A FOR PAVEMENT MARKING SCHEDULE.
SEE SIGNAL PLANS FOR TEMPORARY SIGNAL DESIGN.

2/1/2016
 P:\2014\B-5121\B-5317\TrafficControl\Top\Current TMP Files\LANE'S CURRENT\Peace St\B5121B5317-TC-TMP_Peace_psh26.dgn
 User:skennedy

DOCUMENT NOT CONSIDERED FINAL UNLESS ALL SIGNATURES COMPLETED					
 WETHERILL ENGINEERING	1223 Jones Franklin Rd. Raleigh, N.C. 27606 License No. F-0377 Bus: 919 851 8077 Fax: 919 851 8107	APPROVED: _____ DATE: _____	 SEAL	 DIVISION OF HIGHWAYS STATE OF NORTH CAROLINA DEPARTMENT OF TRANSPORTATION WORK ZONE TRAFFIC CONTROL	AREA II - PHASE II TEMPORARY TRAFFIC CONTROL DETAIL
TRANSPORTATION PLANNING/DESIGN - BRIDGE/STRUCTURE DESIGN CIVIL/SITE DESIGN - GIS/GPS - CONSTRUCTION OBSERVATION					