

\* SEE SIGNAL PLANS FOR STOP-BAR LOCATIONS.

NOTES: PAVEMENT MARKINGS ARE EXISTING UNLESS OTHERWISE NOTED.  
 SEE TMP-1A FOR PAVEMENT MARKING SCHEDULE.  
 SEE TMP-46E FOR TEMPORARY OFF-SITE DETOUR FOR EXISTING PEACE ST.  
 ON-RAMP TO NB CAPITAL BLVD.

**DOCUMENT NOT CONSIDERED FINAL  
 UNLESS ALL SIGNATURES COMPLETED**


6/1/2016  
 P:\2014\B-5121-B-5317\TrafficControl\Top\Current TMP Files\LANE'S CURRENT\Peace St\B5121B5317\_TC\_TMP\_Peace\_psh33.dgn  
 User:skennedy

**WETHERILL  
ENGINEERING**

TRANSPORTATION PLANNING/DESIGN - BRIDGE/STRUCTURE DESIGN  
 CIVIL/SITE DESIGN - GIS/GPS - CONSTRUCTION OBSERVATION

1223 Jones Franklin Rd.  
 Raleigh, N.C. 27606  
 License No. F-0377  
 Bus: 919 851 8077  
 Fax: 919 851 8107

APPROVED: _____	DATE: _____

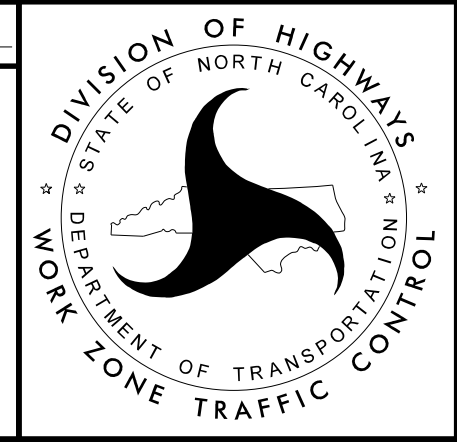

AREA II - PHASE IV  
 TEMPORARY TRAFFIC  
 CONTROL DETAIL