


PROJ. REFERENCE NO.	SHEET NO.
B-5121/B-5317	TMP-43

BEGIN STATE PROJECT B-5121/B-5317
-L- STA. 10+21.00

BEGIN CONSTRUCTION
-Y6- STA. 12+60+/-

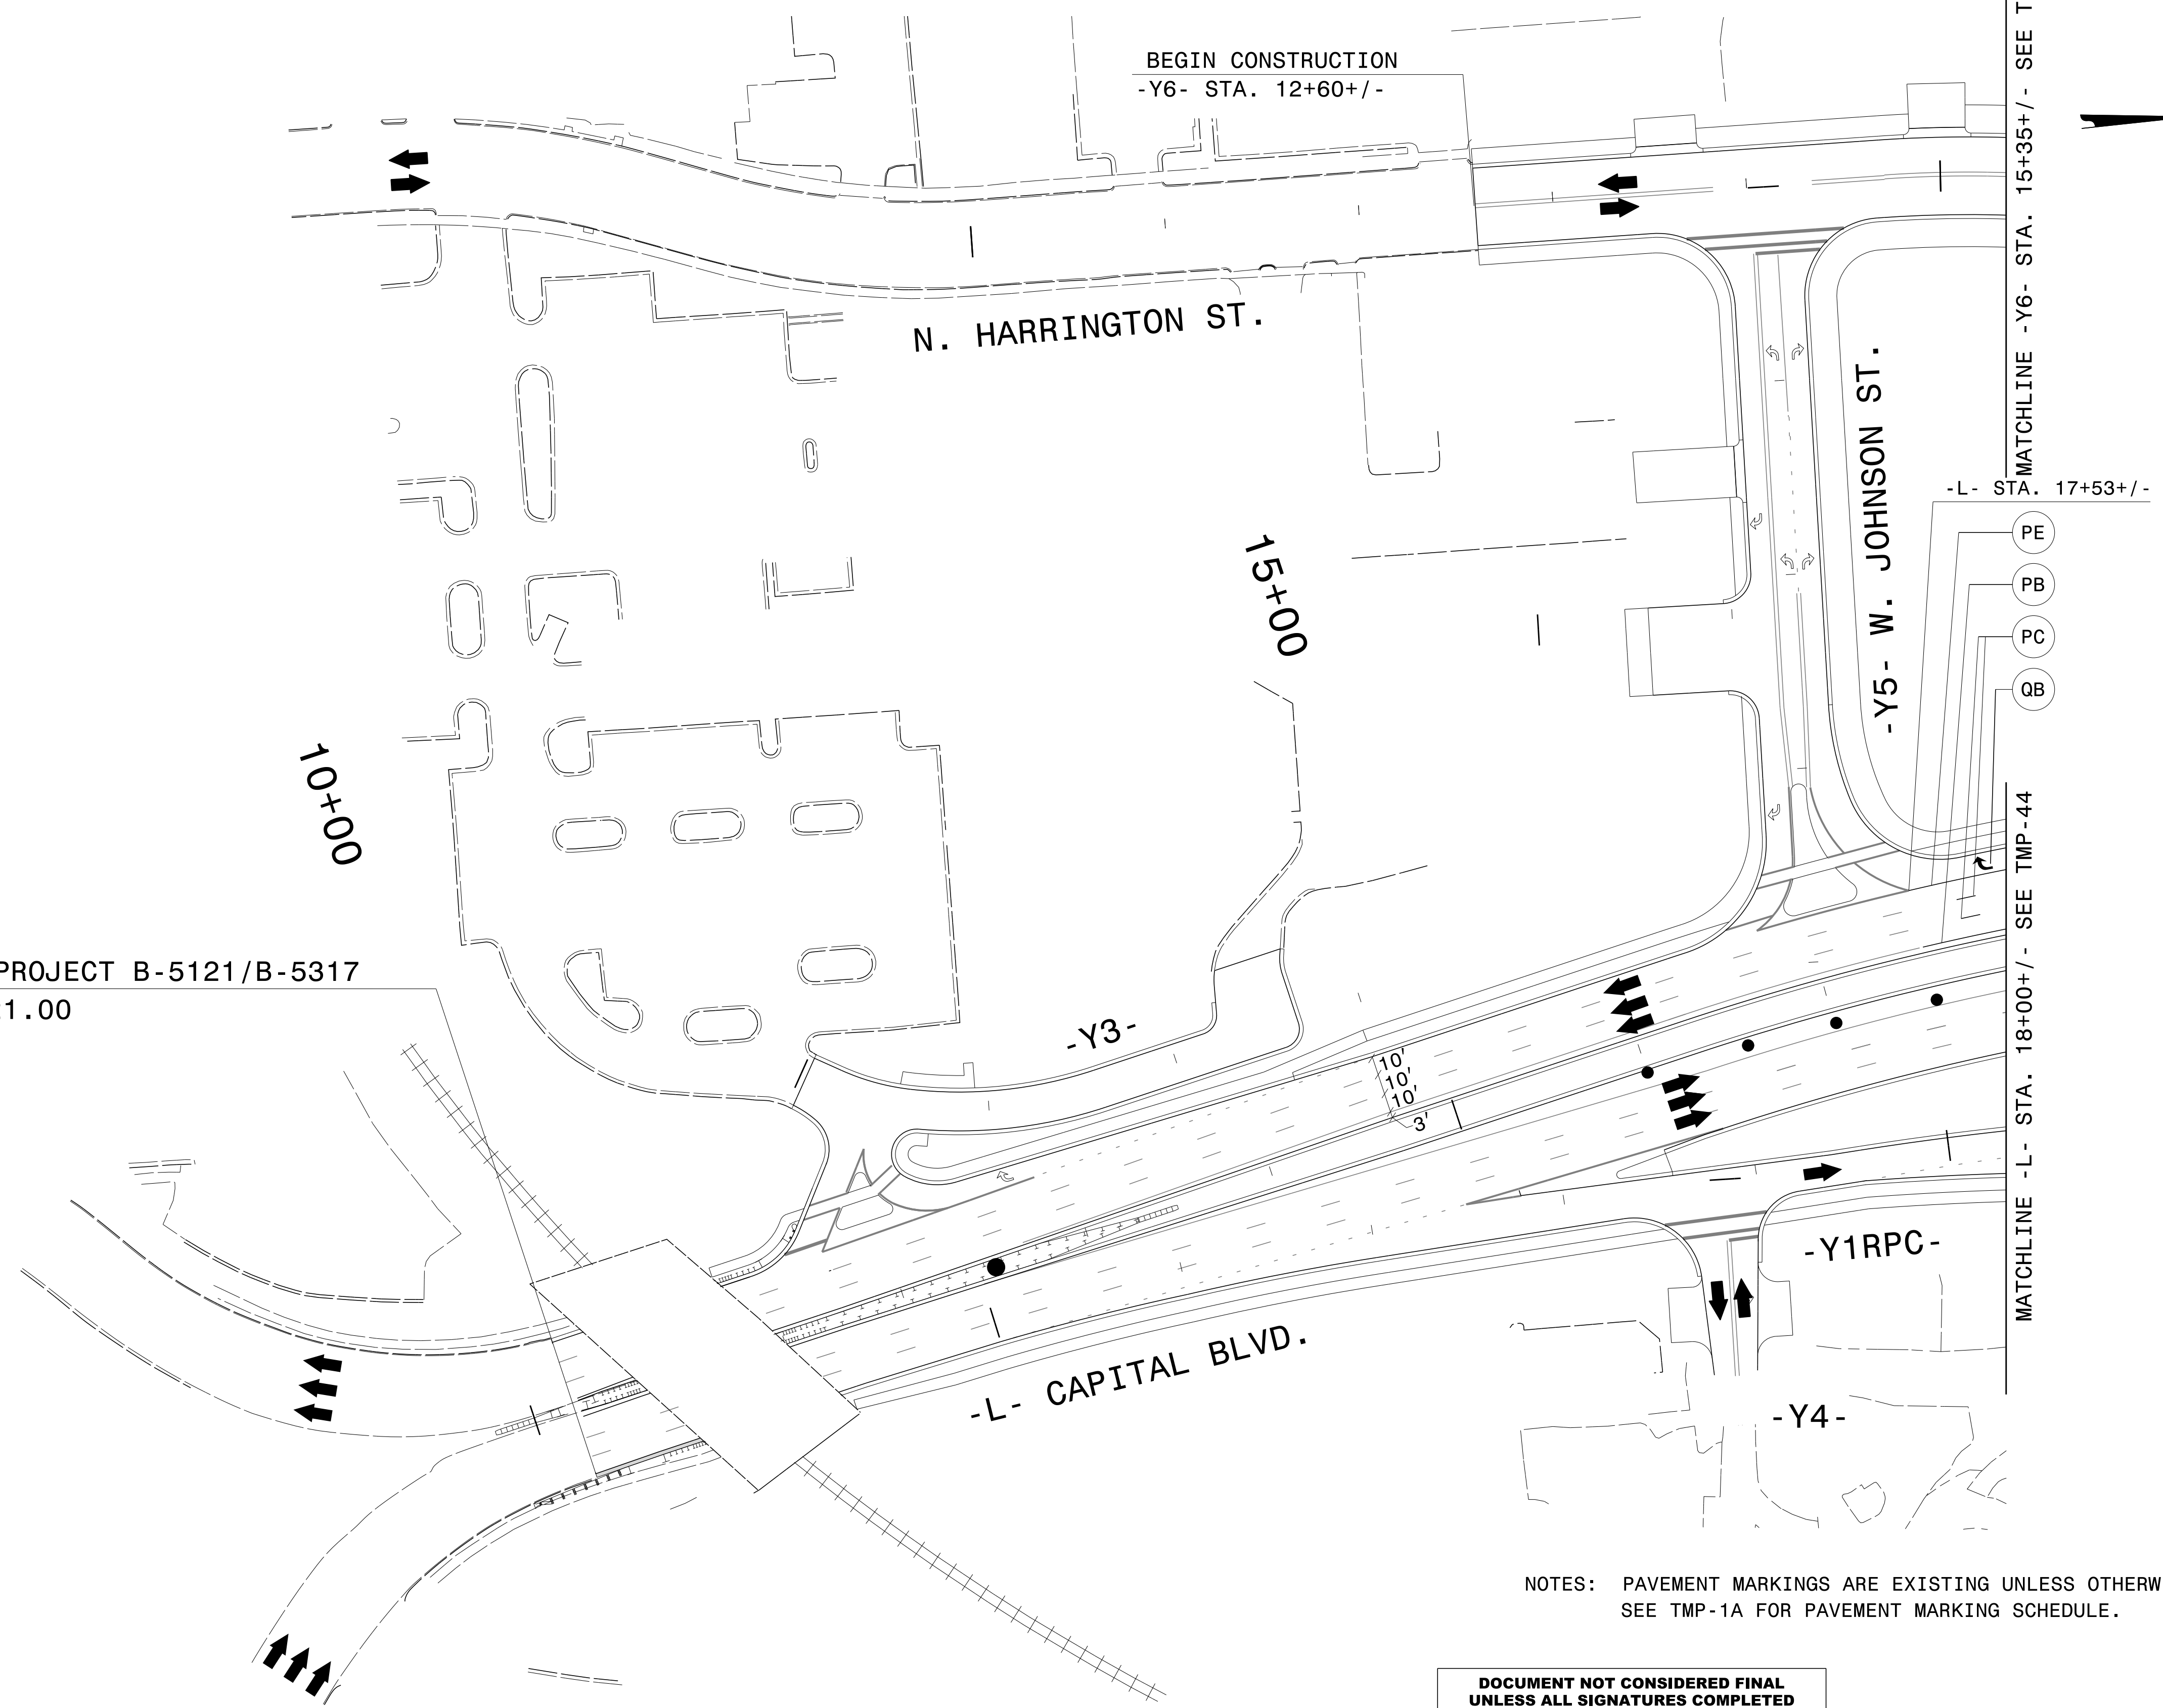


- PE
- PB
- PC
- QB

NOTES: PAVEMENT MARKINGS ARE EXISTING UNLESS OTHERWISE NOTED.
SEE TMP-1A FOR PAVEMENT MARKING SCHEDULE.

2/1/2016 P:\2014\B-5121\B-5317\TrafficControl\Top\Current TMP Files\LANE'S CURRENT\Peace S+\B5121\B5317_TC_TMP_Peace_psh43.dgn User:skennedy

**DOCUMENT NOT CONSIDERED FINAL
UNLESS ALL SIGNATURES COMPLETED**

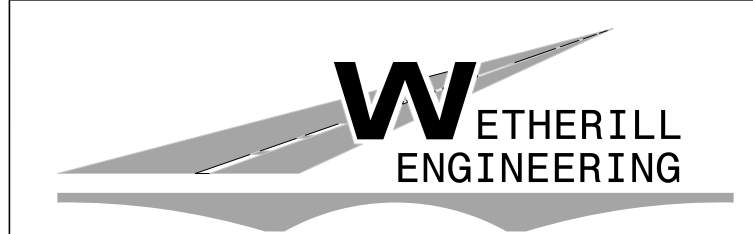


1223 Jones Franklin Rd.
Raleigh, N.C. 27606
License No. F-0377
Bus: 919 851 8077
Fax: 919 851 8107

TRANSPORTATION PLANNING/DESIGN - BRIDGE/STRUCTURE DESIGN
CIVIL/SITE DESIGN - GIS/GPS - CONSTRUCTION OBSERVATION

APPROVED: _____ DATE: _____

SEAL

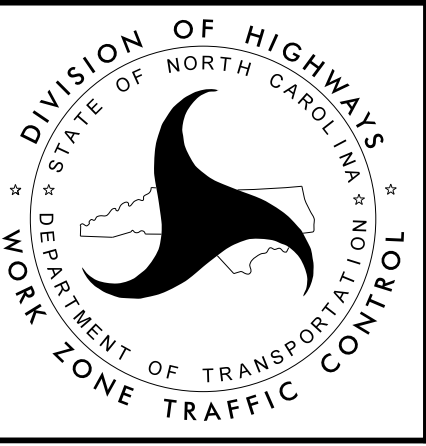

**AREA II-PHASE V
TEMPORARY TRAFFIC
CONTROL DETAIL**