



OFF-SITE DETOUR WHEN RAMP "D" IS CLOSED FROM W. PEACE ST. TO NORTHBOUND CAPITAL BLVD. AND WEEKENDS FOR NORTHBOUND CAPITAL BLVD. PAVEMENT REMOVAL & REPLACEMENT.

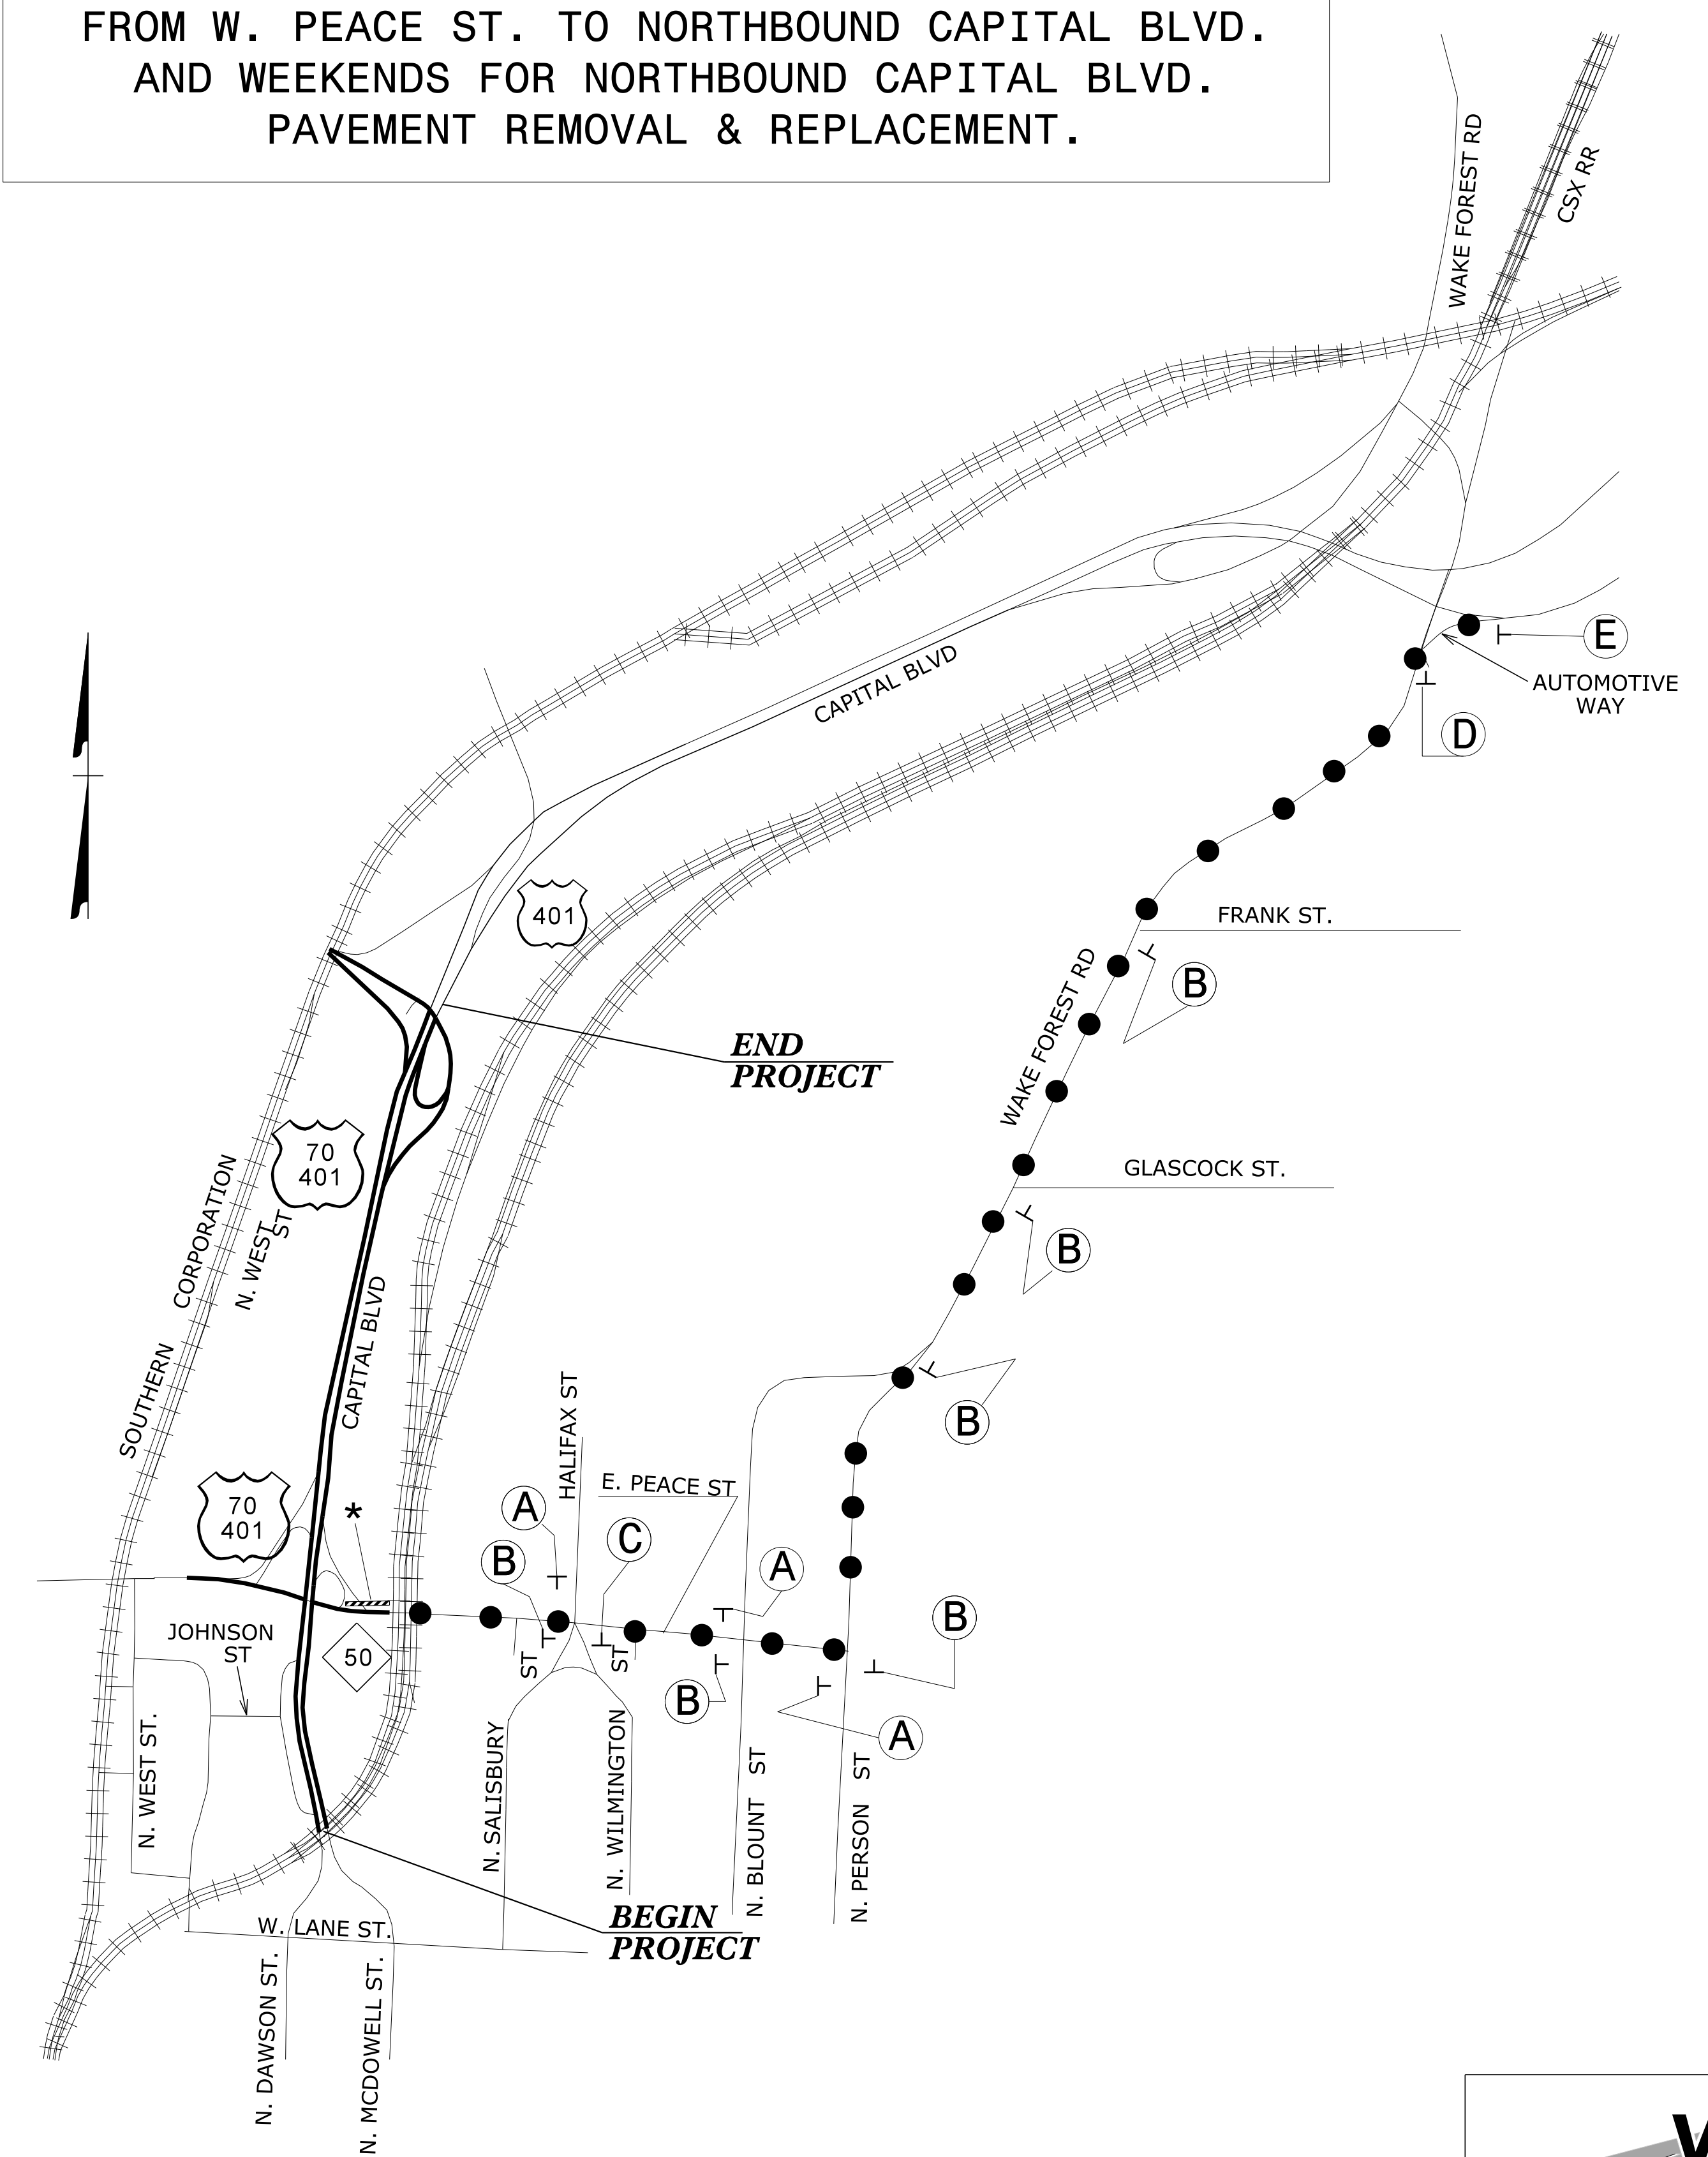


DETOUR SIGNING

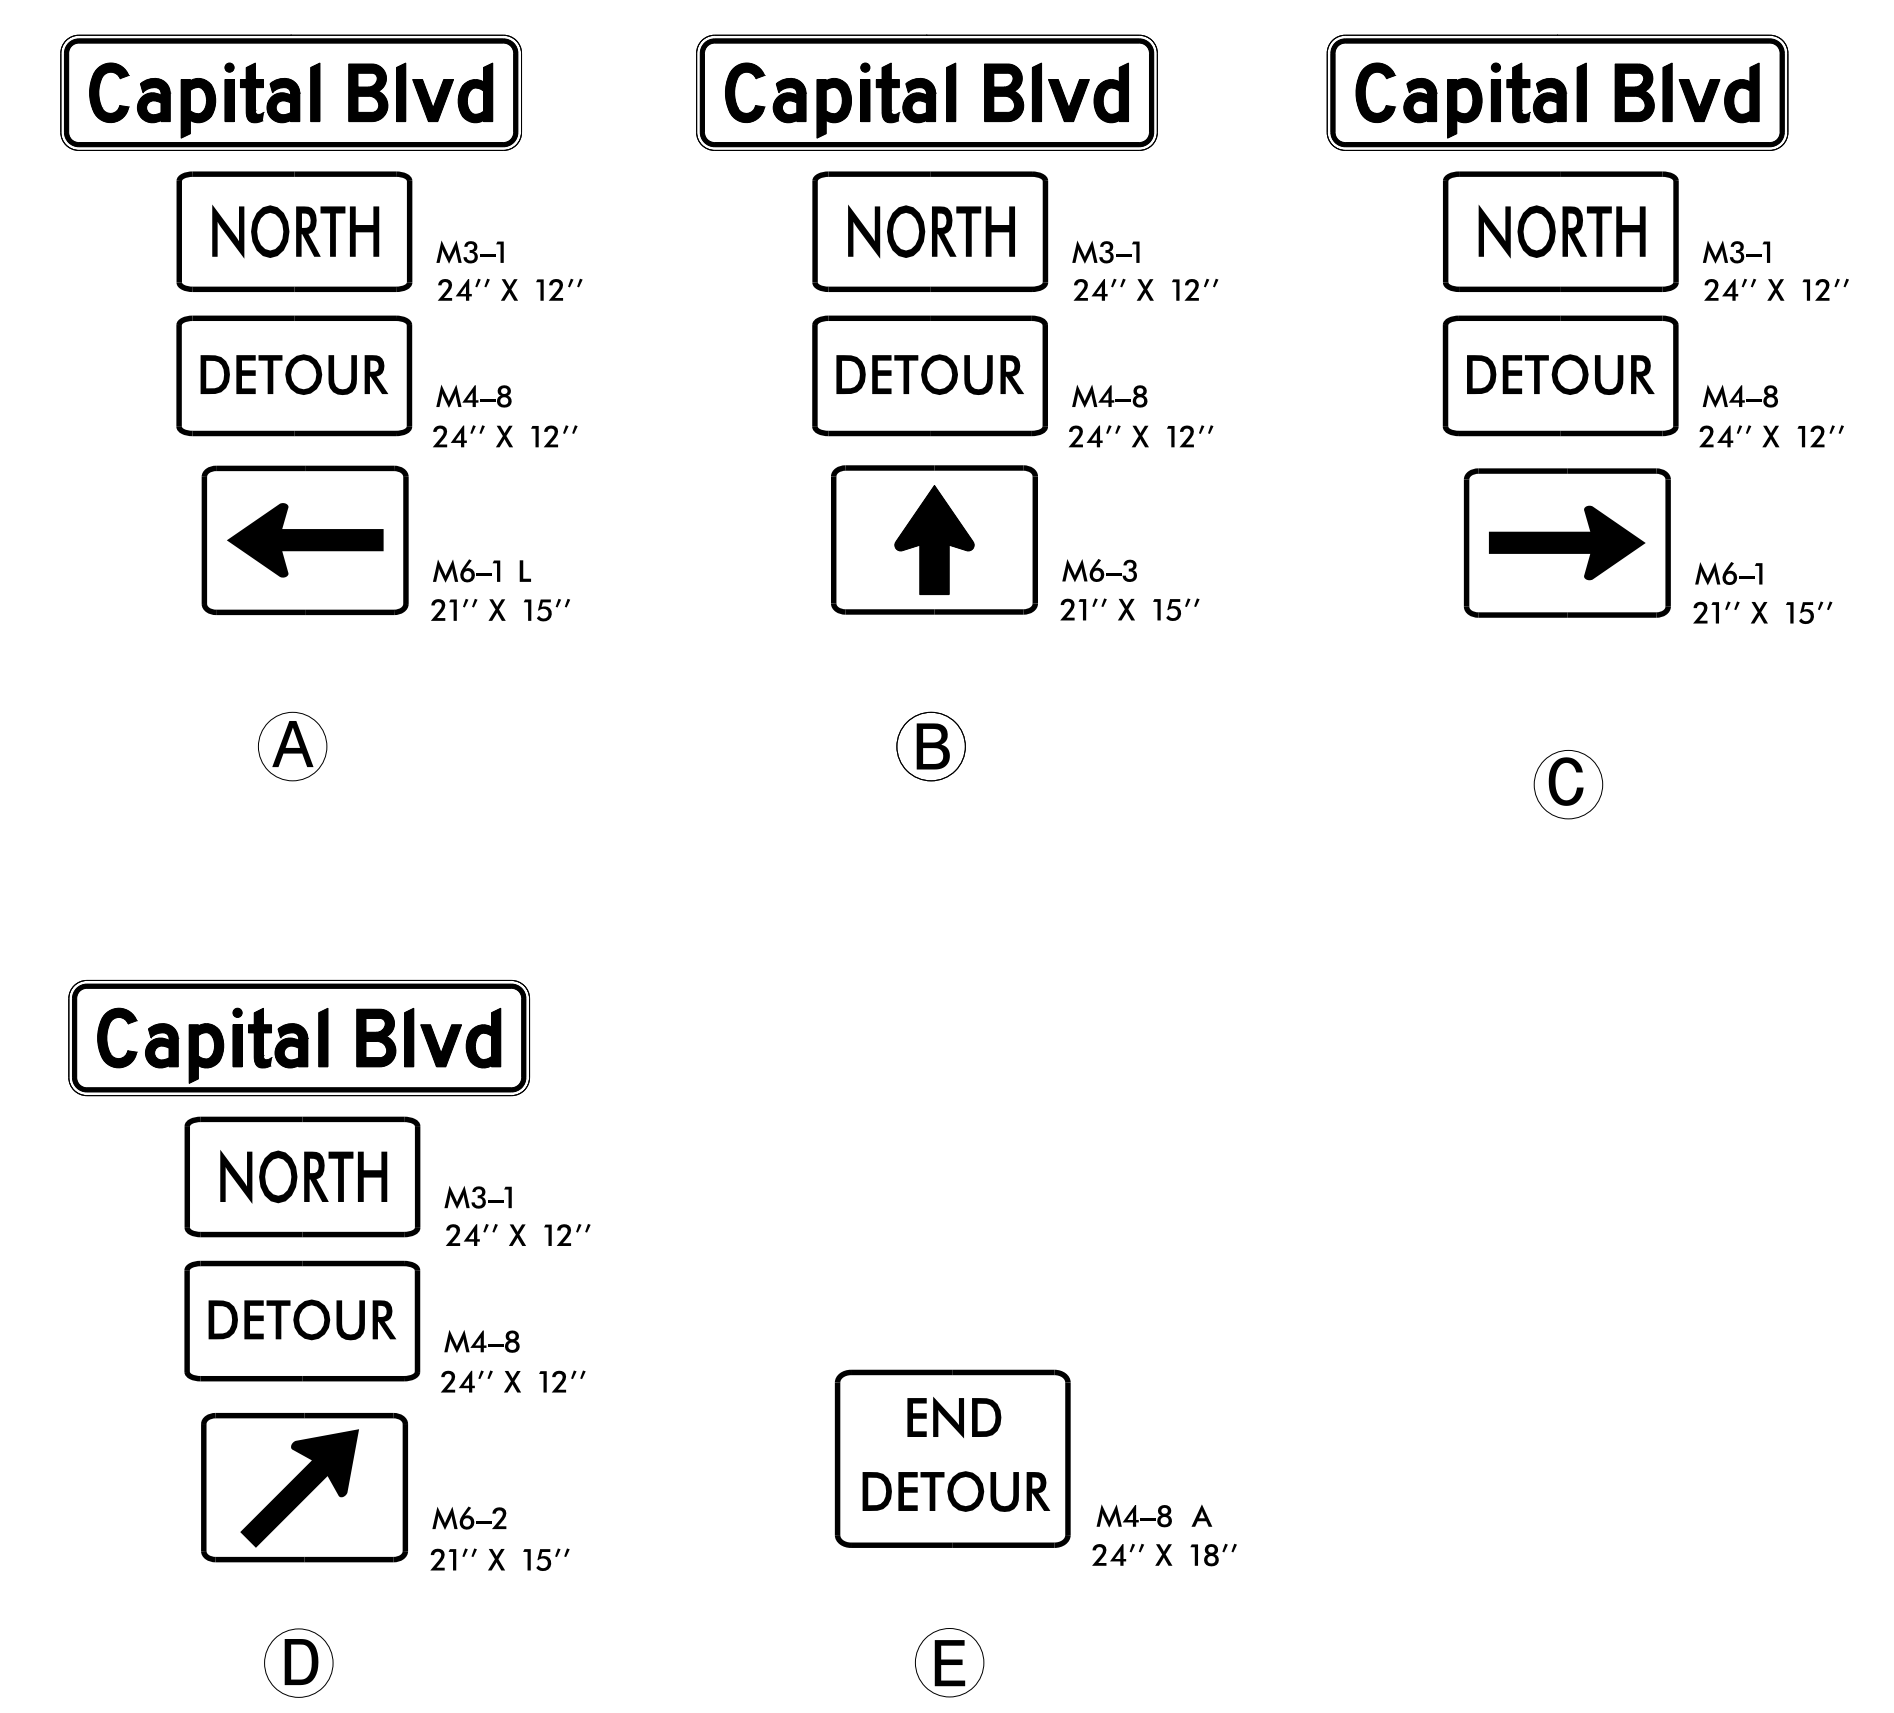

NOTES: SEE TMP-2B FOR "CAPITAL BLVD" SPECIAL SIGN DESIGN.
 * SEE RSD 1101.03, SHEET 2 OF 9, FOR TYPE III BARRICADE LOCATION WITH ATTACHED SIGNING & ADDITIONAL SIGNING FOR ROAD CLOSURE.

**DOCUMENT NOT CONSIDERED FINAL
UNLESS ALL SIGNATURES COMPLETED**

DETOUR ROUTE ● ● ●

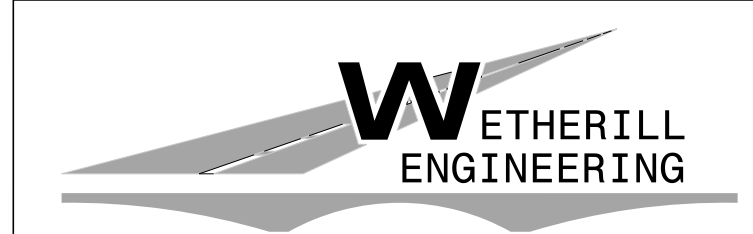


1223 Jones Franklin Rd.
Raleigh, N.C. 27606
License No. F-0377
Bus: 919 851 8077
Fax: 919 851 8107

TRANSPORTATION PLANNING/DESIGN - BRIDGE/STRUCTURE DESIGN
 CIVIL/SITE DESIGN - GIS/GPS - CONSTRUCTION OBSERVATION

APPROVED: _____ DATE: _____

SEAL

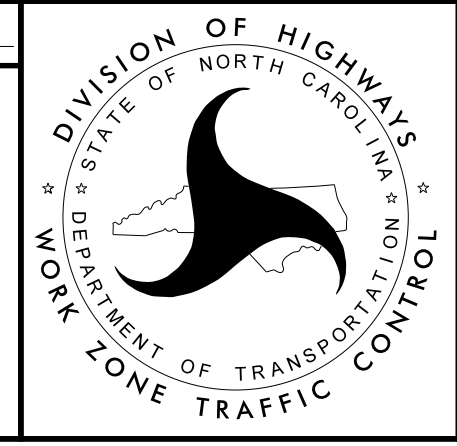

TEMPORARY TRAFFIC CONTROL DETAIL