


PEDESTRIAN OFF-SITE DETOUR FOR NORTHBOUND AND SOUTHBOUND CAPITAL BLVD. (-L-)

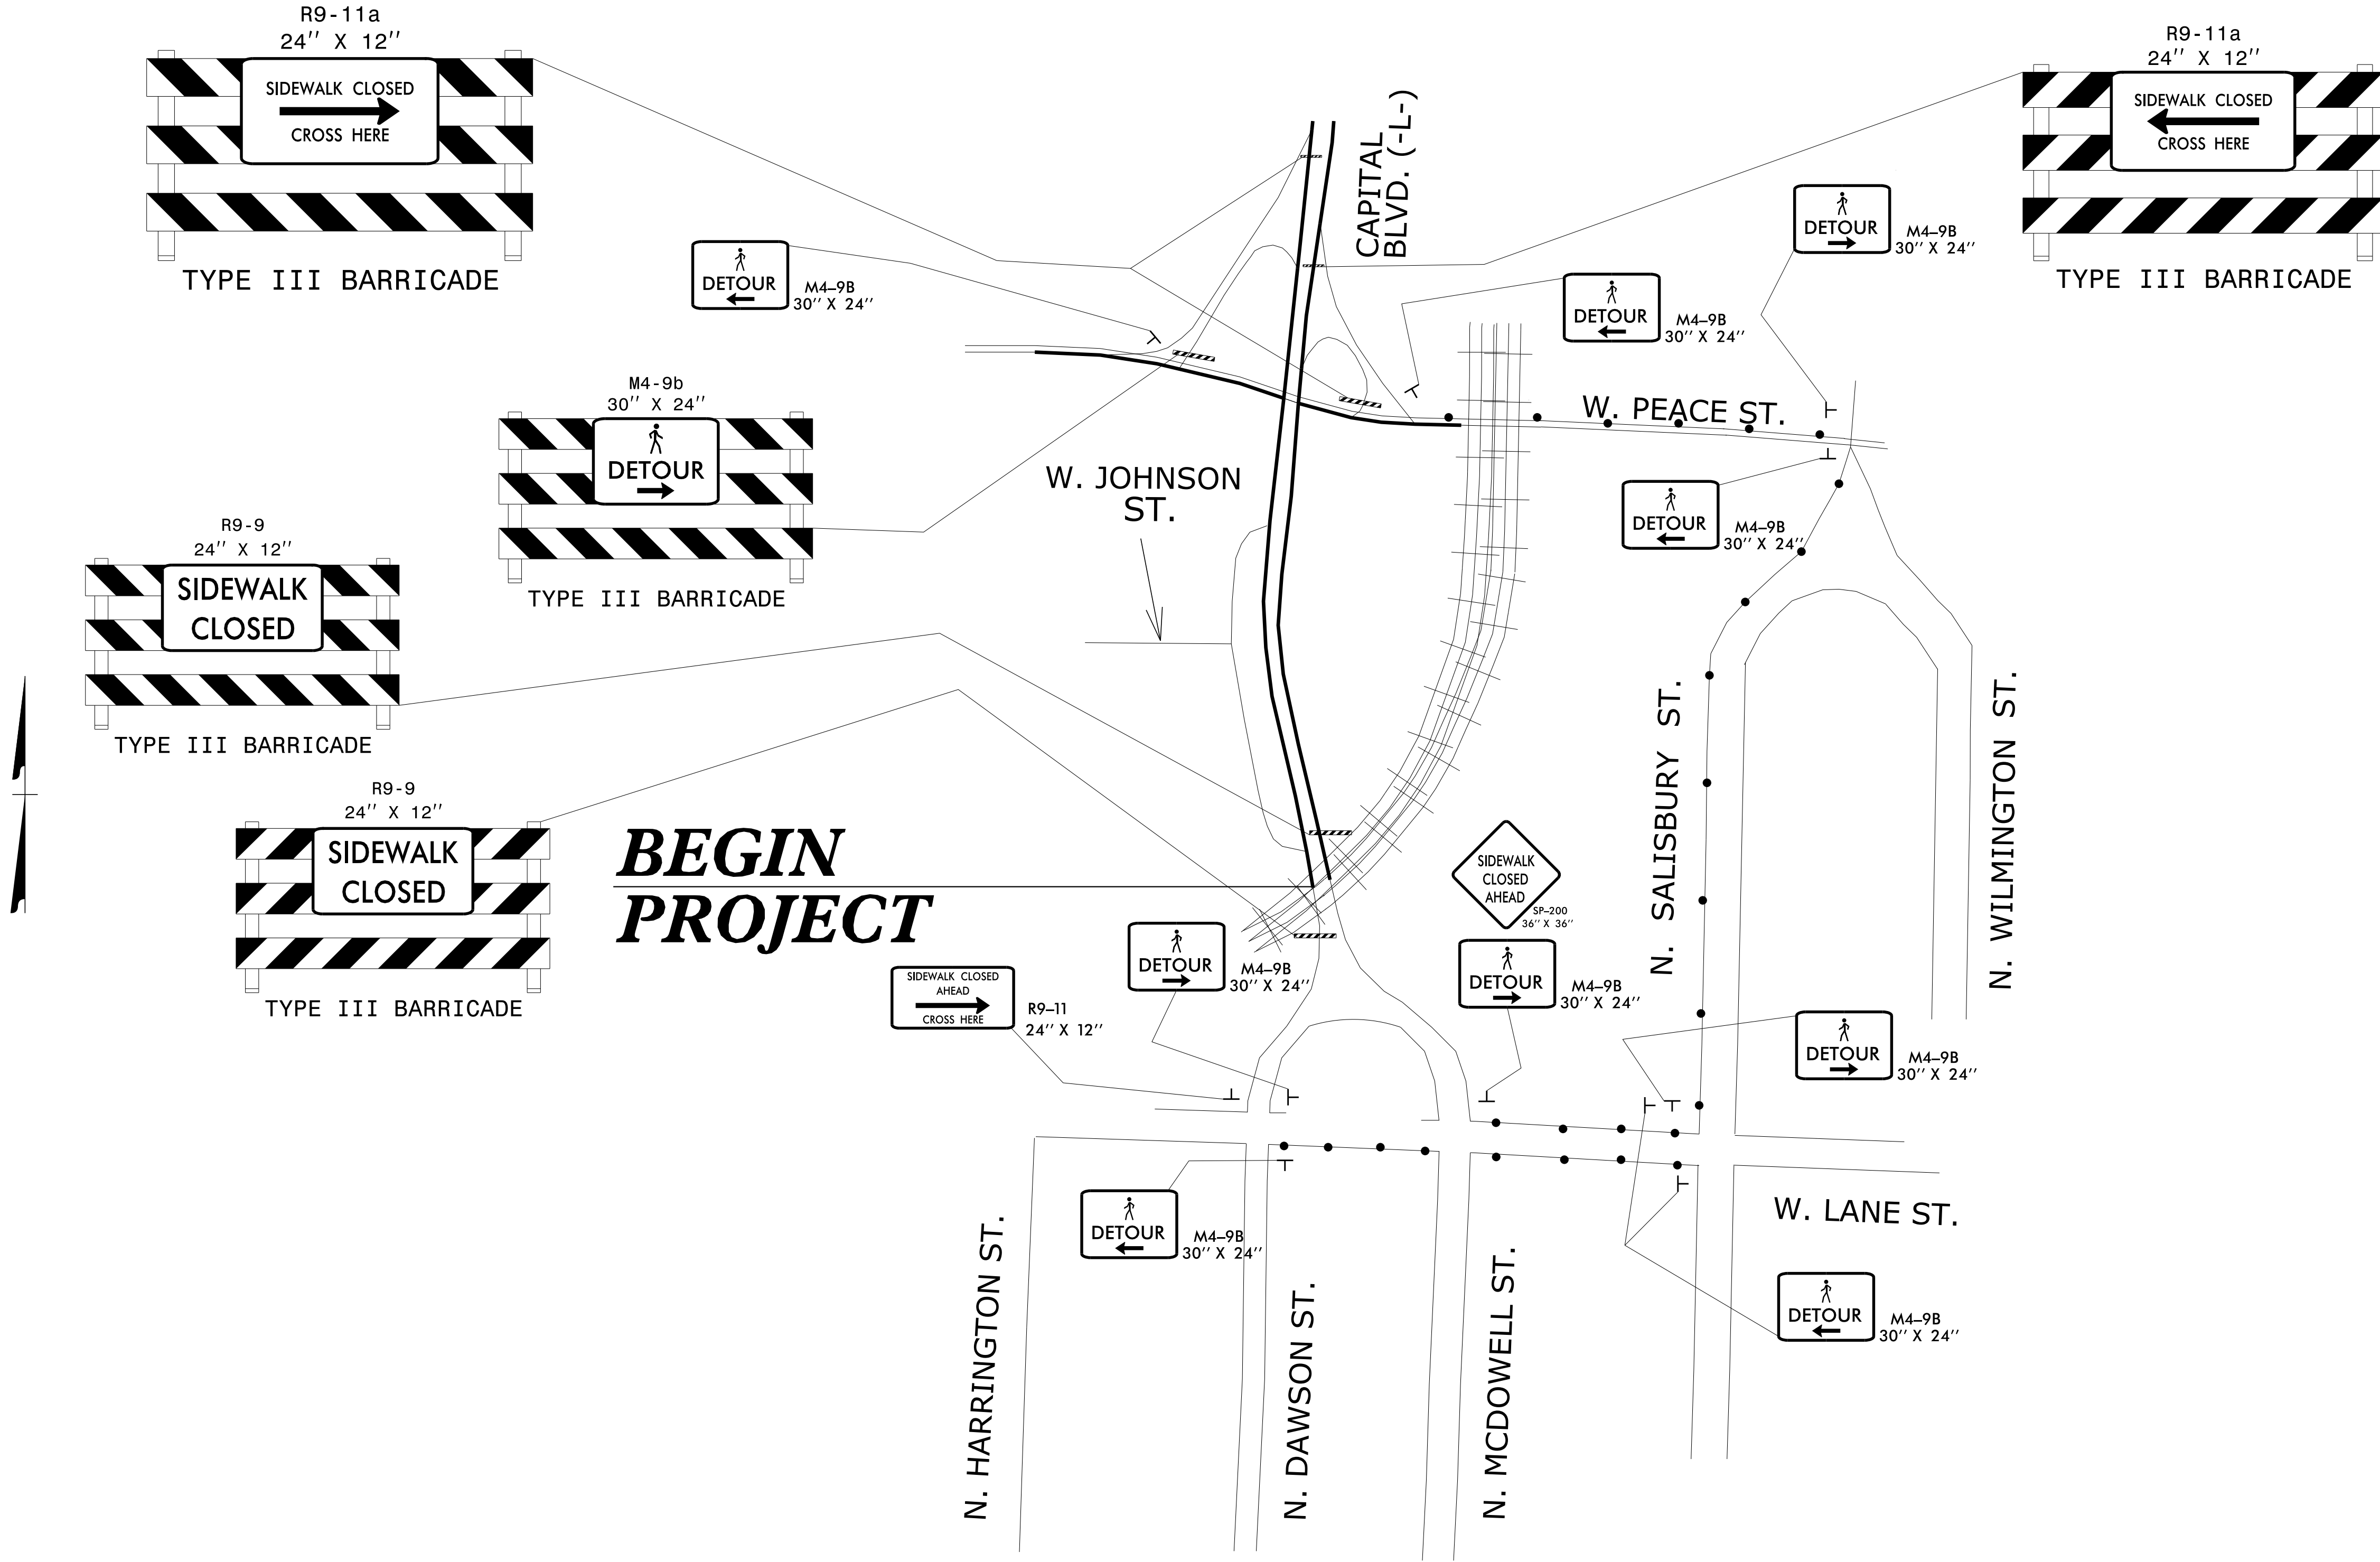

PEDESTRIAN DETOUR ROUTE


NOTES: TYPE III BARRICADES AND DETOUR SIGNS PLACED AS DIRECTED BY THE ENGINEER.

1223 Jones Franklin Rd.
 Raleigh, N.C. 27606
 License No. F-0377
 Bus: 919 851 8077
 Fax: 919 851 8107

TRANSPORTATION PLANNING/DESIGN - BRIDGE/STRUCTURE DESIGN
 CIVIL/SITE DESIGN - GIS/GPS - CONSTRUCTION OBSERVATION

**DOCUMENT NOT CONSIDERED FINAL
UNLESS ALL SIGNATURES COMPLETED**

APPROVED: _____ DATE: _____

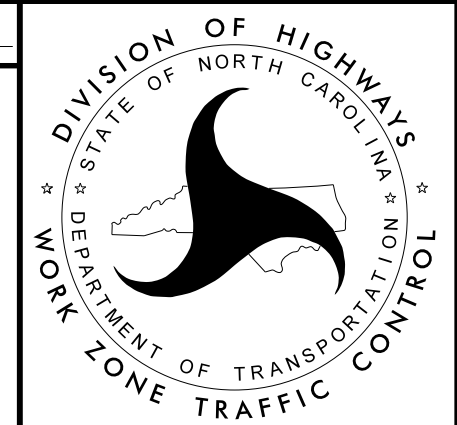

TEMPORARY TRAFFIC CONTROL DETAIL

2/1/2016
 P:\2014\B-5121\B-5317\TrafficControl\Top\Current TMP Files\LANE'S CURRENT\Peace ST\B5121B5317_TC_TMP_Peace_psh46F.dgn
 User:skennedy