




DOCUMENT NOT CONSIDERED FINAL
UNLESS ALL SIGNATURES COMPLETED

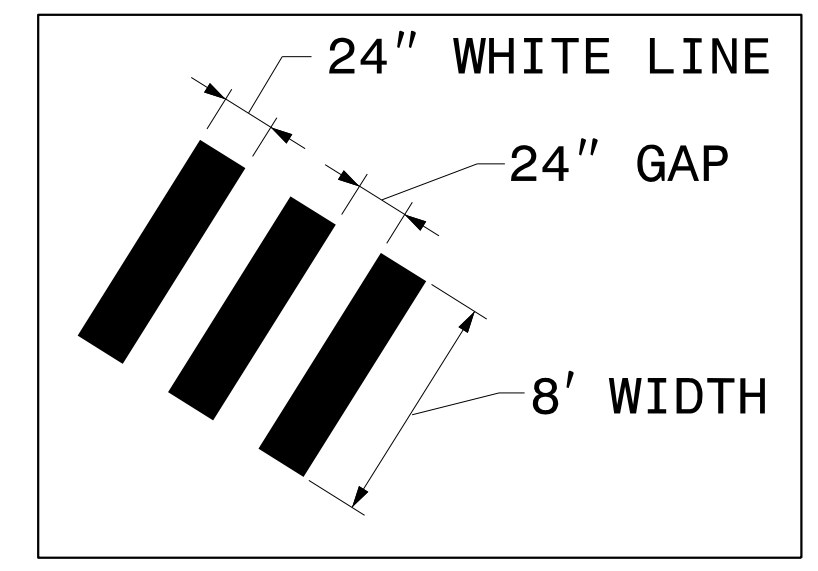


HI-VISIBILITY CROSSWALK DETAIL 'A'



SYMBOL AND PAVEMENT MARKING LEGEND

THERMOPLASTIC	
(T2)	WHITE STOPBAR (24")
(T3)	WHITE CROSSWALK LINE (24")
(T8)	2FT.-6FT./SP WHITE MINISKIP (4")
(TC)	10' WHITE SKIP (4")
(TD)	3FT.-9FT./SP WHITE MINISKIP (4")
(TE)	WHITE SOLID LANE LINE (4")
(TF)	10' YELLOW SKIP (4")
(TH)	YELLOW SINGLE CENTER (4")
(TI)	YELLOW DOUBLE CENTER (4")
(UA)	LEFT TURN ARROW
(UB)	RIGHT TURN ARROW
(UD)	RIGHT/STRAIGHT ARROW
(UC)	STRAIGHT ARROW
(UJ)	BICYCLE SYMBOL
(UK)	BICYCLE STRAIGHT ARROW

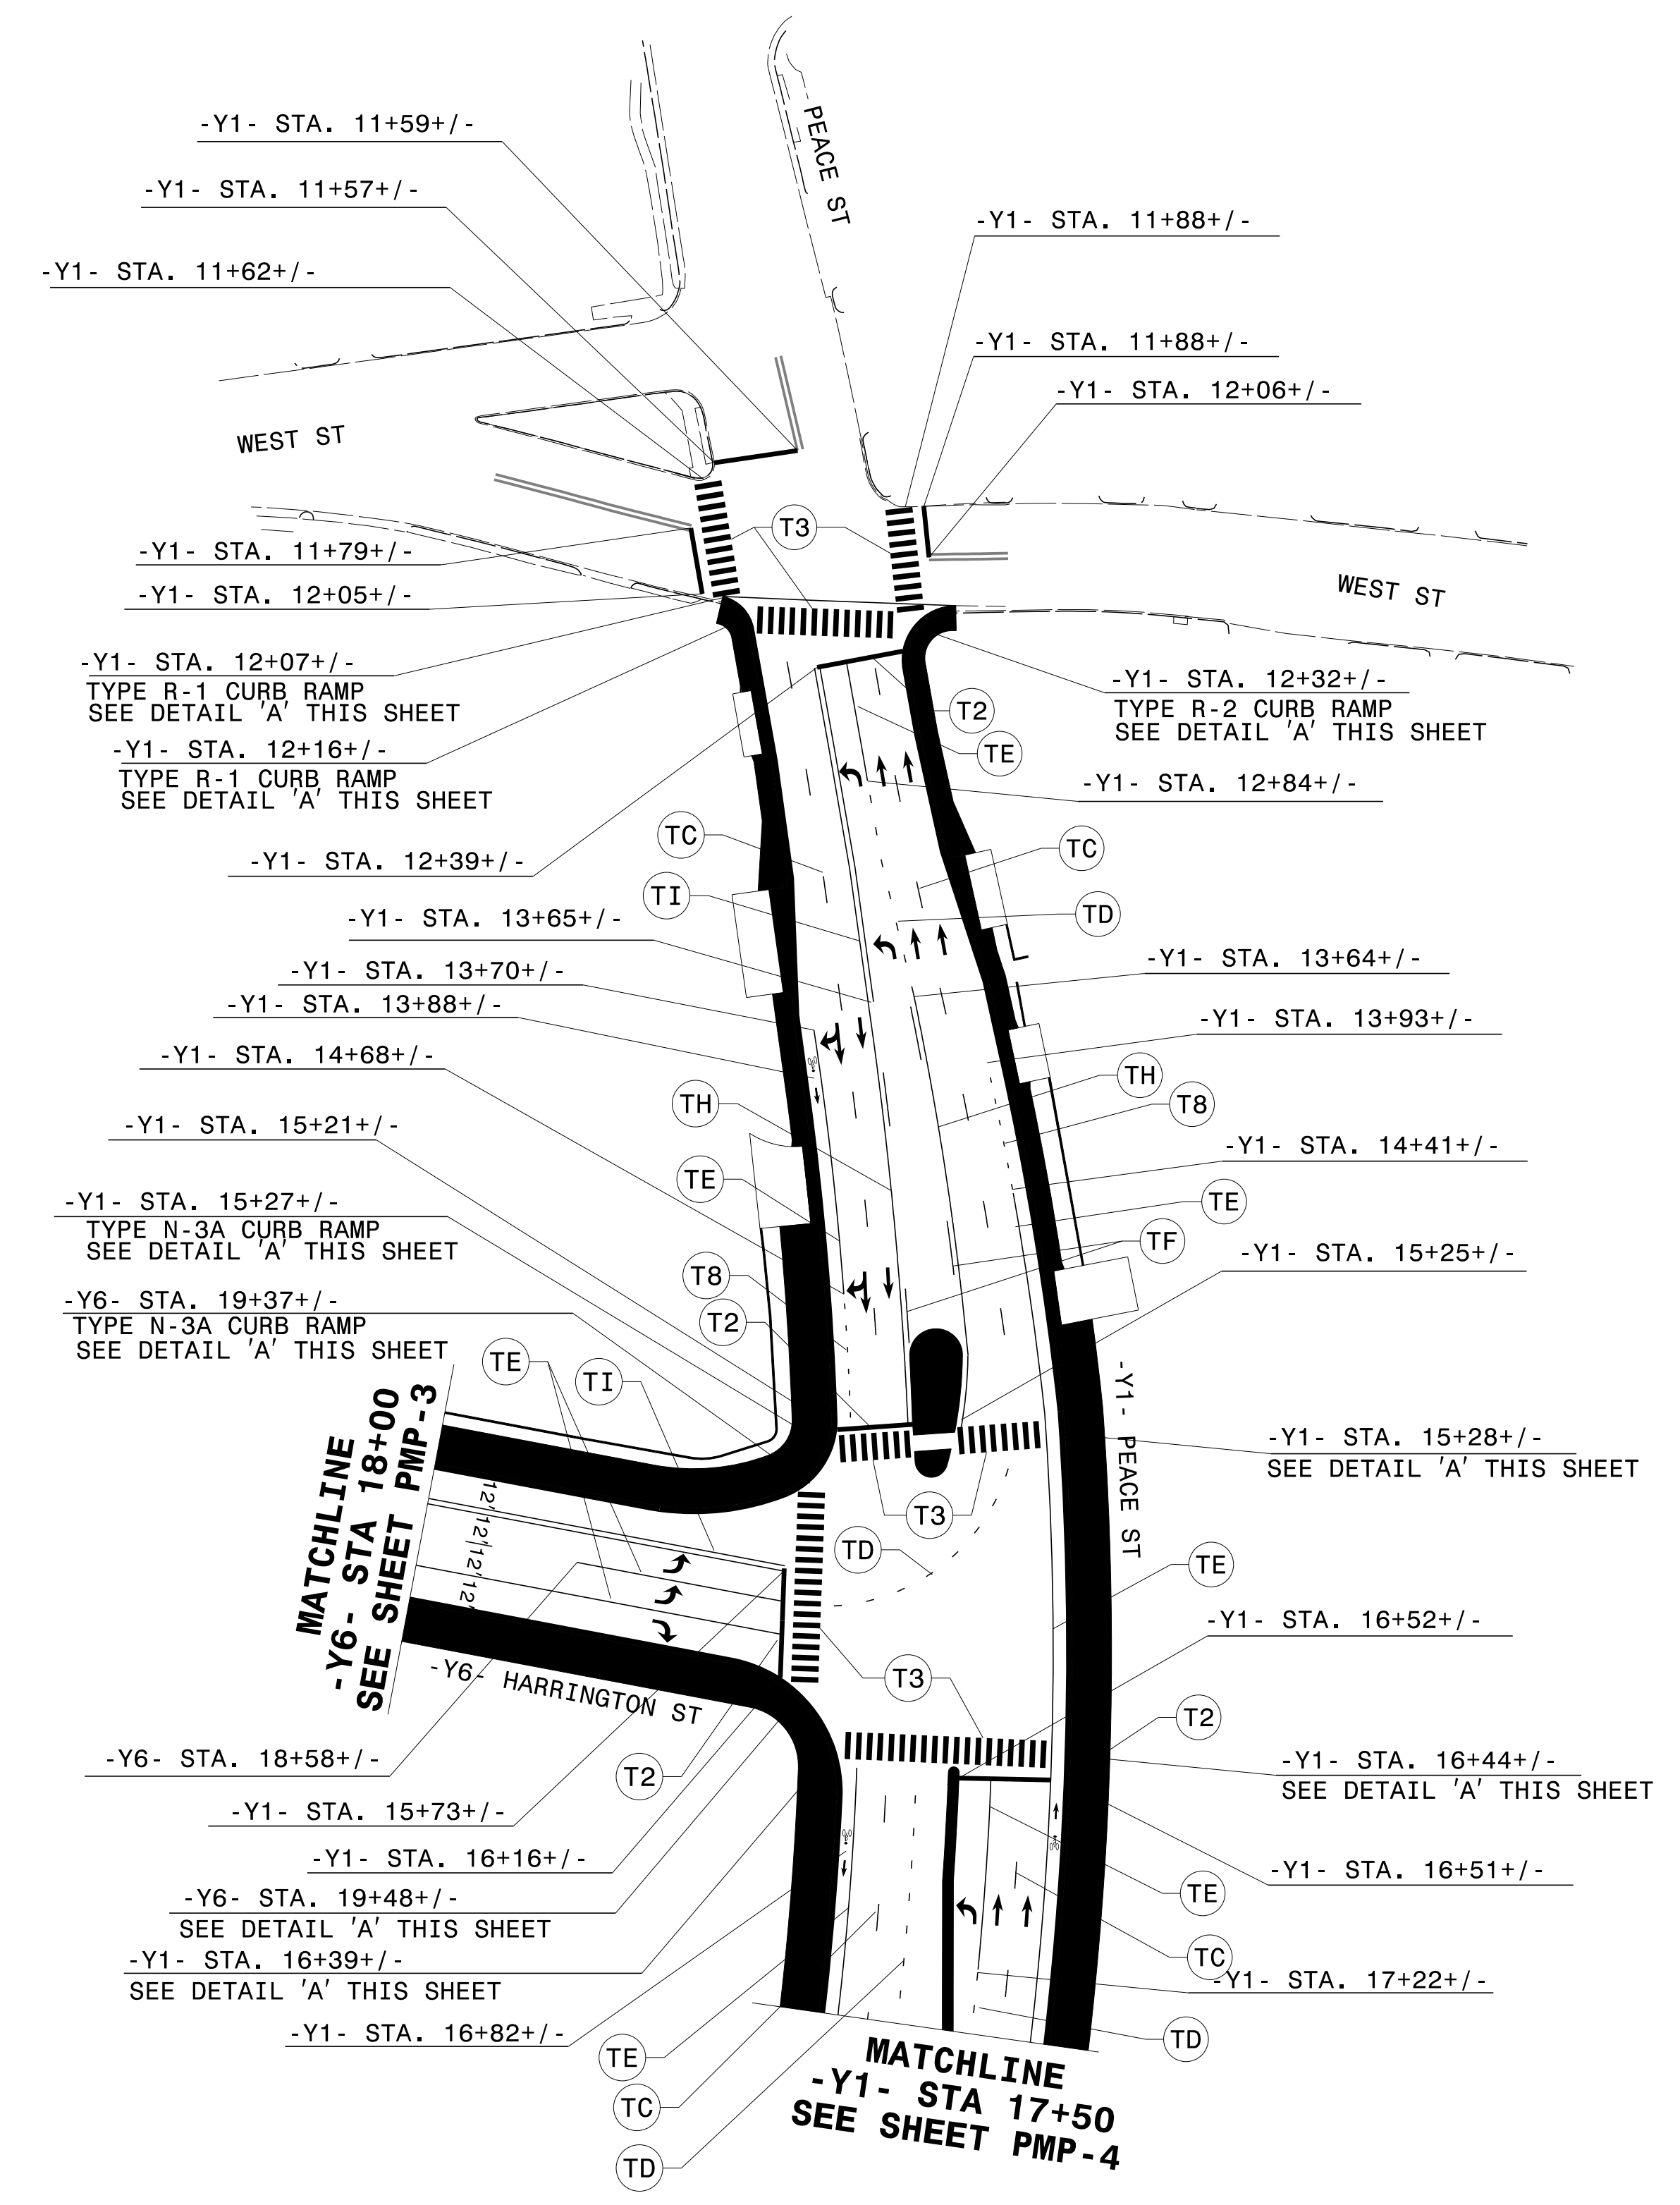

PAVEMENT MARKING DETAIL

1/28/2016
 P:\IP\Projects-B\5121\Traffic\Signing\CADD\PM\B-5121-B5317_PMP_7.dgn
 Users\johns