



JENNA M PERTERSON & RAYMOND KEVIN SHORR

NAD 83/NSRS 2007

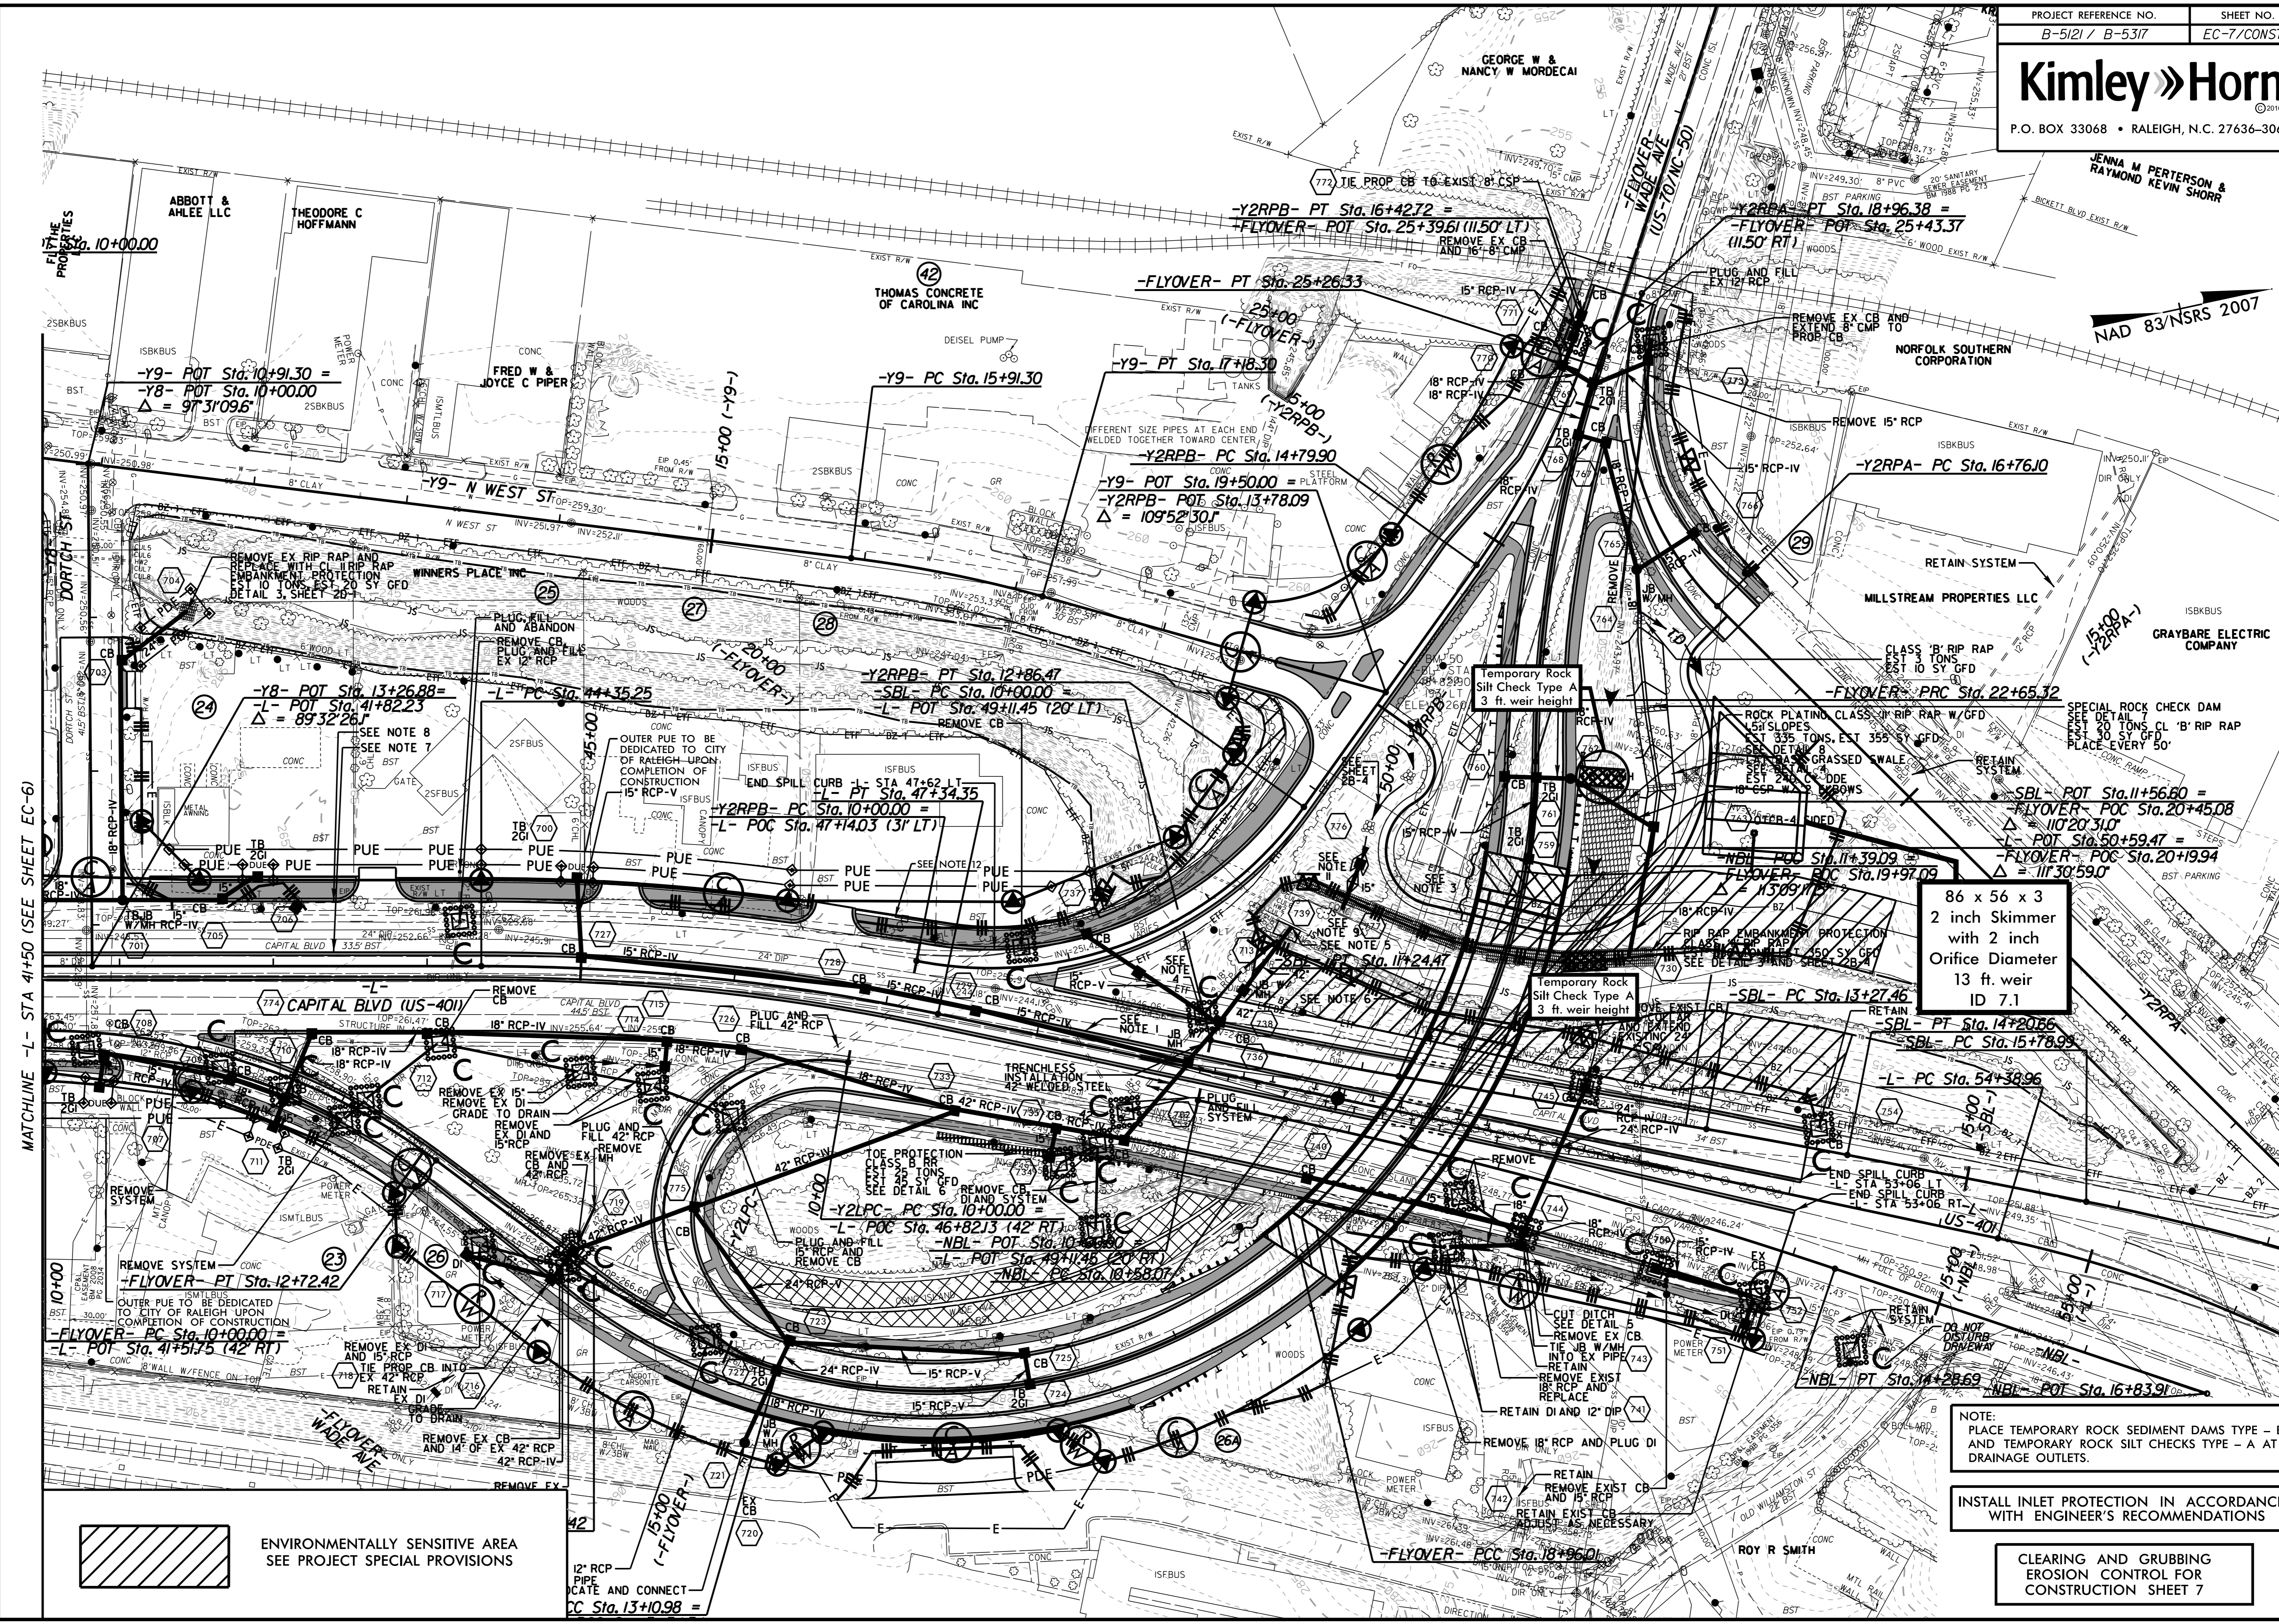

MATCHLINE -L- STA 41+50 (SEE SHEET EC-6)

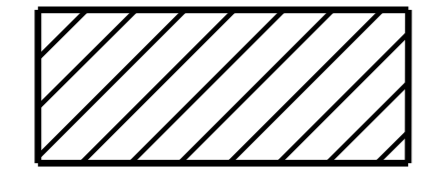

ENVIRONMENTALLY SENSITIVE AREA
SEE PROJECT SPECIAL PROVISIONS

86 x 56 x 3
2 inch Skimmer
with 2 inch
Orifice Diameter
13 ft. weir
ID 7.1

NOTE:
PLACE TEMPORARY ROCK SEDIMENT DAMS TYPE - B
AND TEMPORARY ROCK SILT CHECKS TYPE - A AT
DRAINAGE OUTLETS.

INSTALL INLET PROTECTION IN ACCORDANCE
WITH ENGINEER'S RECOMMENDATIONS

CLEARING AND GRUBBING
EROSION CONTROL FOR
CONSTRUCTION SHEET 7

REVISIONS

5/14/09

1/18/2016