


NAD 83/NSRS 2007

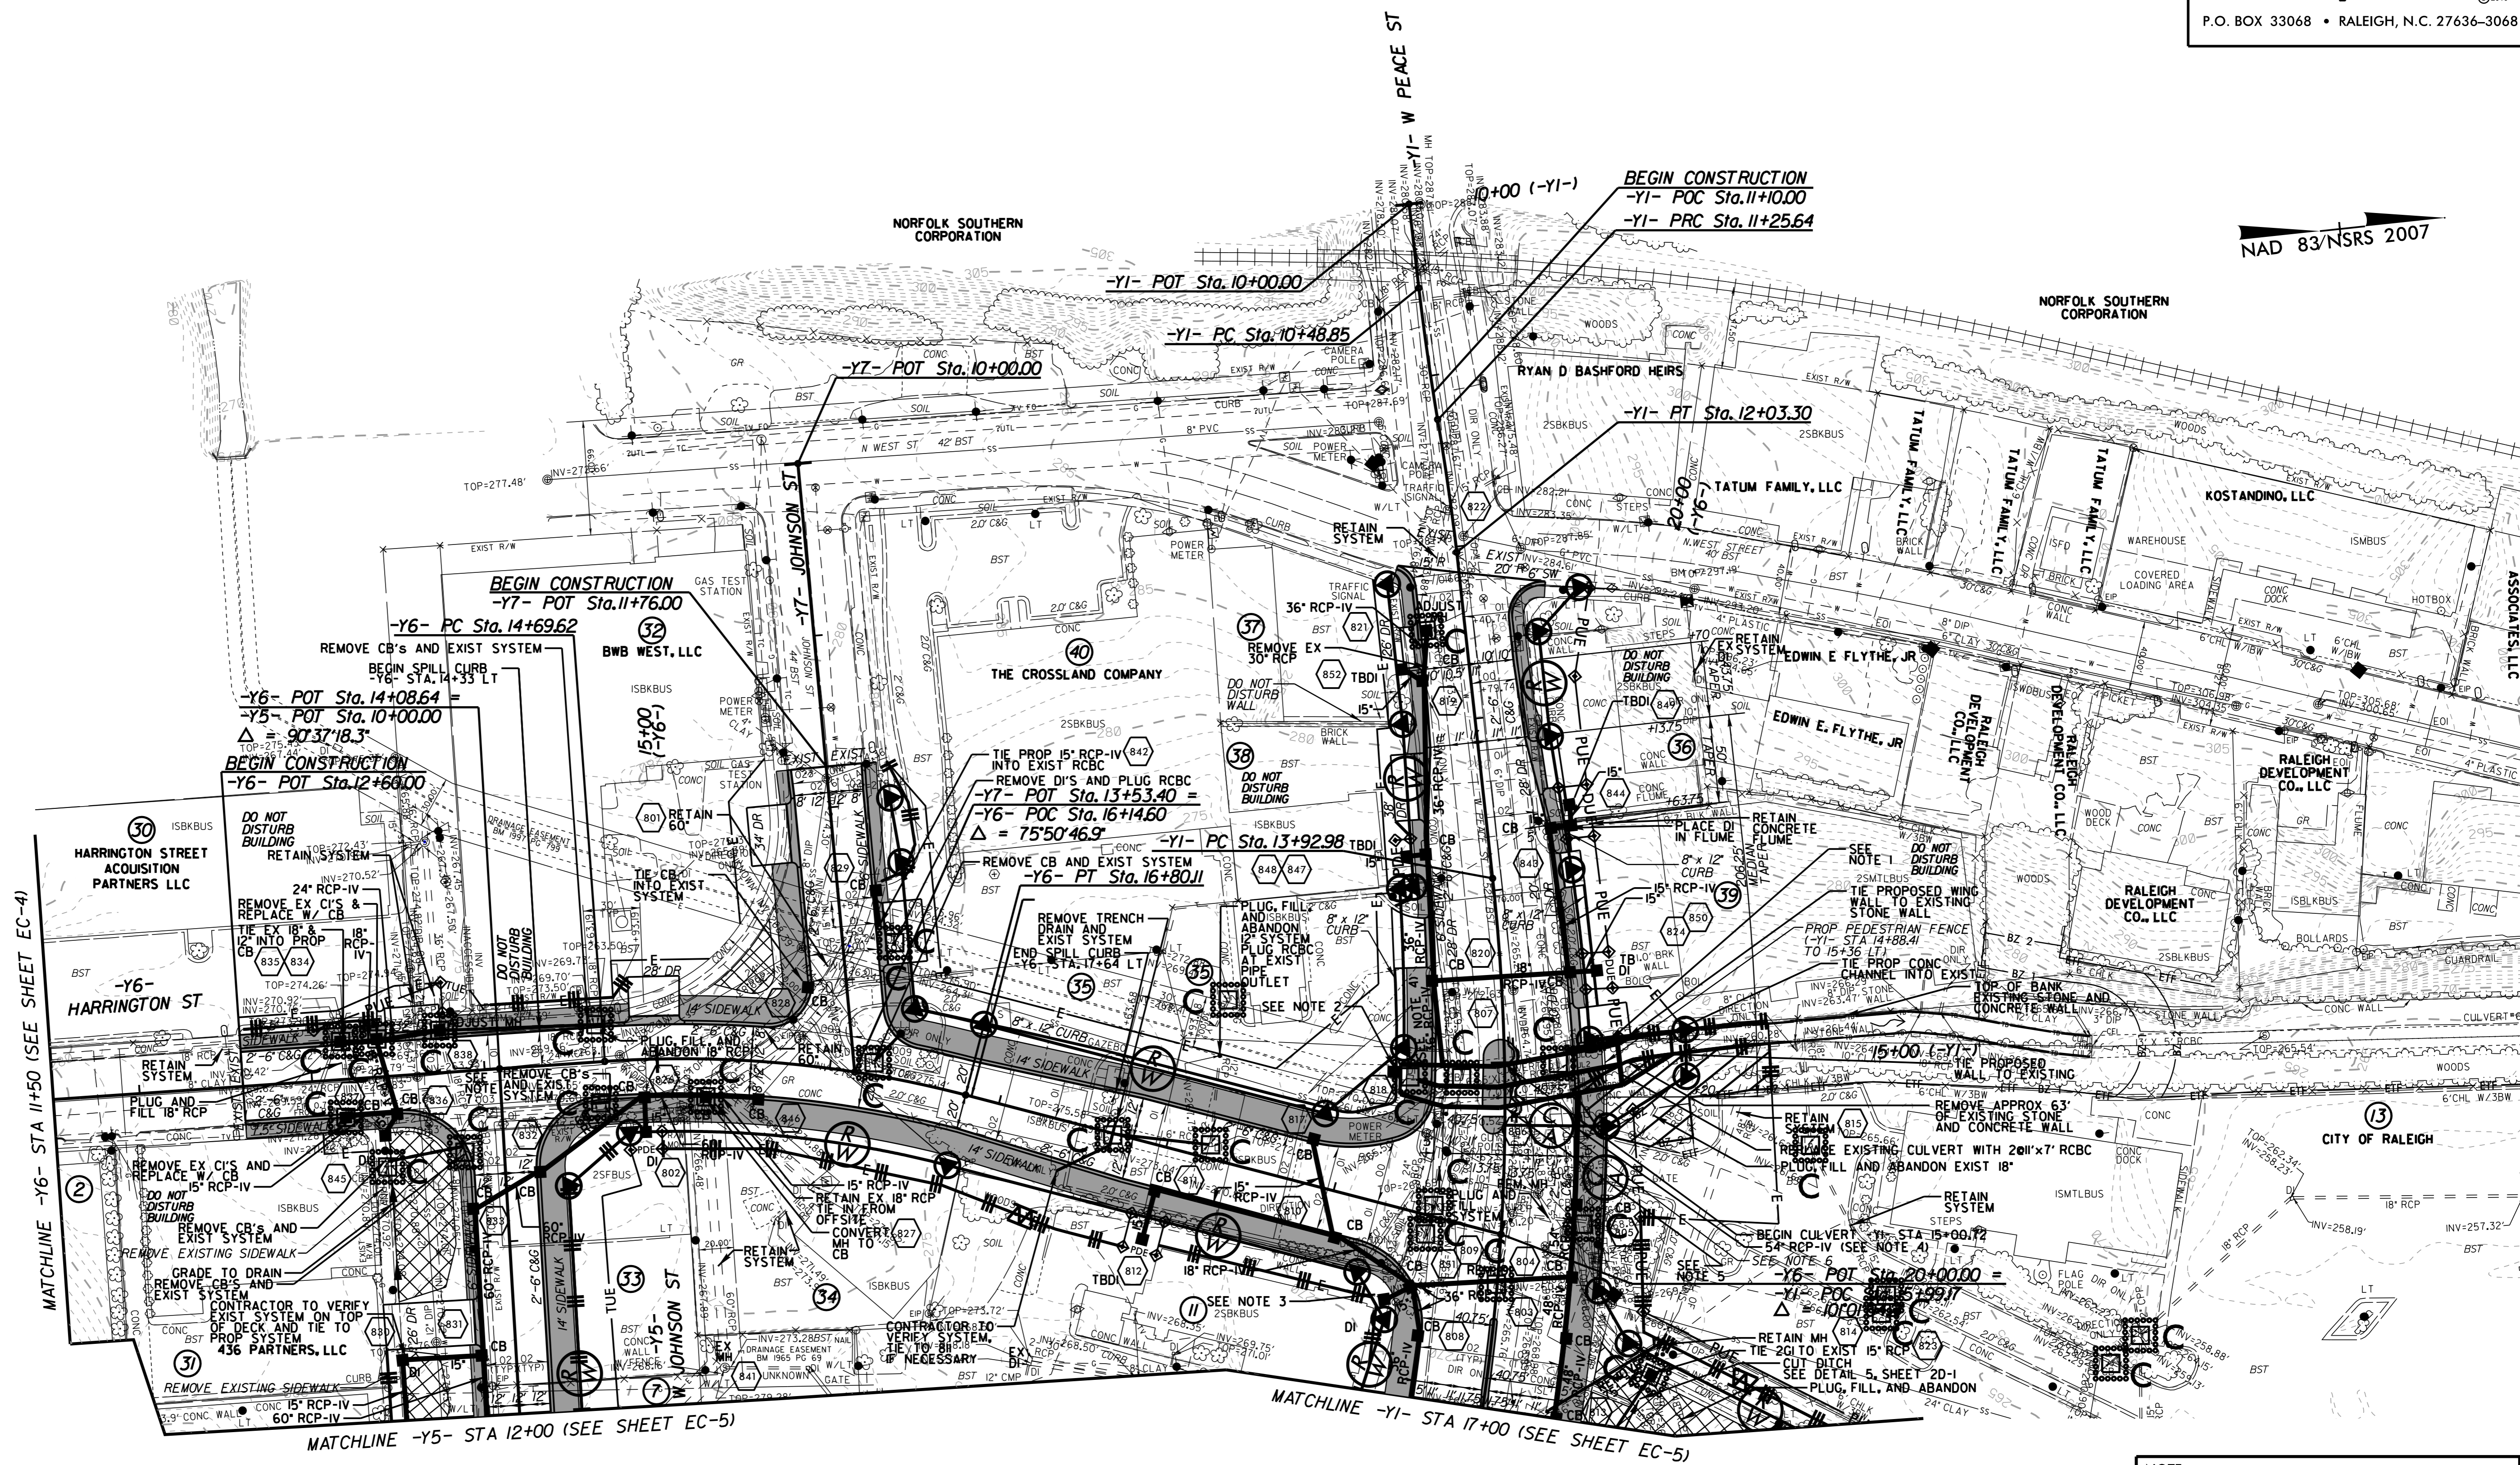

- NOTE:  
 PLACE TEMPORARY ROCK SEDIMENT DAMS TYPE - B AND TEMPORARY ROCK SILT CHECKS TYPE - A AT DRAINAGE OUTLETS.
- INSTALL INLET PROTECTION IN ACCORDANCE WITH ENGINEER'S RECOMMENDATIONS
- CLEARING AND GRUBBING EROSION CONTROL FOR CONSTRUCTION SHEET 8

5/14/99

1/18/2016