




**DOCUMENT NOT CONSIDERED FINAL  
UNLESS ALL SIGNATURES COMPLETED**

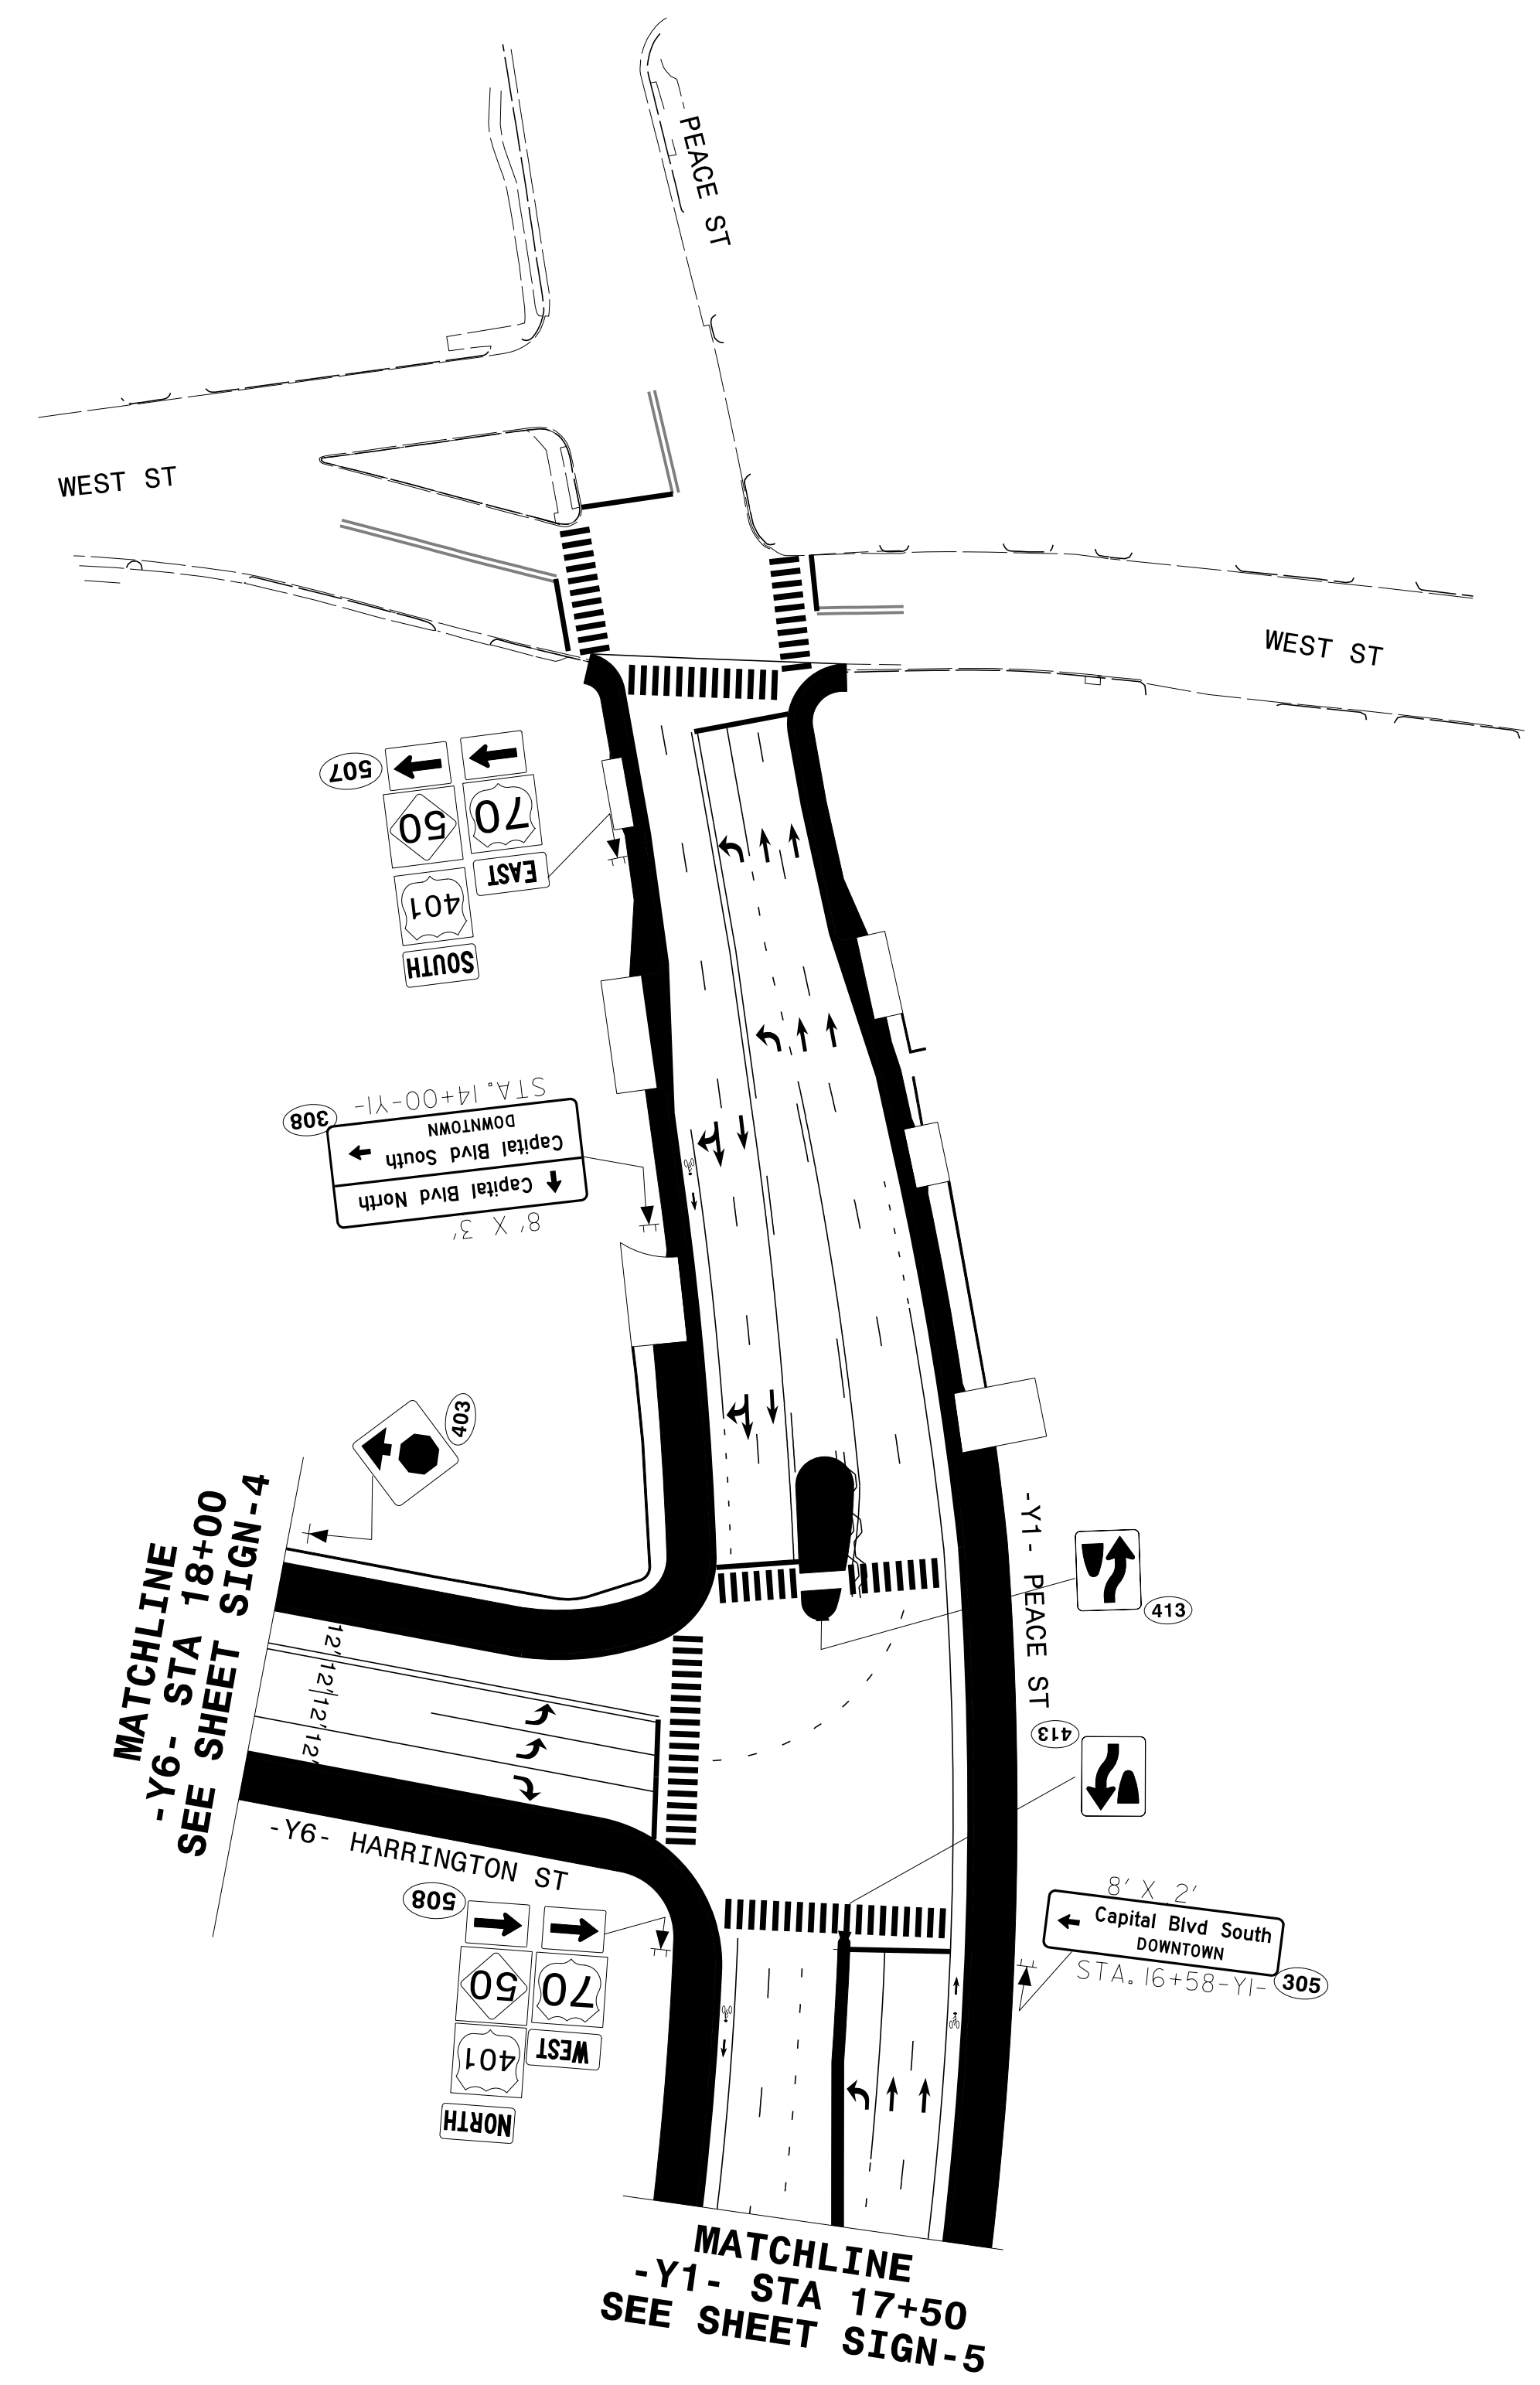

2/1/2016  
 P:\TIP-Projects-B\B5121\Traffic\Signing\CADD\Signing Layout Plans\B-5121-B5317\_Sgn-8.dgn  
 Users\johns

**PROPOSED SIGNING DETAIL**