



**Strain Pole Attachments**

Note: Strap all signal cables to the side of the pole with 3/4" stainless steel straps when the distance between the spanwire attachment clamp and the weatherheads exceeds 36"

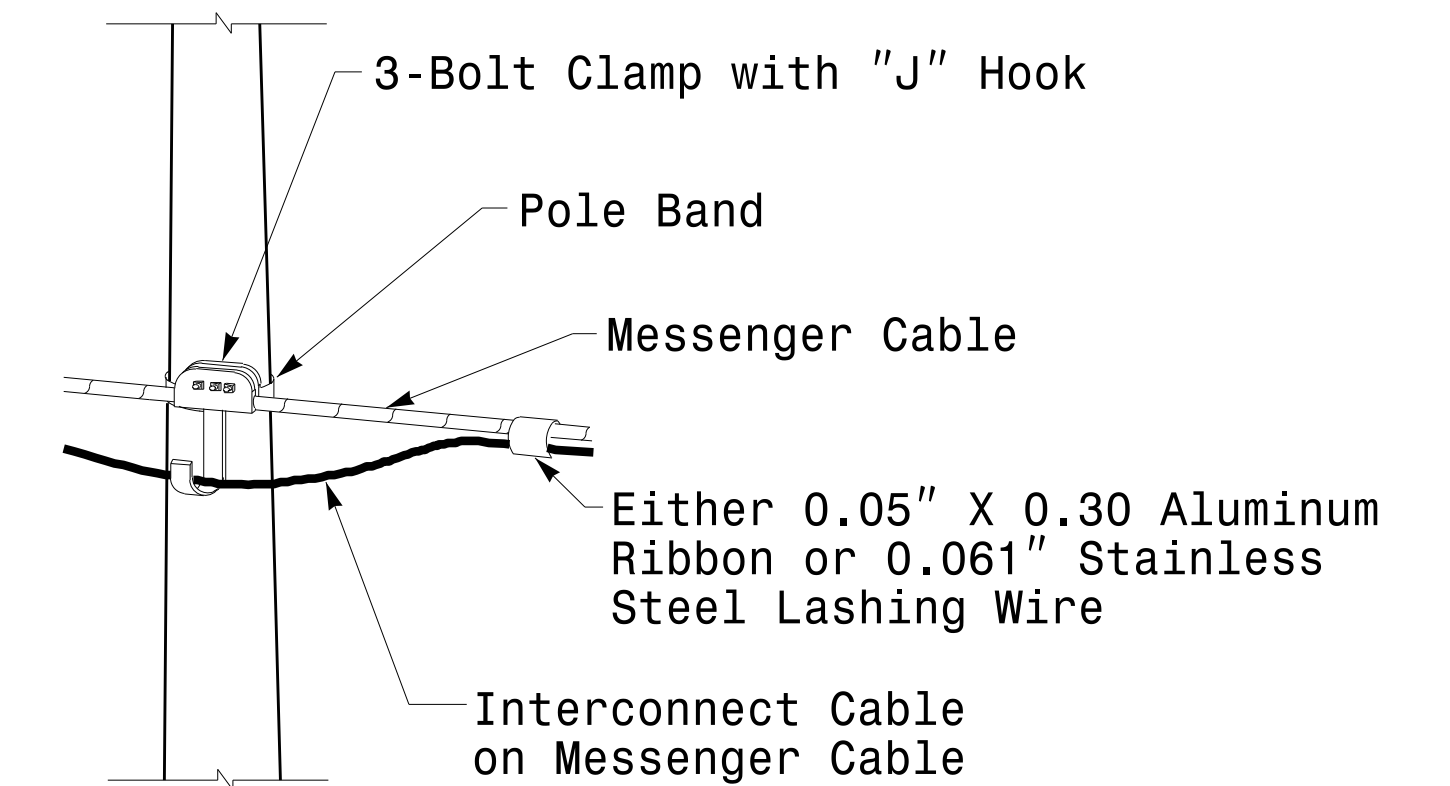

**Attachment of Cable to Intermediate Metal Pole**

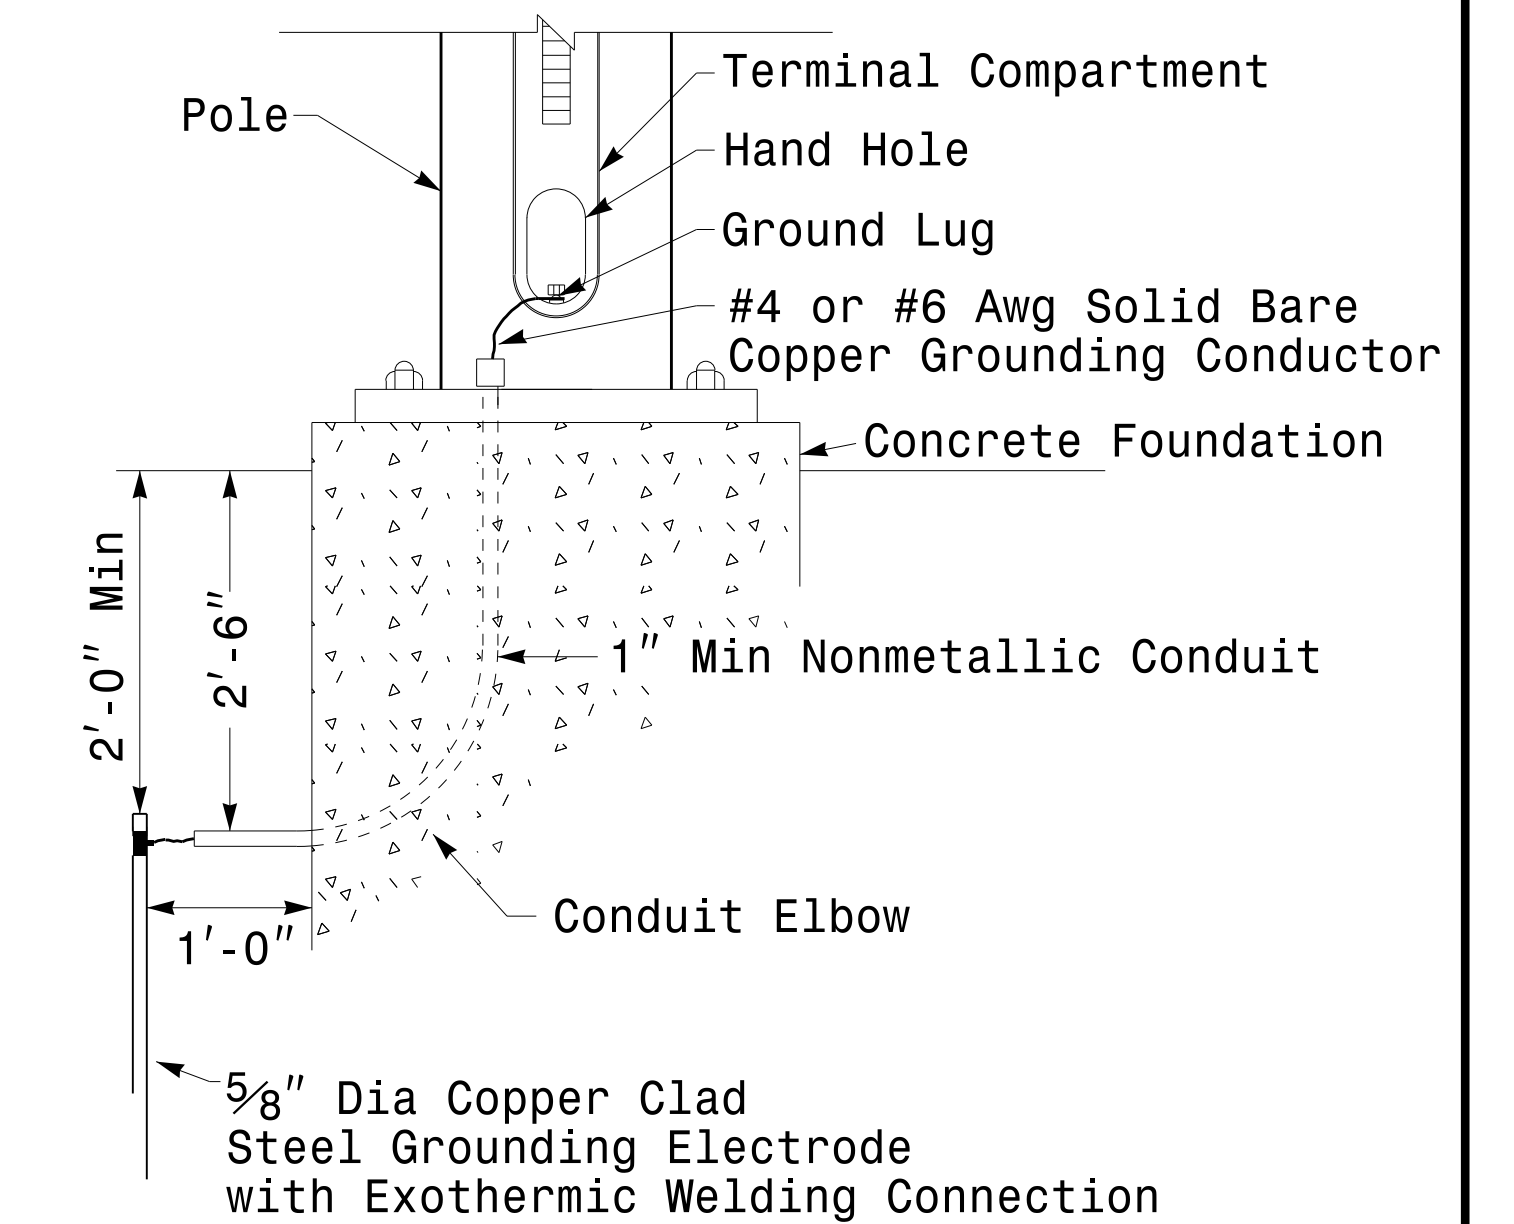

**Metal Pole Grounding Detail**

	<b>Construction Details Strain Poles</b>		
	PLAN DATE: AUGUST 2013 PREPARED BY: N. BITTING	REVIEWED BY: C.F. ANDREWS REVIEWED BY: D.C. SARKAR	
SCALE: 0 NA NONE	REVISIONS:	INIT. DATE:	SIG. INVENTORY NO.:

08-14-2014 08:45  
 S:\Projects\Signal Design\Signal Design\Eastern Region\MM Sheets\2012\_M6\_Con\_Details\Strain Poles.dgn  
 Topiloway

**Construction Details – Strain Poles**