


STATE OF NORTH CAROLINA  
DIVISION OF HIGHWAYS


# UTILITY CONSTRUCTION PLANS WAKE COUNTY

**LOCATION: BRIDGE NO. 227 ON US-70/US-401/NC-50 (CAPITAL BLVD.) OVER PEACE ST. AND BRIDGE NO. 213 ON US-70/NC-50 (WADE AVE.) OVER US 401 (CAPITAL BLVD.)**

**TYPE OF WORK: UTILITY RELOCATIONS**

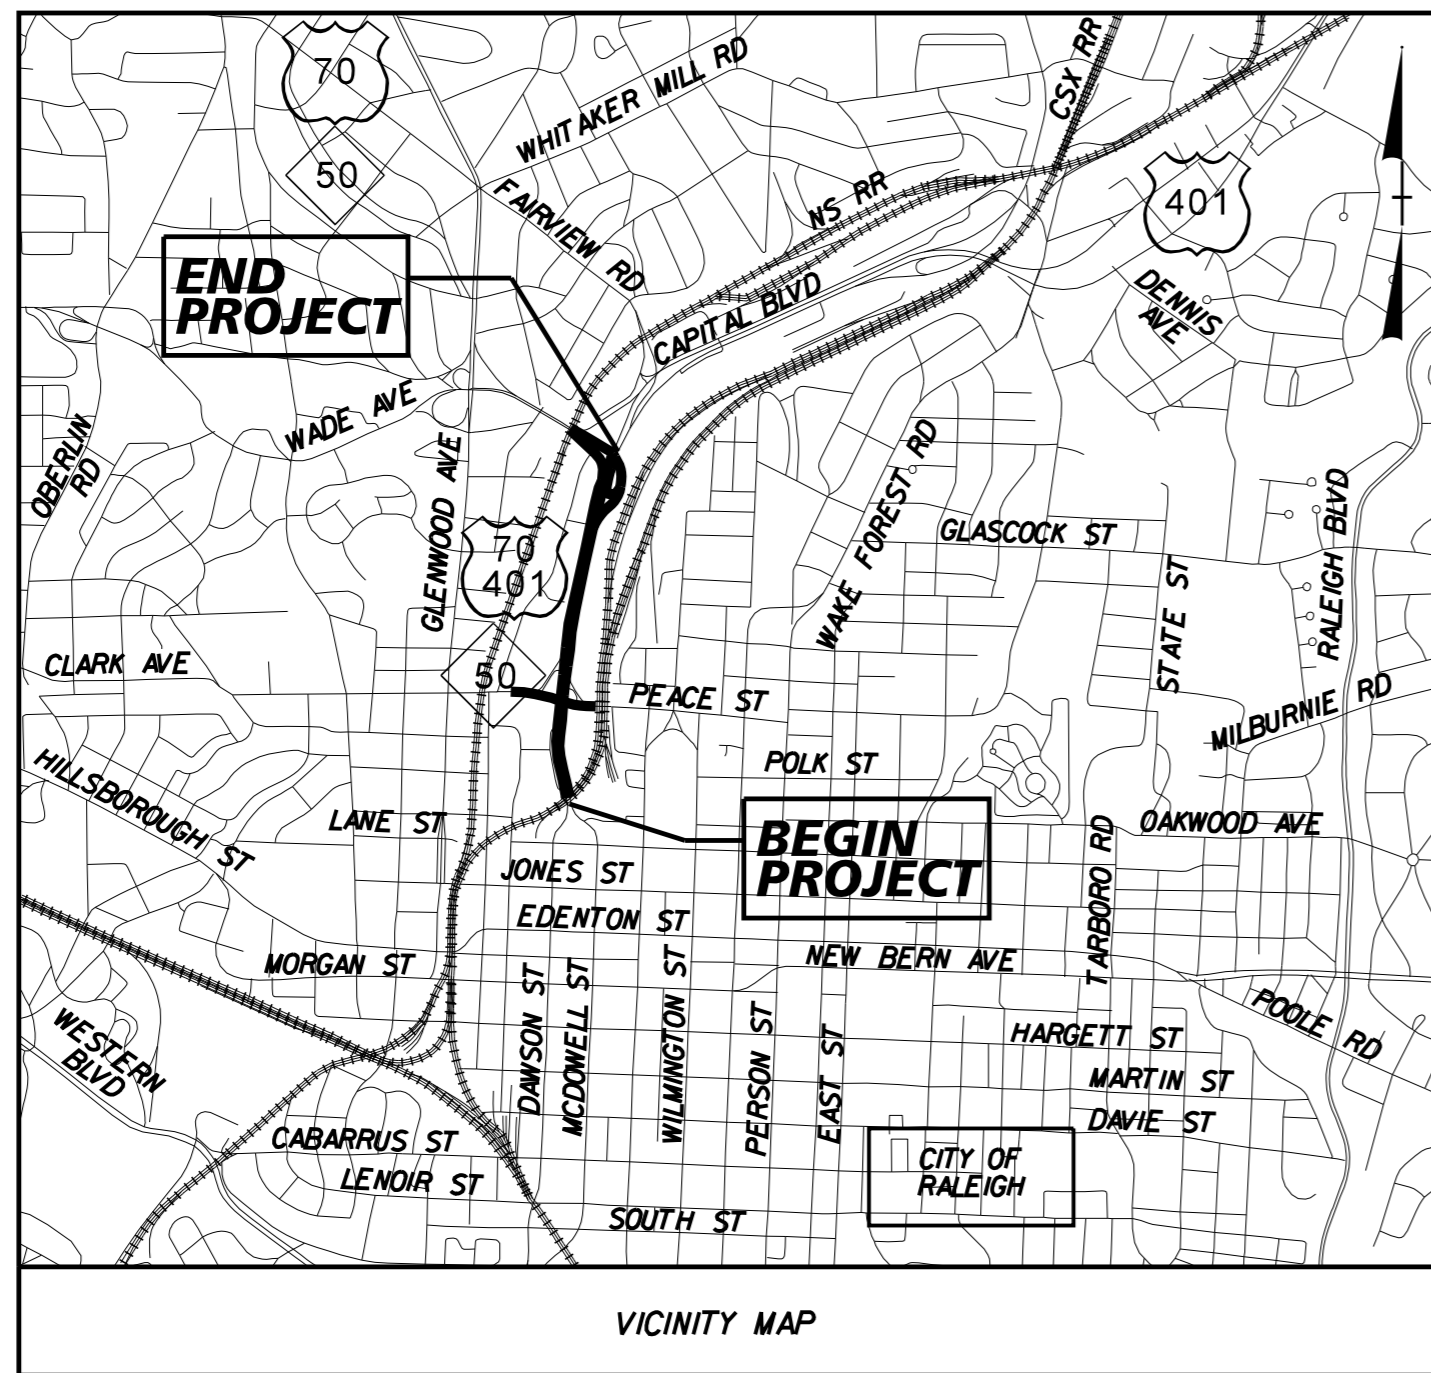


PUBLIC IMPROVEMENTS QUANTITIES		
ITEM	UNIT	QTY
PUBLIC SEWER	LF	7,127
PUBLIC WATER	LF	8,441

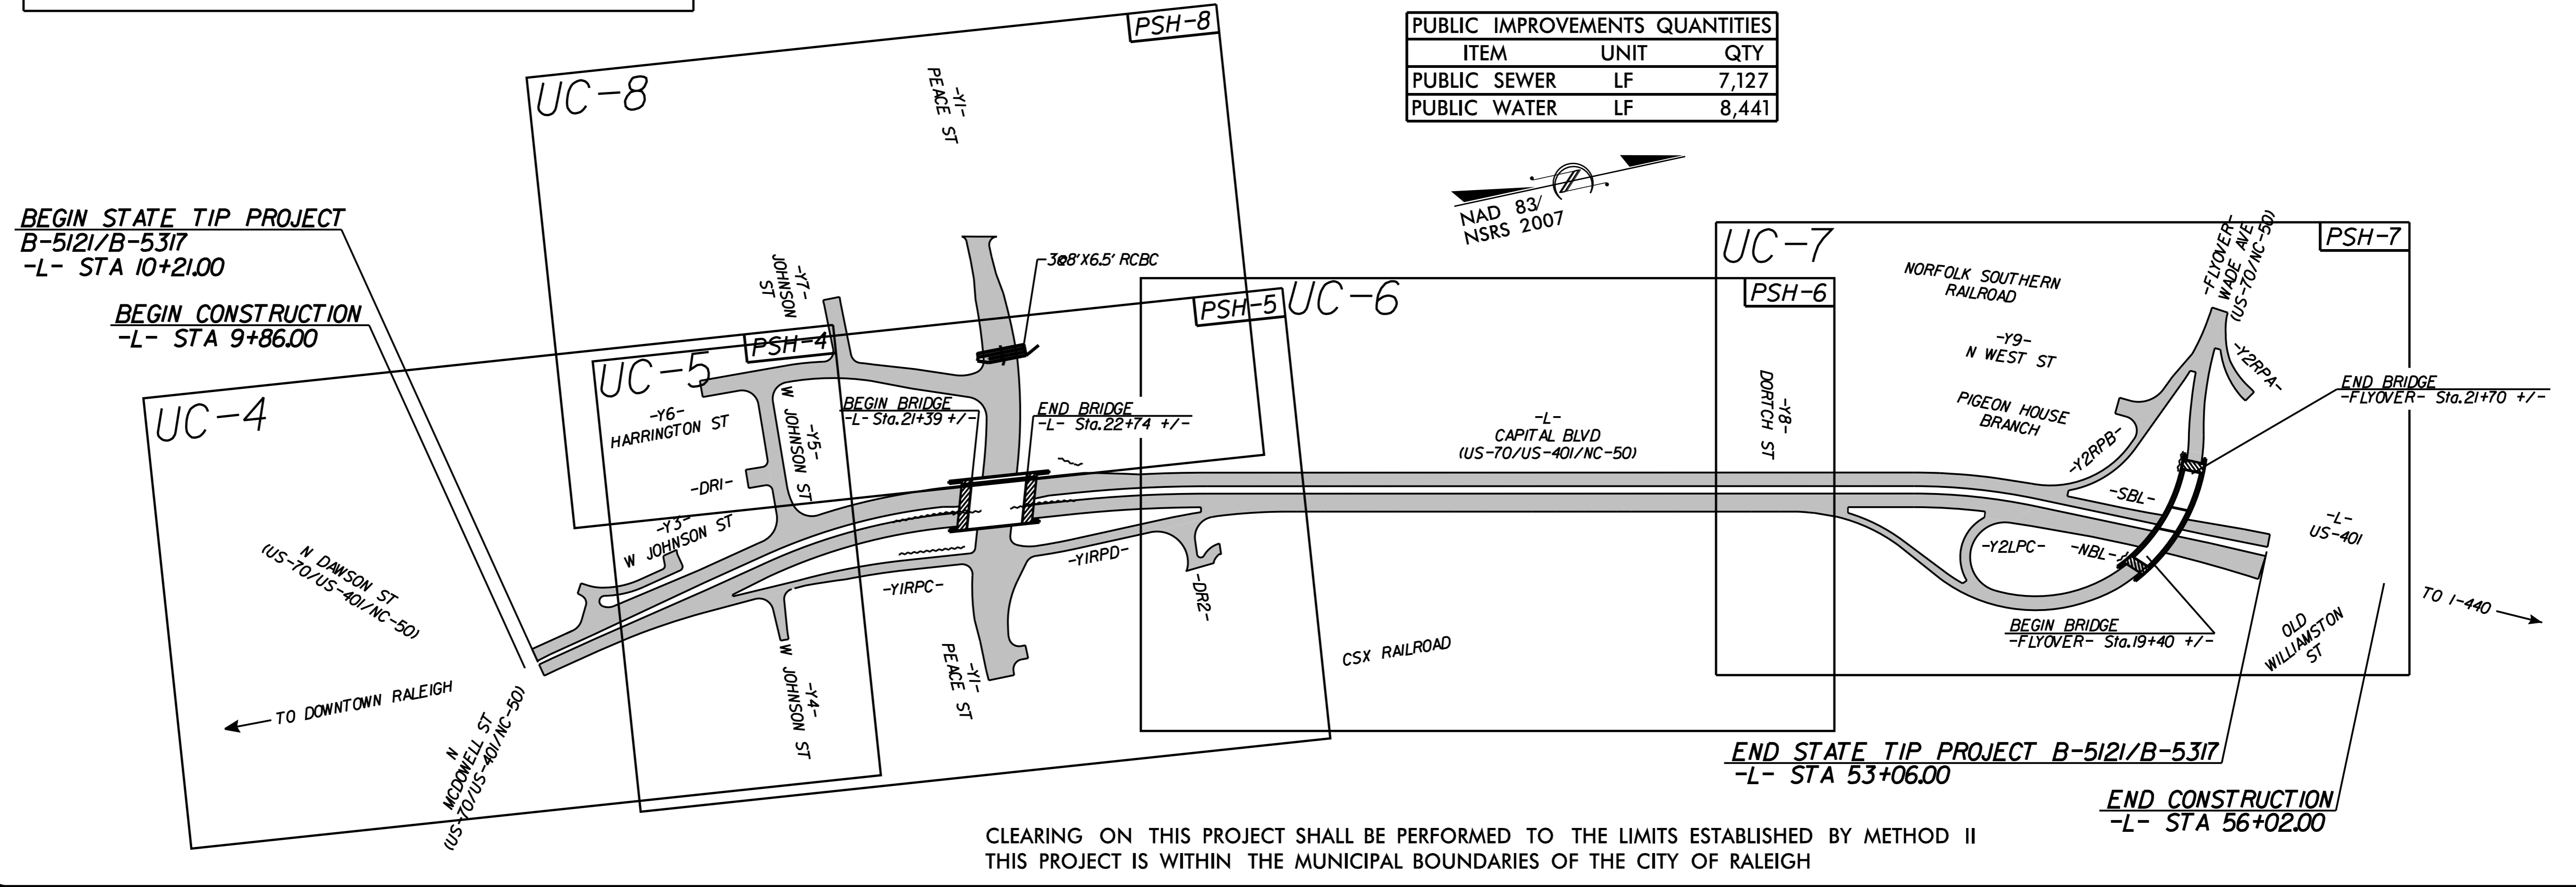

CLEARING ON THIS PROJECT SHALL BE PERFORMED TO THE LIMITS ESTABLISHED BY METHOD II THIS PROJECT IS WITHIN THE MUNICIPAL BOUNDARIES OF THE CITY OF RALEIGH

**CONTRACT: TIP PROJECT: B-5121 / B-5317**

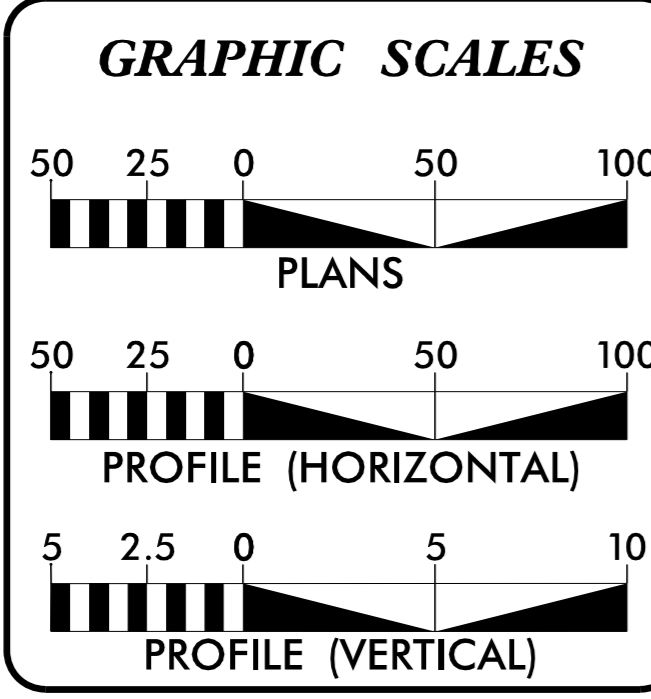

SHEET NO.	DESCRIPTION
UC-1	TITLE SHEET
UC-2	UTILITY SYMBOLOGY
UC-3	NOTES
UC-3A THRU UC-3G	DETAILS
UC-4 THRU UC-8	UTILITY CONSTRUCTION SHEETS
UC-9 THRU UC-16	PROFILE SHEETS


**WATER AND SEWER OWNERS ON PROJECT**

(1) WATER: CITY OF RALEIGH  
(2) SEWER: CITY OF RALEIGH

PLANS PREPARED FOR THE NCDOT BY:

**Kimley » Horn**

Jeremy A. Rivenbark, P.E. UTILITIES PROJECT ENGINEER  
Daniel G. Bula, EIT UTILITIES PROJECT DESIGNER

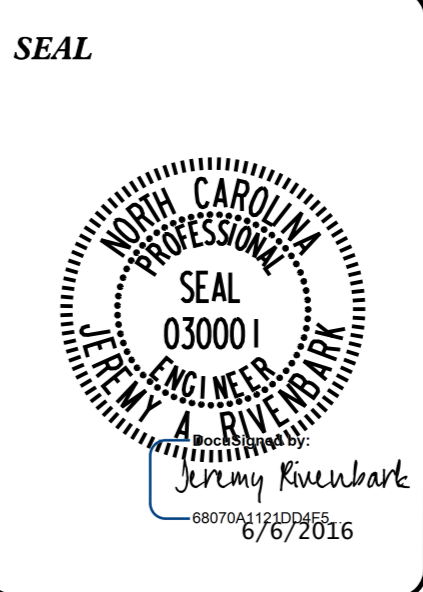

PREPARED IN THE OFFICE OF:  
DIVISION OF HIGHWAYS  
UTILITIES UNIT  
UTILITIES ENGINEERING

1555 MAIL SERVICES CENTER  
RALEIGH NC 27699-1555  
PHONE (919) 707-6690  
FAX (919) 250-4151

Roger Worthington, P.E. UTILITIES SECTION ENGINEER  
James S. McKee, P.E. UTILITIES SQUAD LEADER PROJECT ENGINEER  
Jamshid Hafshejani UTILITIES PROJECT DESIGNER

6/6/2016 K:\RAL\_Roadway\01036256 - Capital Boulevard\Utilities\Engineering\UC-Proj\B5121-B5317-ut\_1sh\_uc01\_psh.dgn